





SECTION A-A

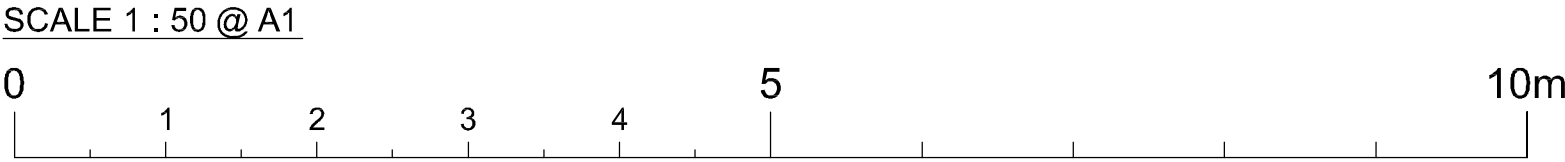

JENLEA		
DESIGN DEVELOPMENTS LTD		
Tel : 07961 196295		e-mail jdd@jenlea.net
CLIENT :	PROJECT :	1 HURDWICK PLACE, KINGS CROSS, LONDON NW1 2JE
...		
DESCRIPTION :		
SECTION A-A		
SCALE:	DATE:	DRAWN BY:
1 : 50 @ A1	SEPT '20	JDD
REF IDWG NO:	REVISION NO:	REVISION DATE:
JDD/HPL-11		

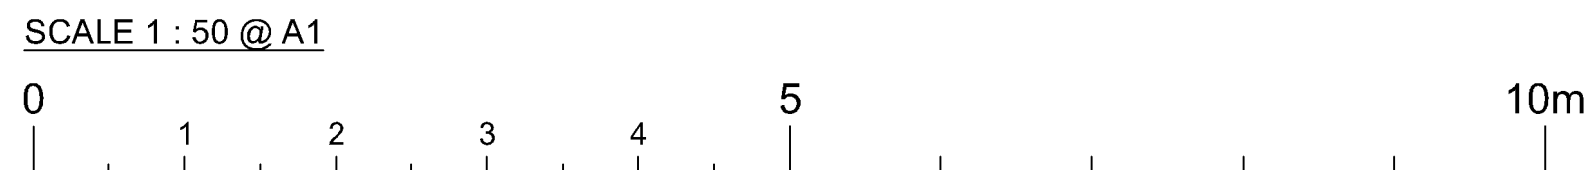

<div>JENLEA</div> <div>DESIGN DEVELOPMENTS LTD</div> <div>Tel : 07961 196295</div> <div>e-mail <a href="mailto:jdd@jenlea.net">jdd@jenlea.net</a></div>		
CLIENT :  ...	PROJECT : 1 HURDWICK PLACE, KINGS CROSS, LONDON NW1 2JE	
DESCRIPTION : SECTION B-B		
SCALE : 1 : 50 @ A1	DATE : SEPT '20	DRAWN BY : JDD
REVISION NO : JDD/HPL-12	REVISION NO :	REVISION DATE :