


EXISTING SITE/BLOCK PLAN

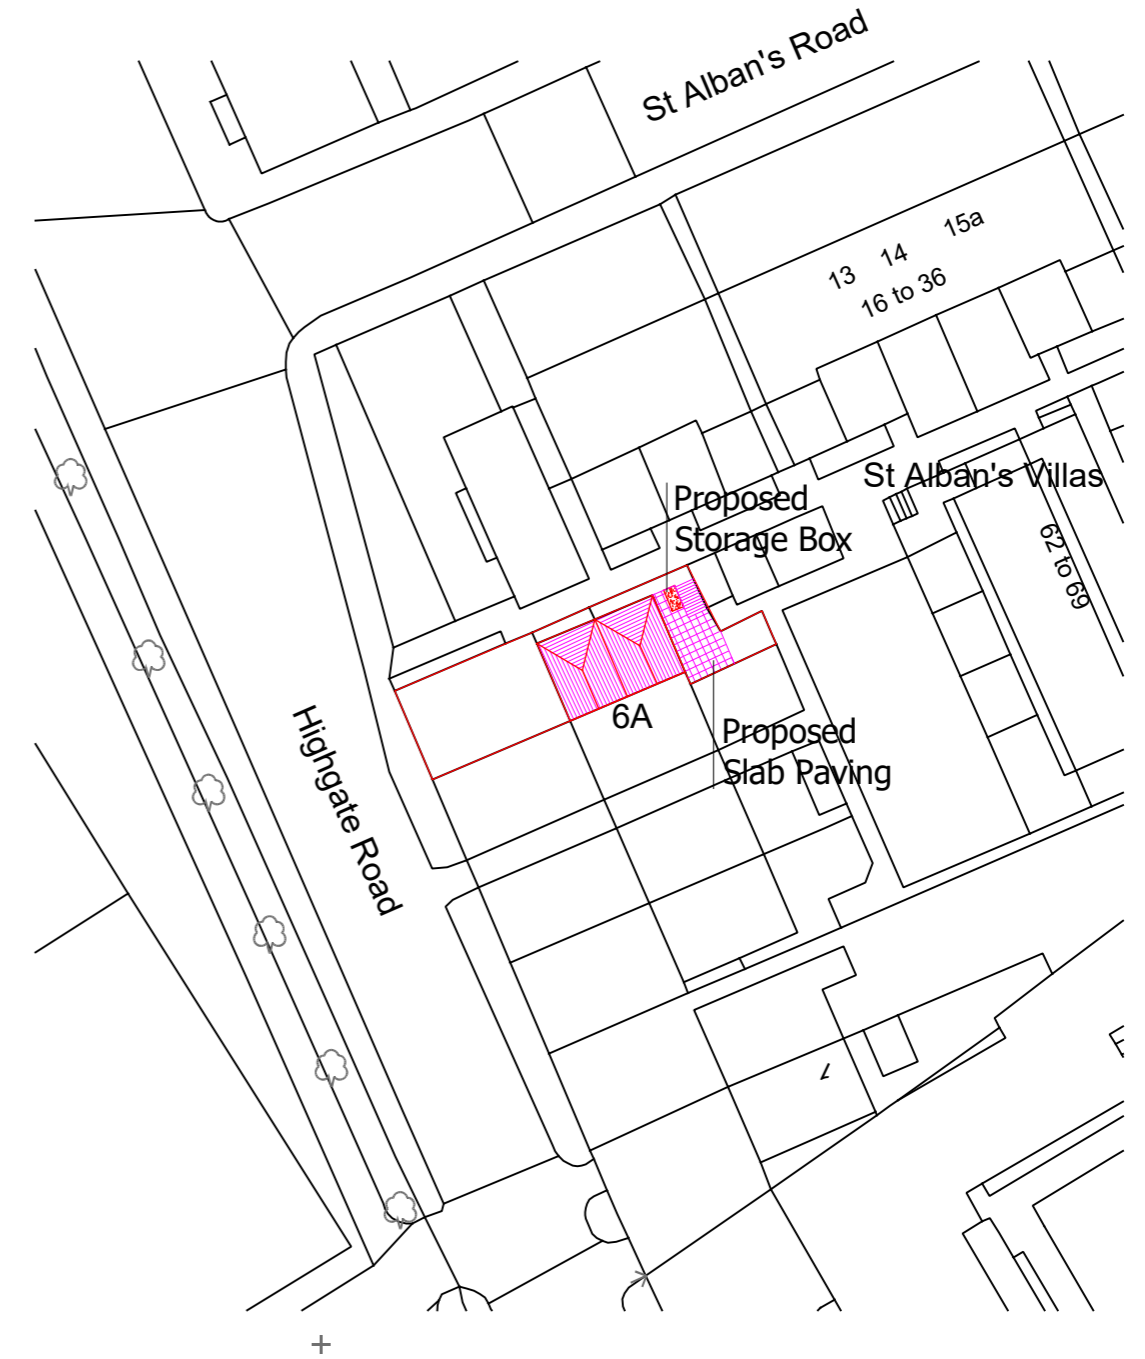

PROPOSED SITE/BLOCK PLAN

© Crown copyright 2019 Ordnance Survey 100053143
Cadastral data is subject to Crown copyright and is reproduced with permission of HM Land Registry.



Designserve Ltd

Architectural Design
Project Management
Building Services

designserveltd@gmail.com

Notes:
This drawing is a private and confidential communication and must not be copied or disclosed to third parties without written consent.

© Crown copyright and database rights 2019 OS 100053143
Reproduction in whole or part is prohibited without the prior permission of Ordnance Survey.

DO NOT SCALE FROM THIS DRAWING

Project Address: 6A Oak Court, London, NW5 1QU		
Title: SITE BLOCK PLAN	Drawing No: 3083/001	Rev No:
Date: 16.10.2024	Scale: 1 : 500 @ A3	Rev Date:
Drawn by: EP	Checked by: YP	Surveyed by: YP