


**EXISTING
REAR GARDEN**

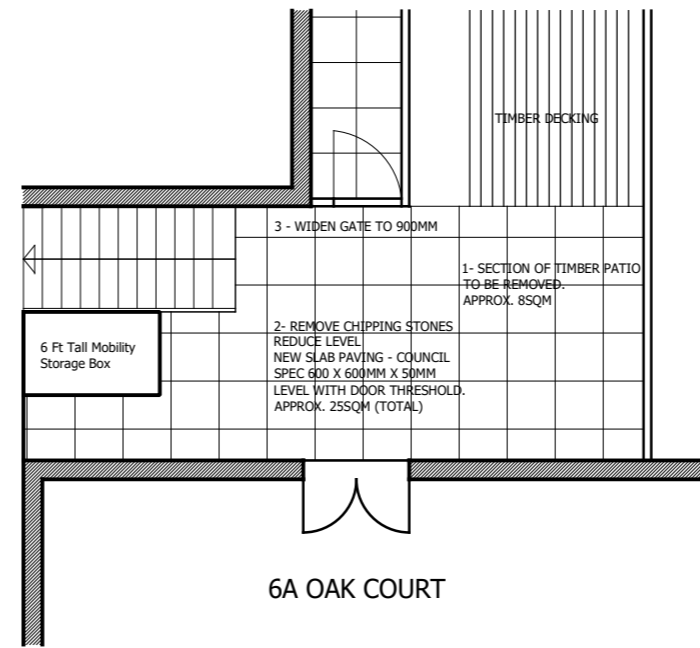

**PROPOSED
REAR GARDEN**

Designserve Ltd Architectural Design Project Management Building Services designserveltd@gmail.com	
Project Address: 6A Oak Court, LONDON, NW5 1QU	
Title: Existing & Proposed Layout	Drawing No: 3083/003
Date: 20.09.2024	Scale: 1 : 100 @ A3
Rev No:	Rev Date:
Drawn by: yp	Checked by: RJ
This drawing is a private and confidential communication and must not be copied or disclosed to third parties without written consent.	
DO NOT SCALE FROM THIS DRAWING	