


NOTES:
DO NOT SCALE FROM THIS DRAWING.
EXISTING BASE PLAN DRAWN FROM SURVEY CARRIED OUT BY LASER SURVEYS. DRAWINGS L 12183/ 1 – L12183/ 5 DATED JUNE 2024. ALL DIMENSIONS SUBJECT TO CONFIRMATION BY SITE MEASUREMENTS.

- KEY:
- GRID REFERENCE FOR FLOOR LEVELS
 - EXISTING PARTITIONS TO BE PROTECTED AND RETAINED
 - PROPOSED PARTITIONS
 - DENOTES SALVAGED BRICKWORK INFILL

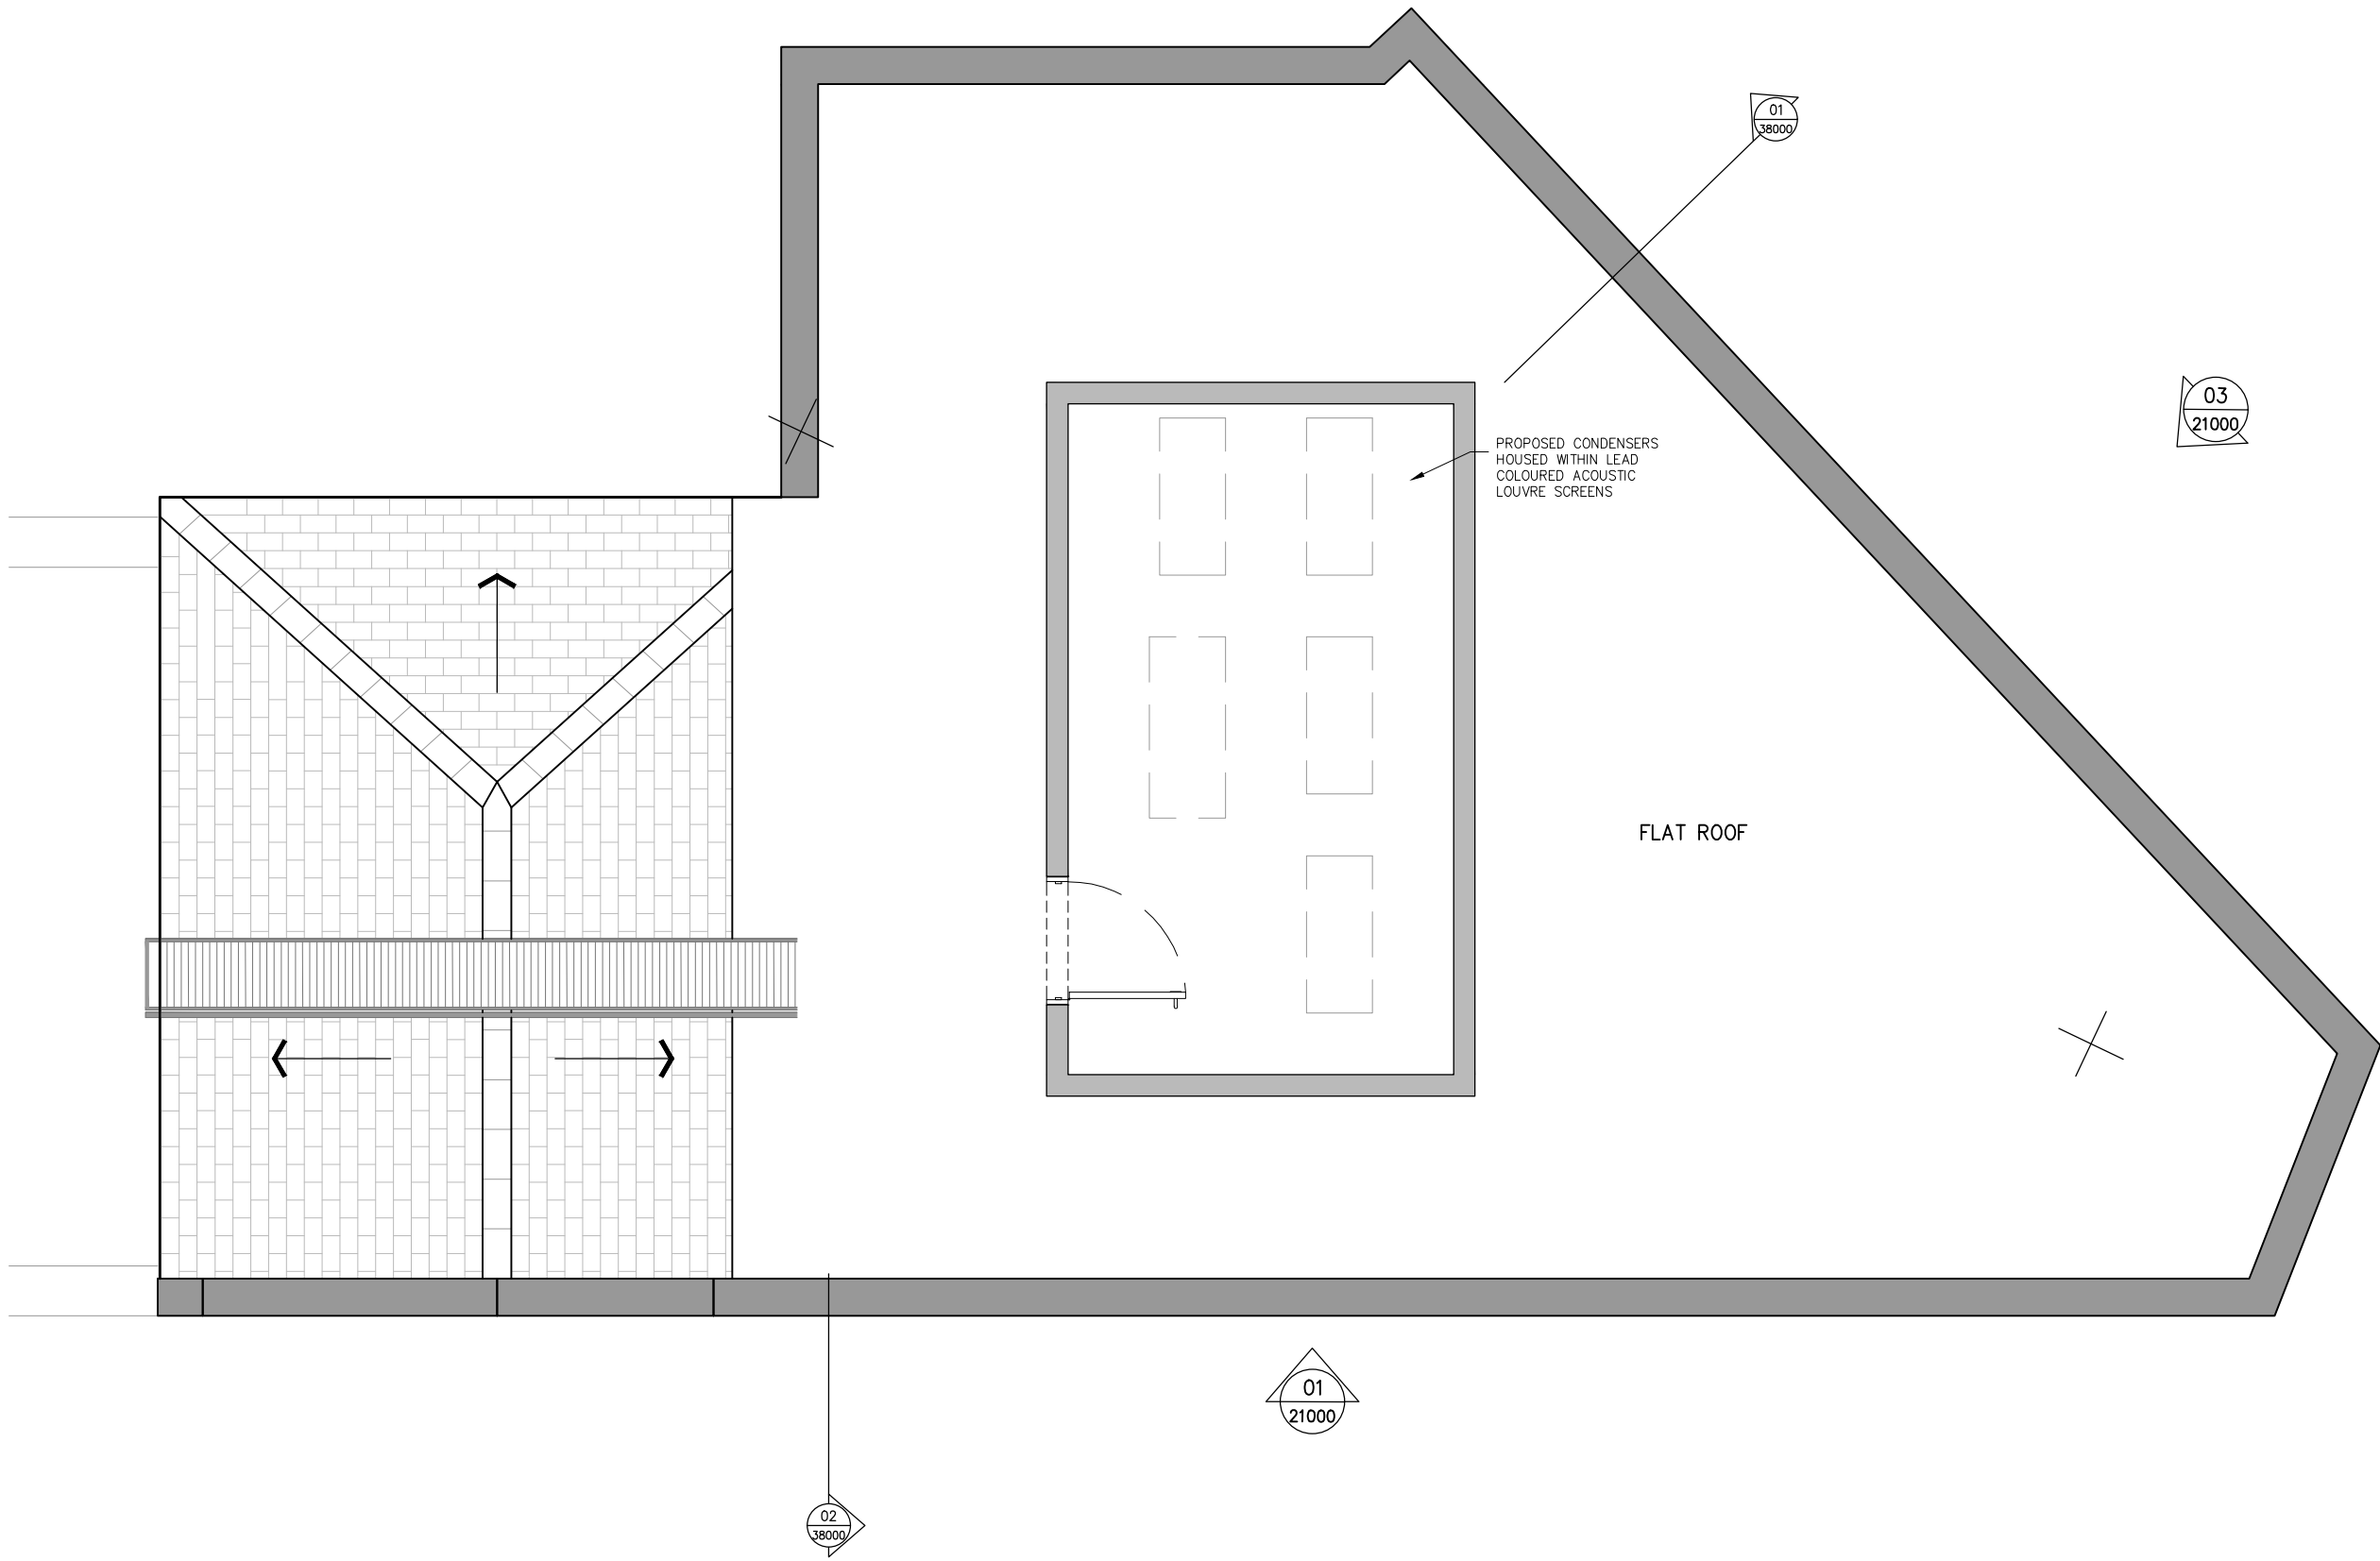

– 17.10.2024 PLANNING ISSUE

REV	DATE	DESCRIPTION
-----	------	-------------

2–6 LEEKE STREET
OFFICE REFURBISHMENT

PROPOSED
ROOF GENERAL ARRANGEMENT

mcdonaldarchitects.co.uk

SPACES | 17 City North Place | London | N4 3FU | t +44 (0)20 7281 2200

DF	DATE	OCT 2024	SCALE	1:50 @ A2
SA	NUMBER	1580–11004	STATUS	–