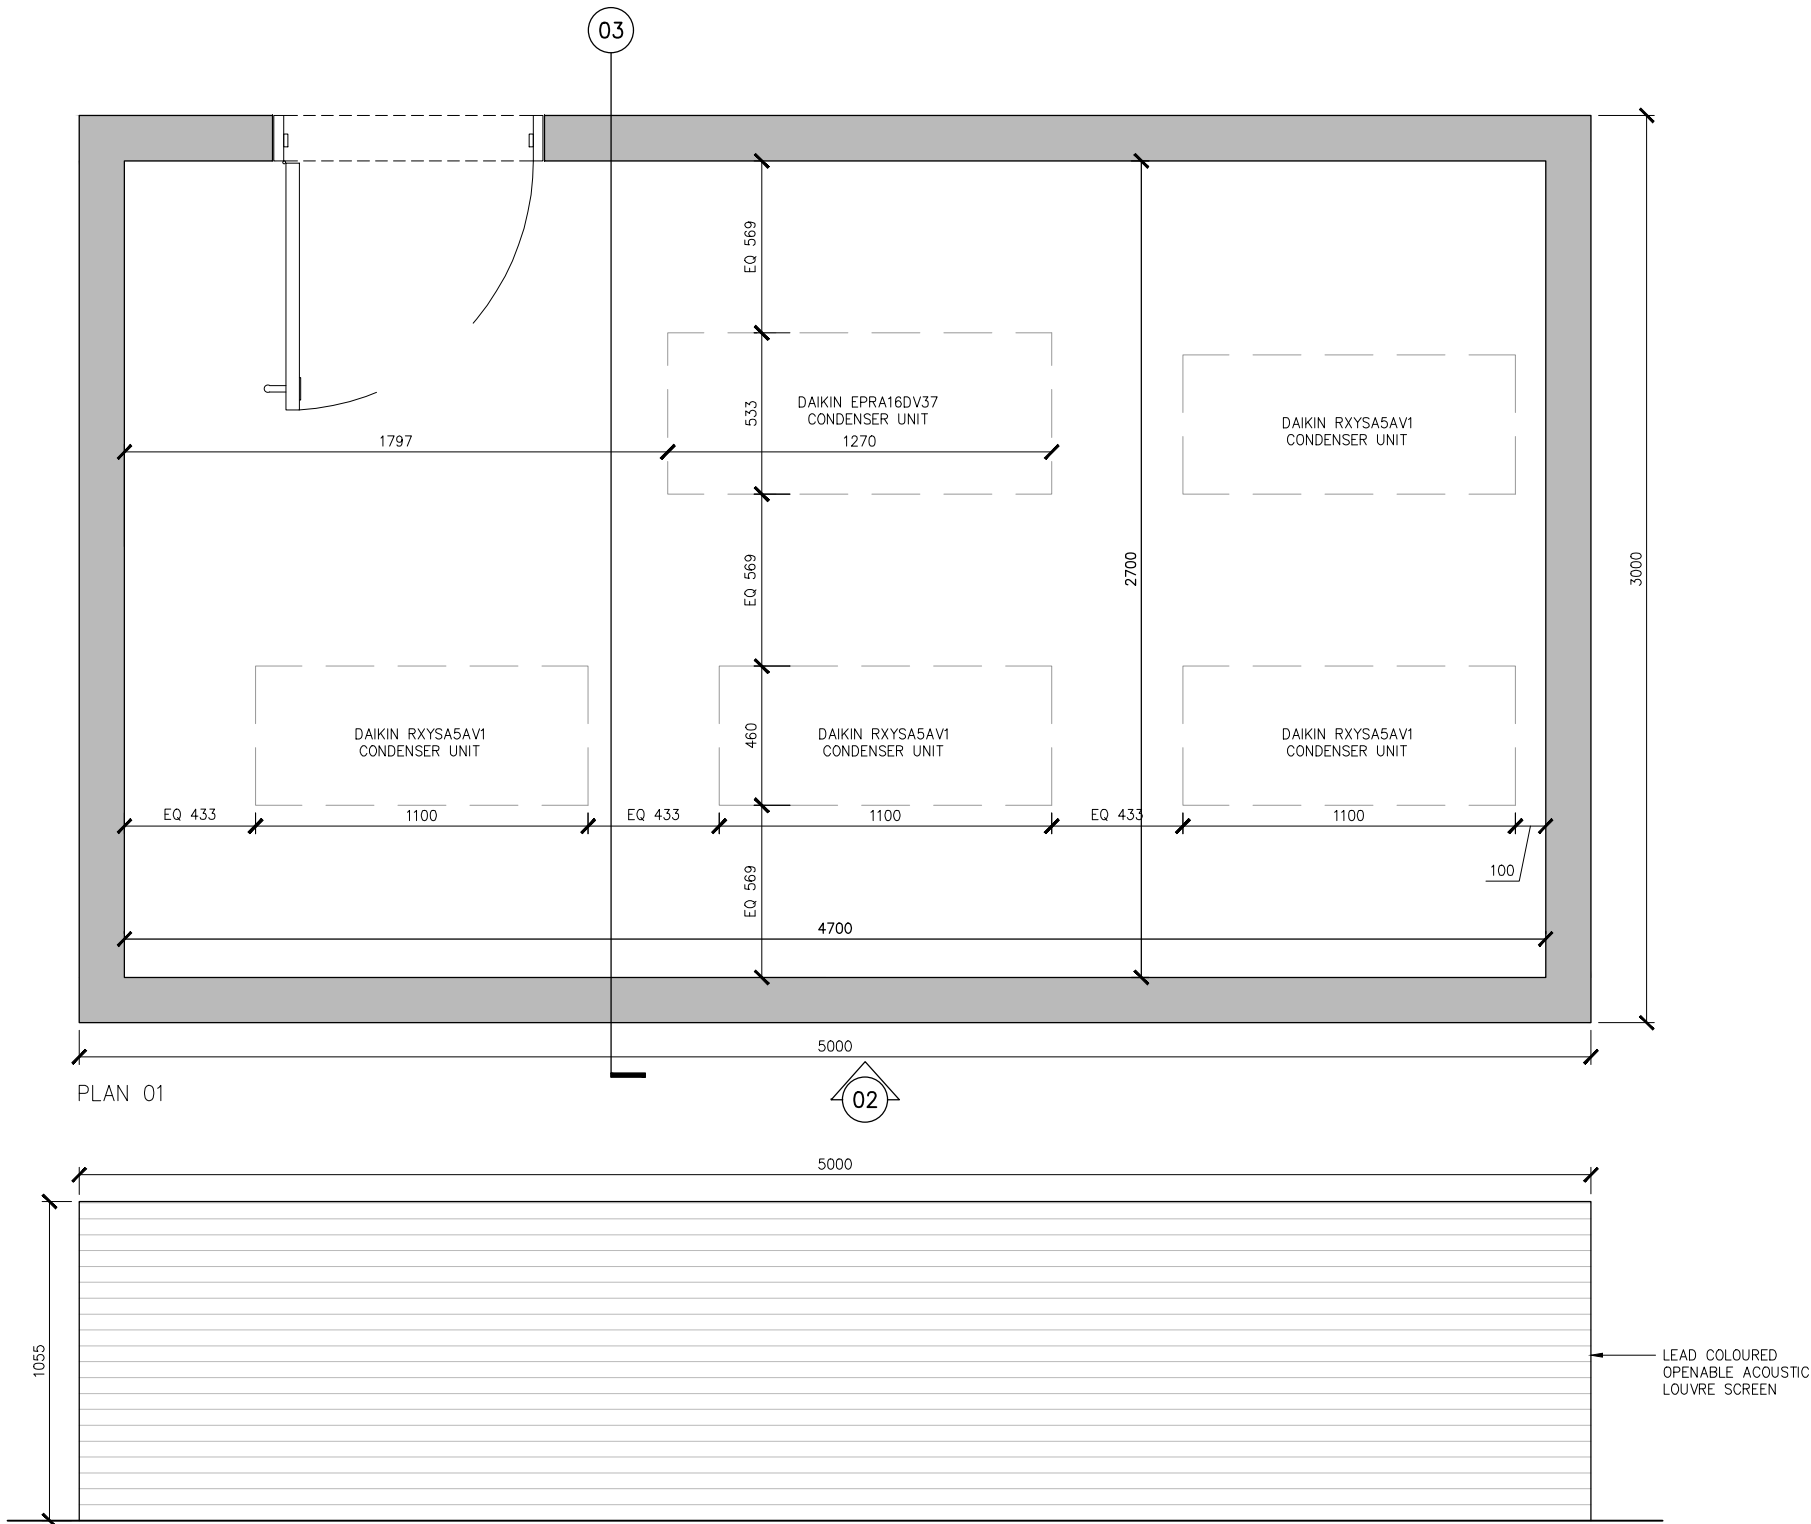


NOTES:
DO NOT SCALE FROM THIS DRAWING. ALL DIMENSIONS IN MILLIMETERS UNLESS OTHERWISE STATED.

- 17.10.2024 PLANNING ISSUE

REV	DATE	DESCRIPTION
-----	------	-------------

2-6 LEEKE STREET
OFFICE REFURBISHMENT

CROSS SECTIONS AND ELEVATIONS
ACOUSTIC ROOF ENCLOSURE

mcdonaldarchitects.co.uk	
SPACES 17 City North Place London N4 3FU t +44 (0)20 7281 2200	
DRAWN	CHECKED
SA	DF
NUMBER	DATE
	OCT 2024
	SCALE
	1:25 © A3
	1580-67000
	REVISION
	-

