



2-6 LEEKE STREET
COURTYARD ELEVATION
01

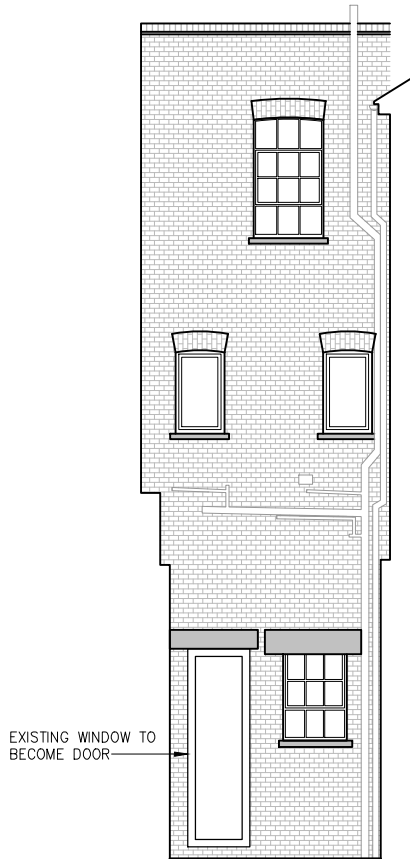


2-6 LEEKE STREET
COURTYARD ELEVATION
02



2-6 LEEKE STREET
COURTYARD ELEVATION
03

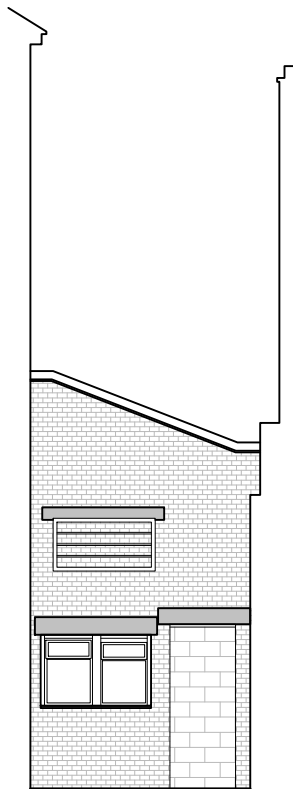

2-6 LEEKE STREET
COURTYARD ELEVATION
04

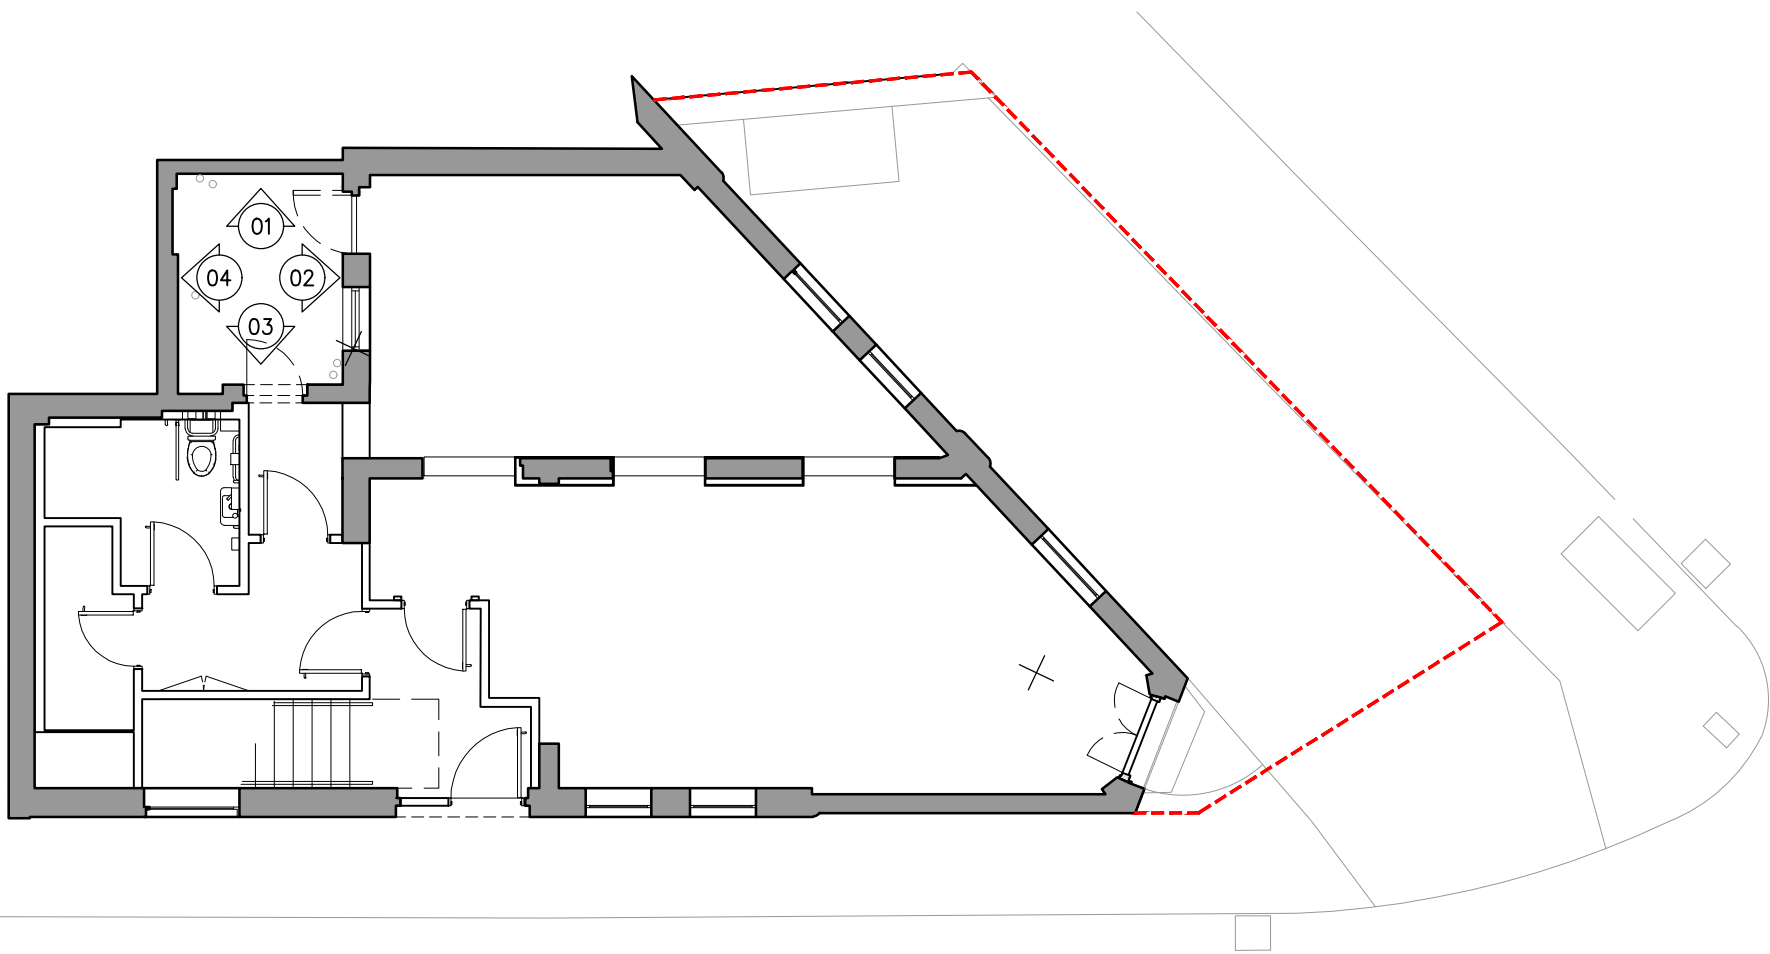

2-6 LEEKE STREET GROUND FLOOR BLOCK PLAN

- 17.10.2024 PLANNING ISSUE		
REV	DATE	DESCRIPTION

2-6 LEEKE STREET
OFFICE REFURBISHMENT

PROPOSED
EXTERNAL ELEVATIONS SHEET 02

mcdonaldarchitects.co.uk					
SPACES 17 City North Place London N4 3FU t +44 (0)20 7281 2200					
DF	DATE	OCT 2024	SCALE	1:100	⊗ A2
SA	NUMBER	1580-21001	REVISION	-	