


©

DO NOT SCALE. Use figured dimensions only. Contractor is to check all dimensions before commencement of works. This drawing is copyright. This data to be used as x-ref file only - not as live data. This drawing must only be used for the purpose for which it is supplied.


EXISTING WALLS LEGEND

 Existing non-load bearing partition walls


EXISTING FLOORING LEGEND

Existing vinyl sheet flooring


01 | Existing GA Plan
Scale 1:50 @ A1

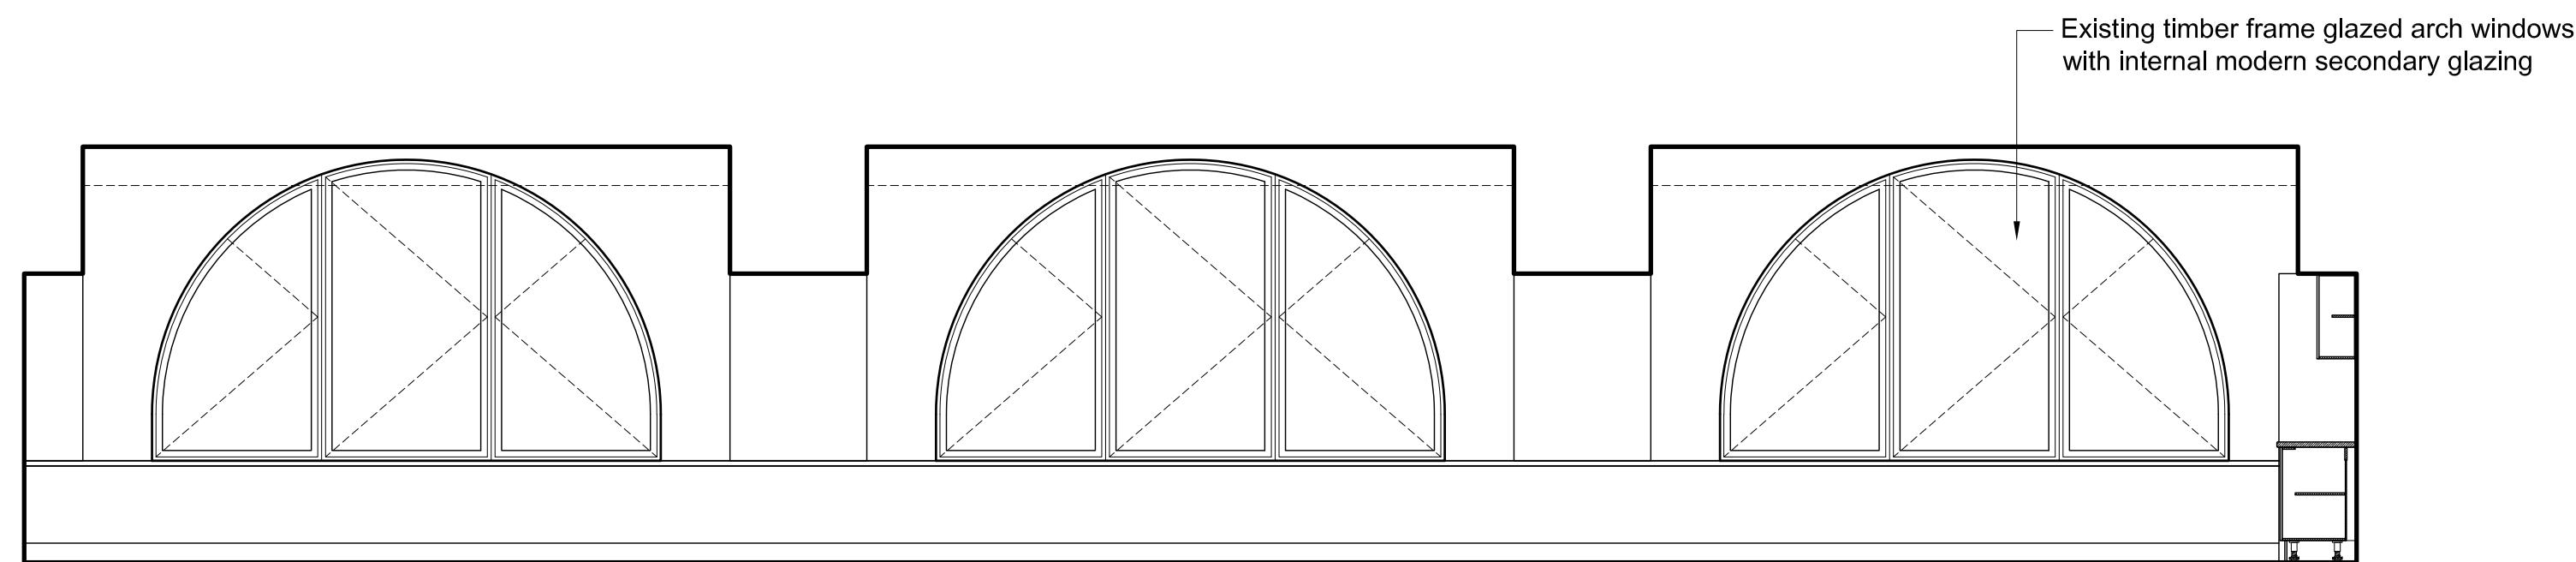


02 Existing Internal Elevation A
Scale 1:50 @ A1

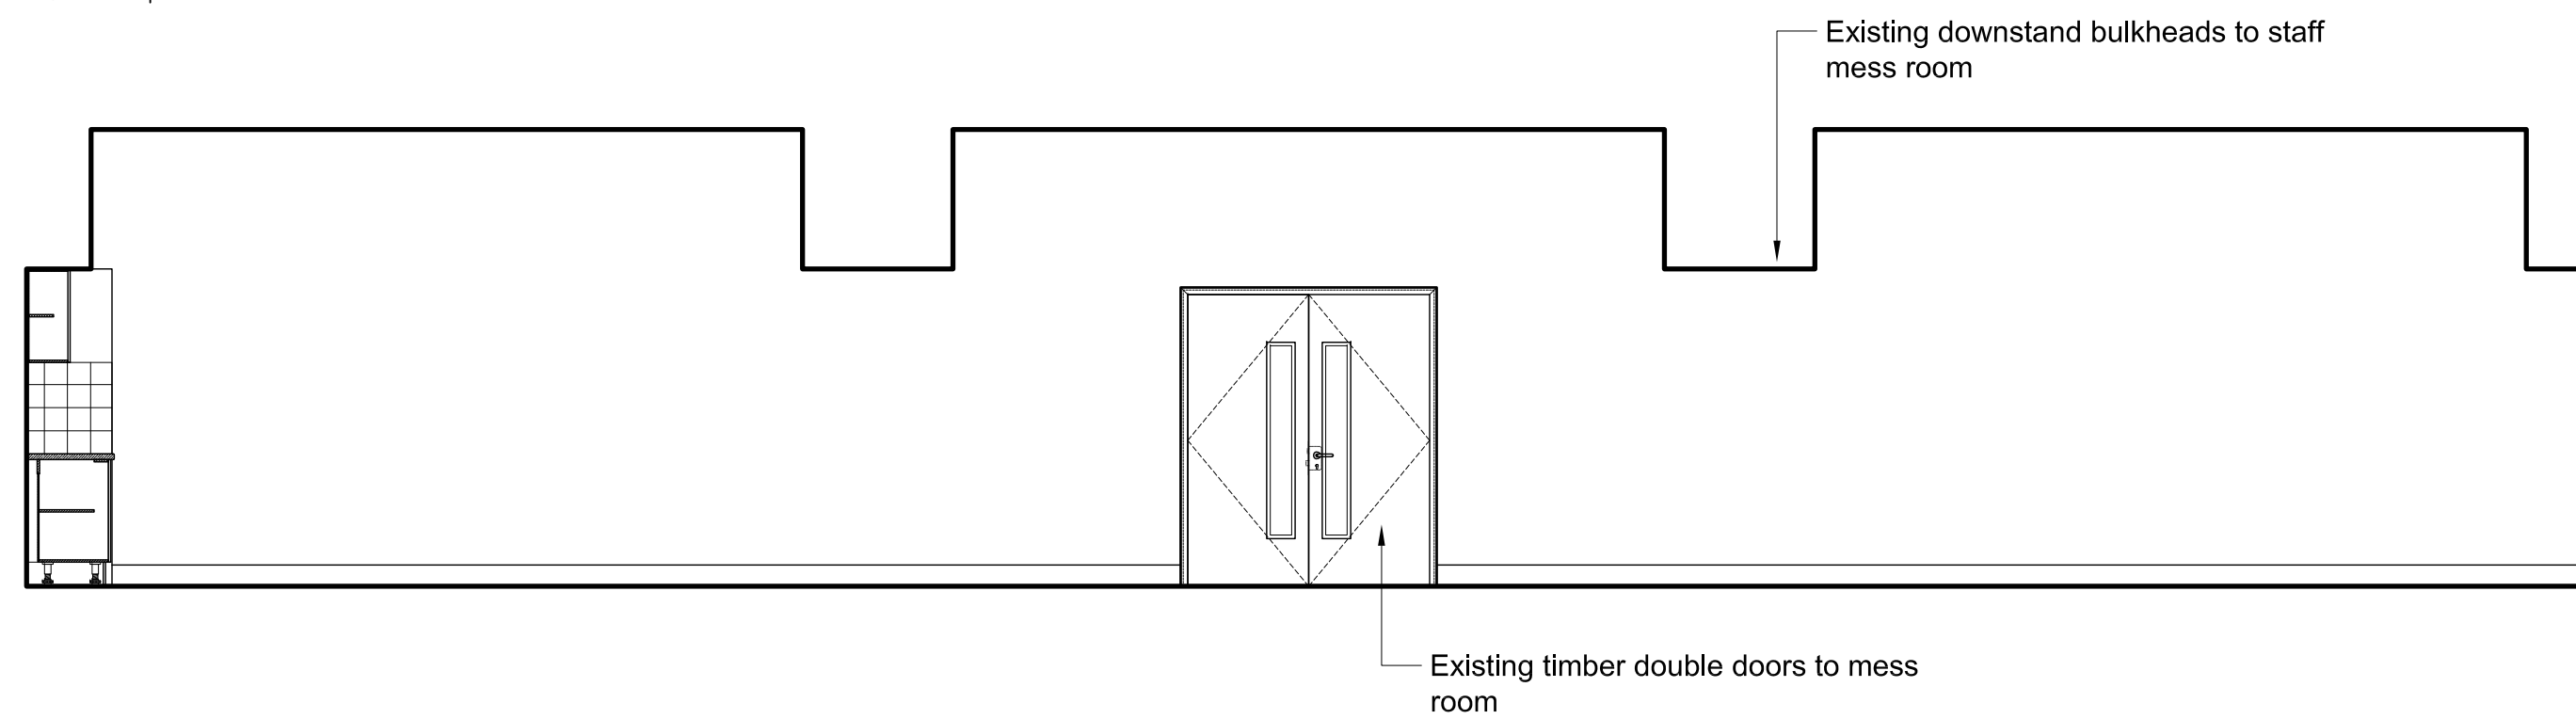

04 Existing Internal Elevation C

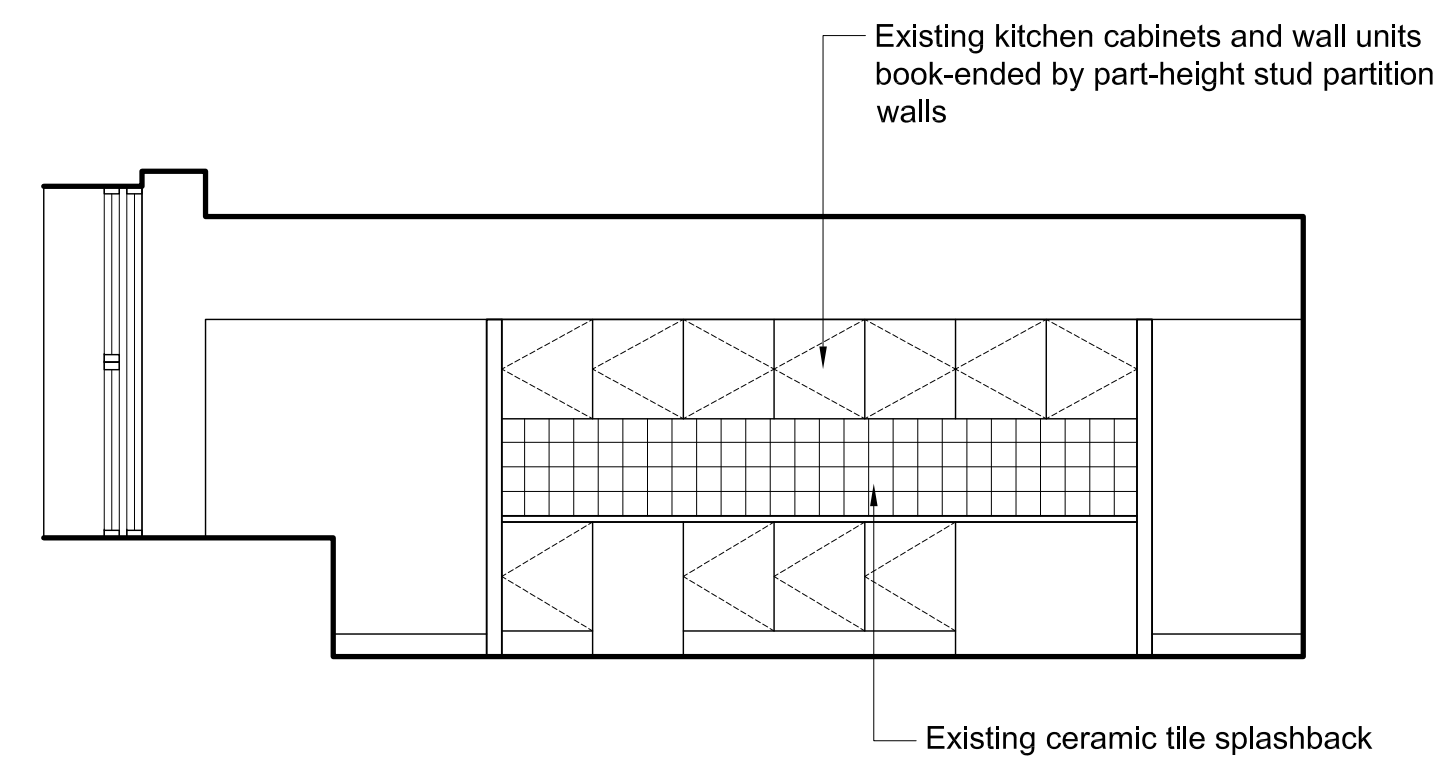

03 | Existing Internal Elevation B

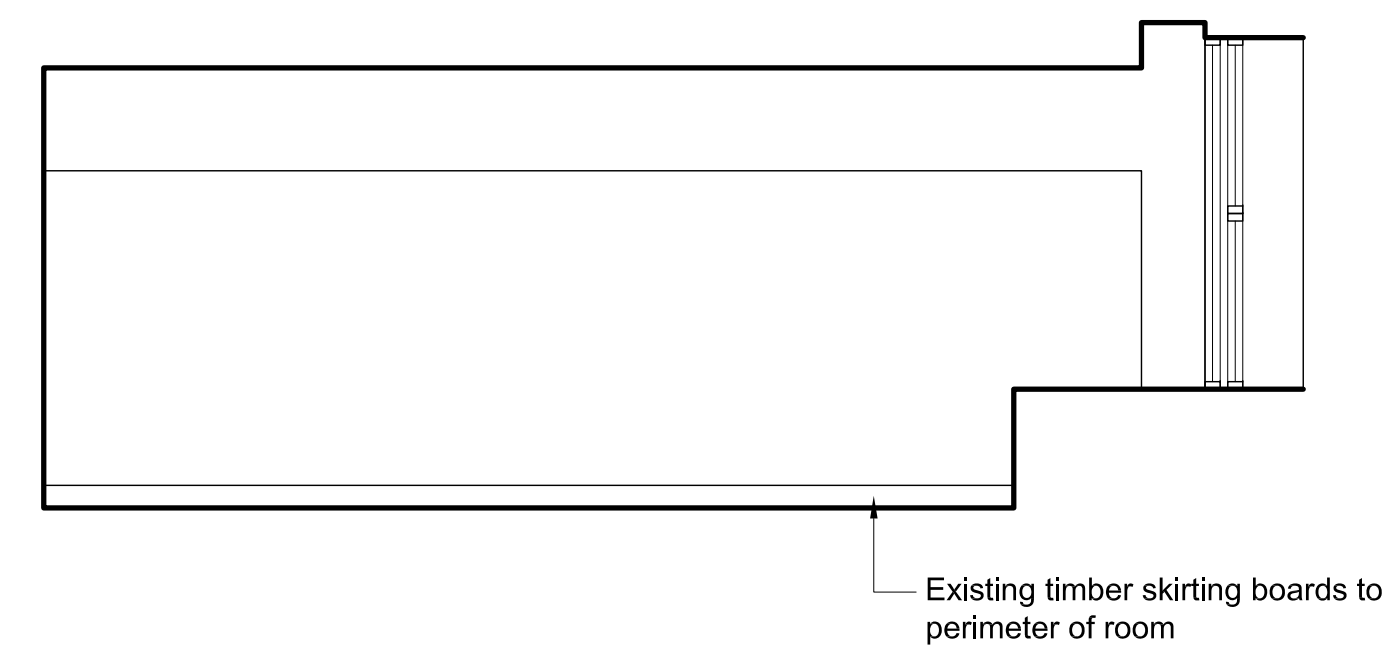

05 Existing Internal Elevation D
Scale 1:50 @ A1

/	18/09/24	CM	FOR LANDLORD'S CONSENT	GO	ASF
no.	date	by	revision details	Ckd	App

STR ALA | architects

3rd Floor, 9 Stevenson Square
Northern Quarter, Manchester. M1 1DB

Tel: 0161 236 5866
E: office@strzarch.co.uk

LNER

client

LONDON NORTH EASTERN RAILWAY

project

ELR: ECM1. MILEAGE: 0m 00ch. OS Ref: TQ302830

LONDON KINGS CROSS TRAIN STATION

STAFF MESS ROOM

drawing status

FOR LANDLORD'S CONSENT

drawing title

EXISTING PLANS AND
ELEVATIONS

drawn by CM	date 18/09/24	checked by GO	date 18/09/24
Approved by ASF	date 18/09/24	Reviewed by RES	date 18/09/24
Network Rail dwg no.		revision no. /	sht no. 1 of 1

consultant dwg no. 3343-002	scale 1:50	sht size A1
--------------------------------	---------------	----------------