




05 Proposed Section 5  
Scale 1:50 @ A1

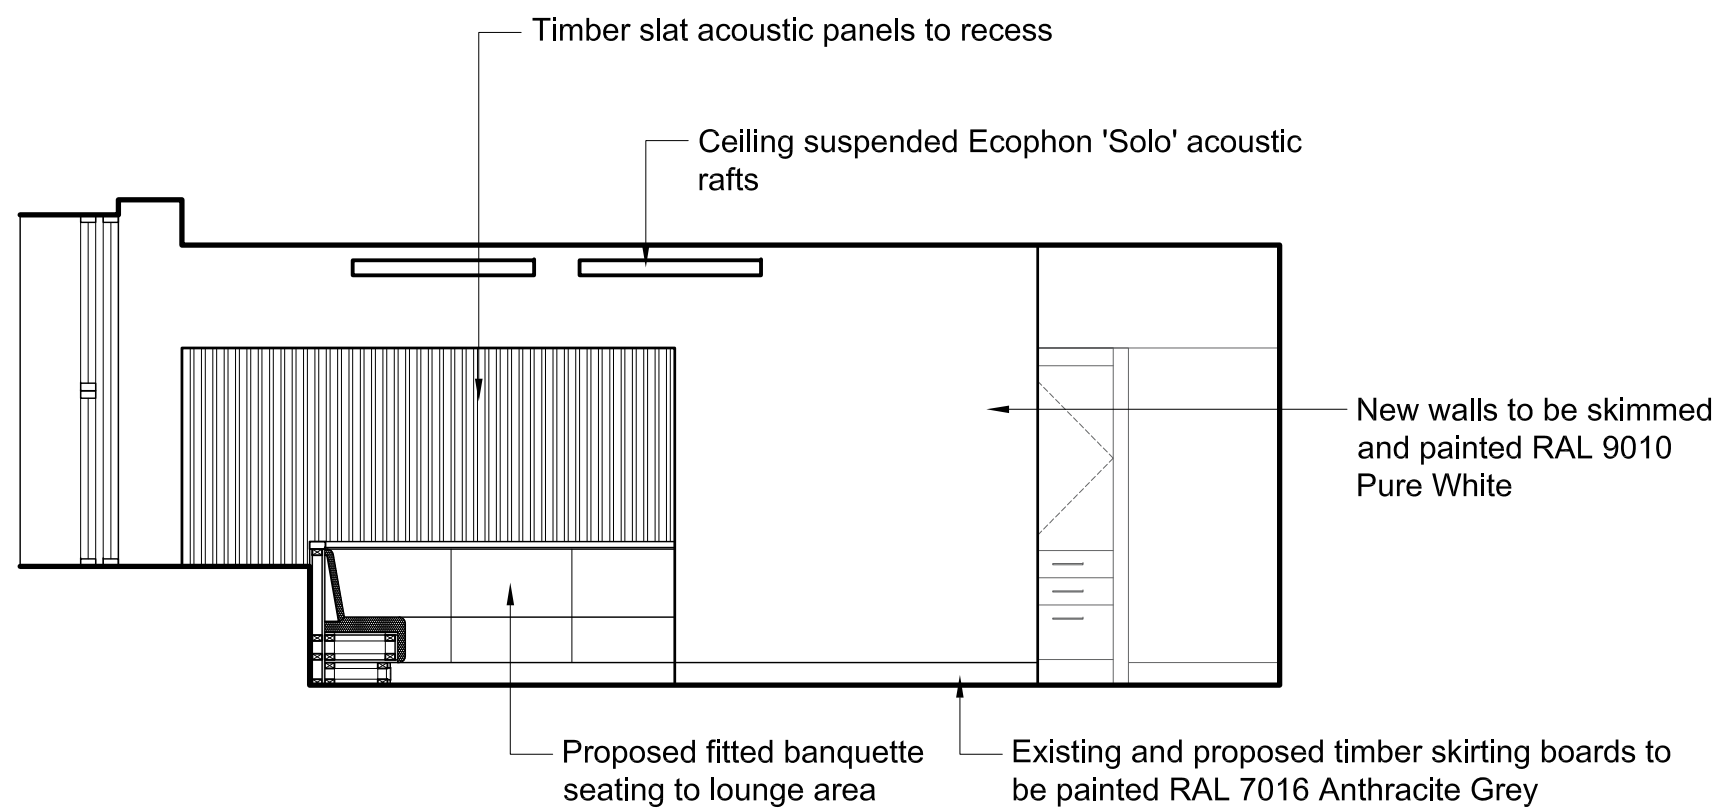


06 Proposed Section 6  
Scale 1:50 @ A1

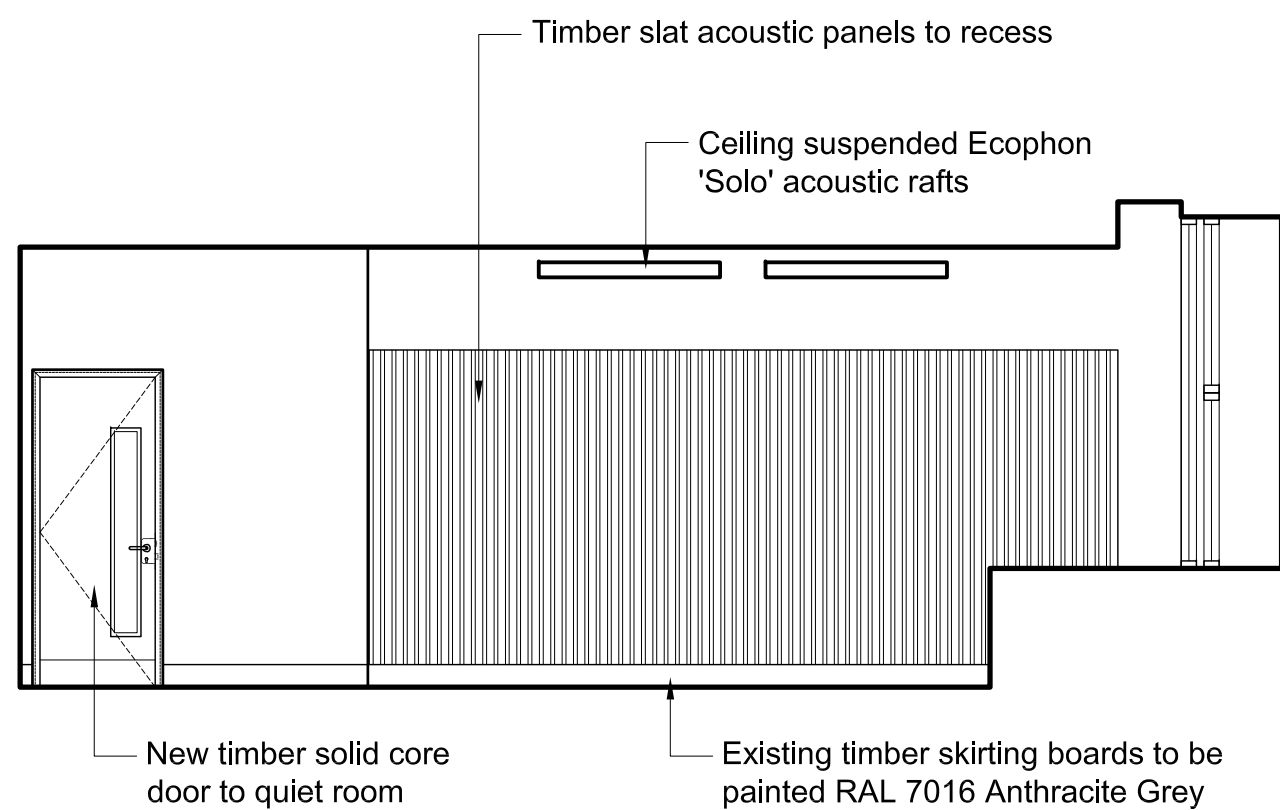


07 Proposed Section 7  
Scale 1:50 @ A1

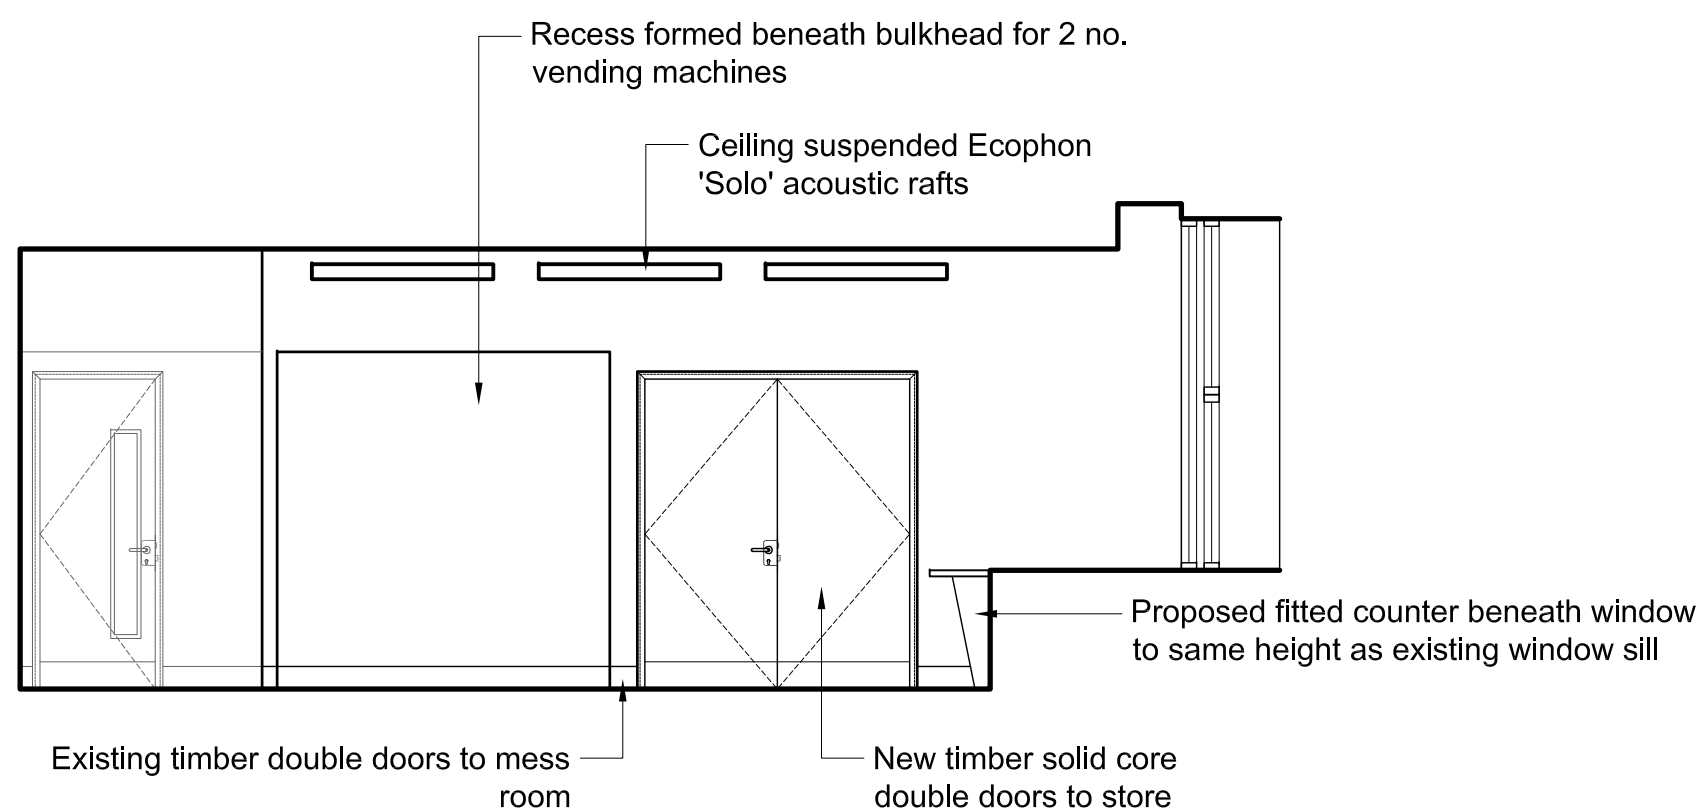



08 Proposed Section 8  
Scale 1:50 @ A1

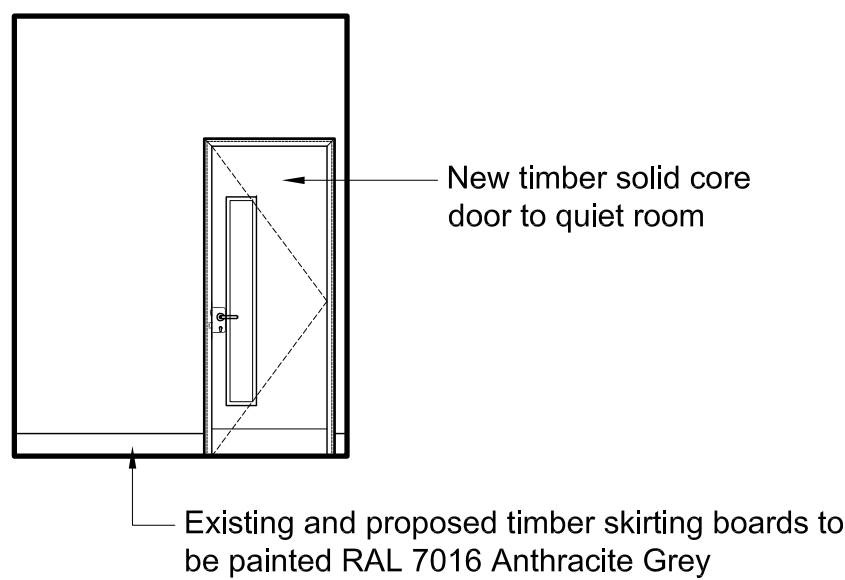

09 Proposed Section 9  
Scale 1:50 @ A1

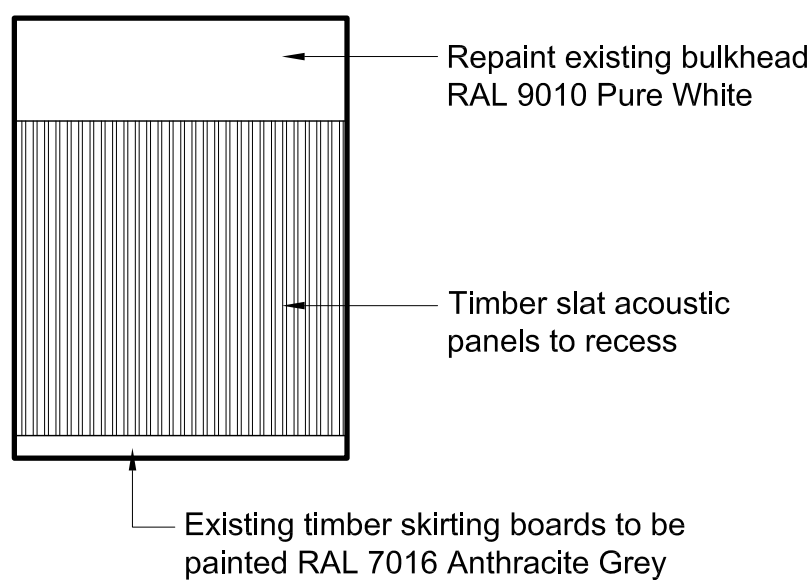

10 Proposed Section 10  
Scale 1:50 @ A1

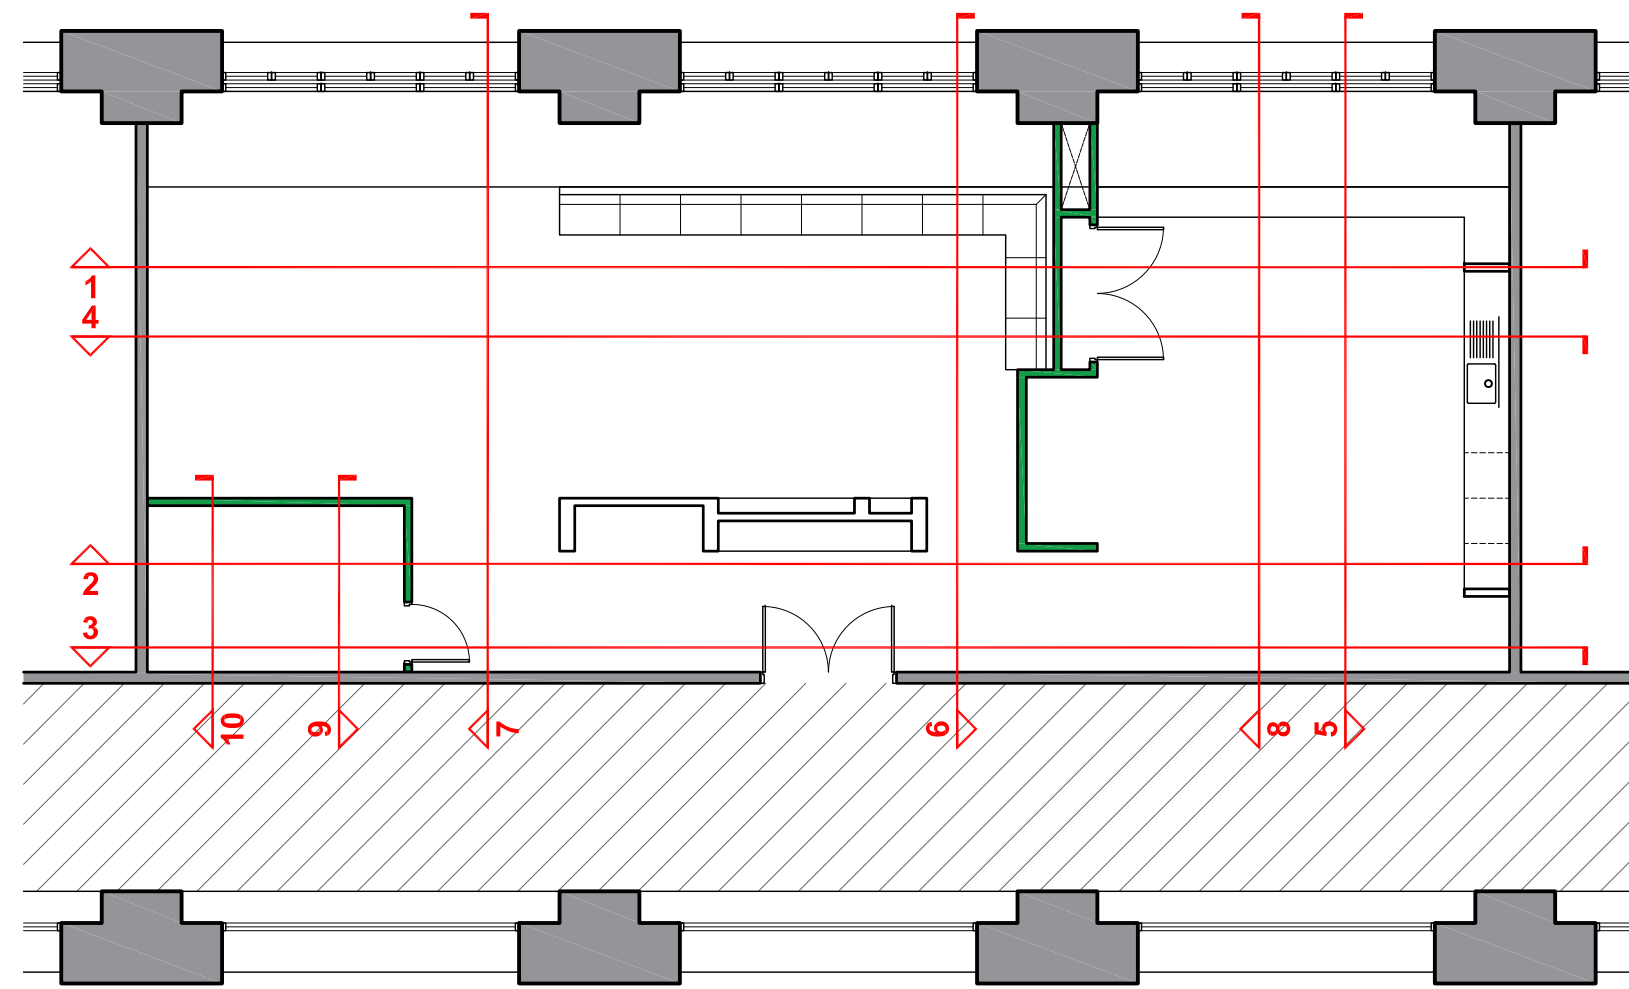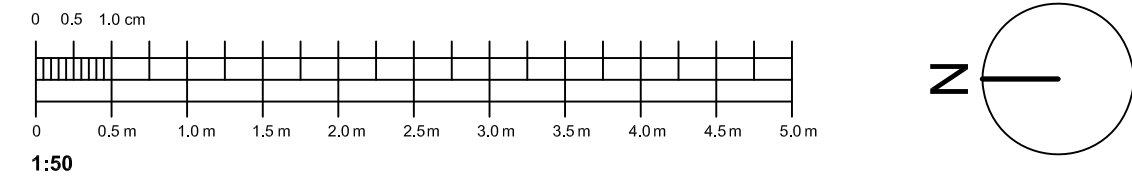

00 Key Plan  
Scale 1:100 @ A1

©  
DO NOT SCALE. Use figured dimensions only. Contractor is to check all dimensions before commencement of works. This drawing is copyright. This data to be used as well as only - not as line data. This drawing must only be used for the purpose for which it is supplied.

/	18/09/24	CM	FOR LANDLORD'S CONSENT	GO	ASF
no.	date	by	revision details	Ckd	App

**STRALA** architects  
3rd Floor, 9 Stevenson Square  
Northern Quarter, Manchester, M1 1DB  
Tel: 0161 236 5866  
E: office@strlarch.co.uk

**LNER**

client  
LONDON NORTH EASTERN RAILWAY

project  
ELR: ECM1, MILEAGE: 0m 00ch, OS Ref: TQ302830  
LONDON KINGS CROSS TRAIN STATION  
STAFF MESS ROOM

drawing status  
FOR LANDLORD'S CONSENT

drawing title  
PROPOSED INTERNAL  
ELEVATIONS SHEET 2

drawn by	date	checked by	date
CM	18/09/24	GO	18/09/24
Approved by	date	Reviewed by	date
ASF	18/09/24	RES	18/09/24
Network Rail dwg no.		revision no.	sht no.
		/	1 of 1

consultant dwg no.	scale	sht size
3343-205-02	1:50	A1