
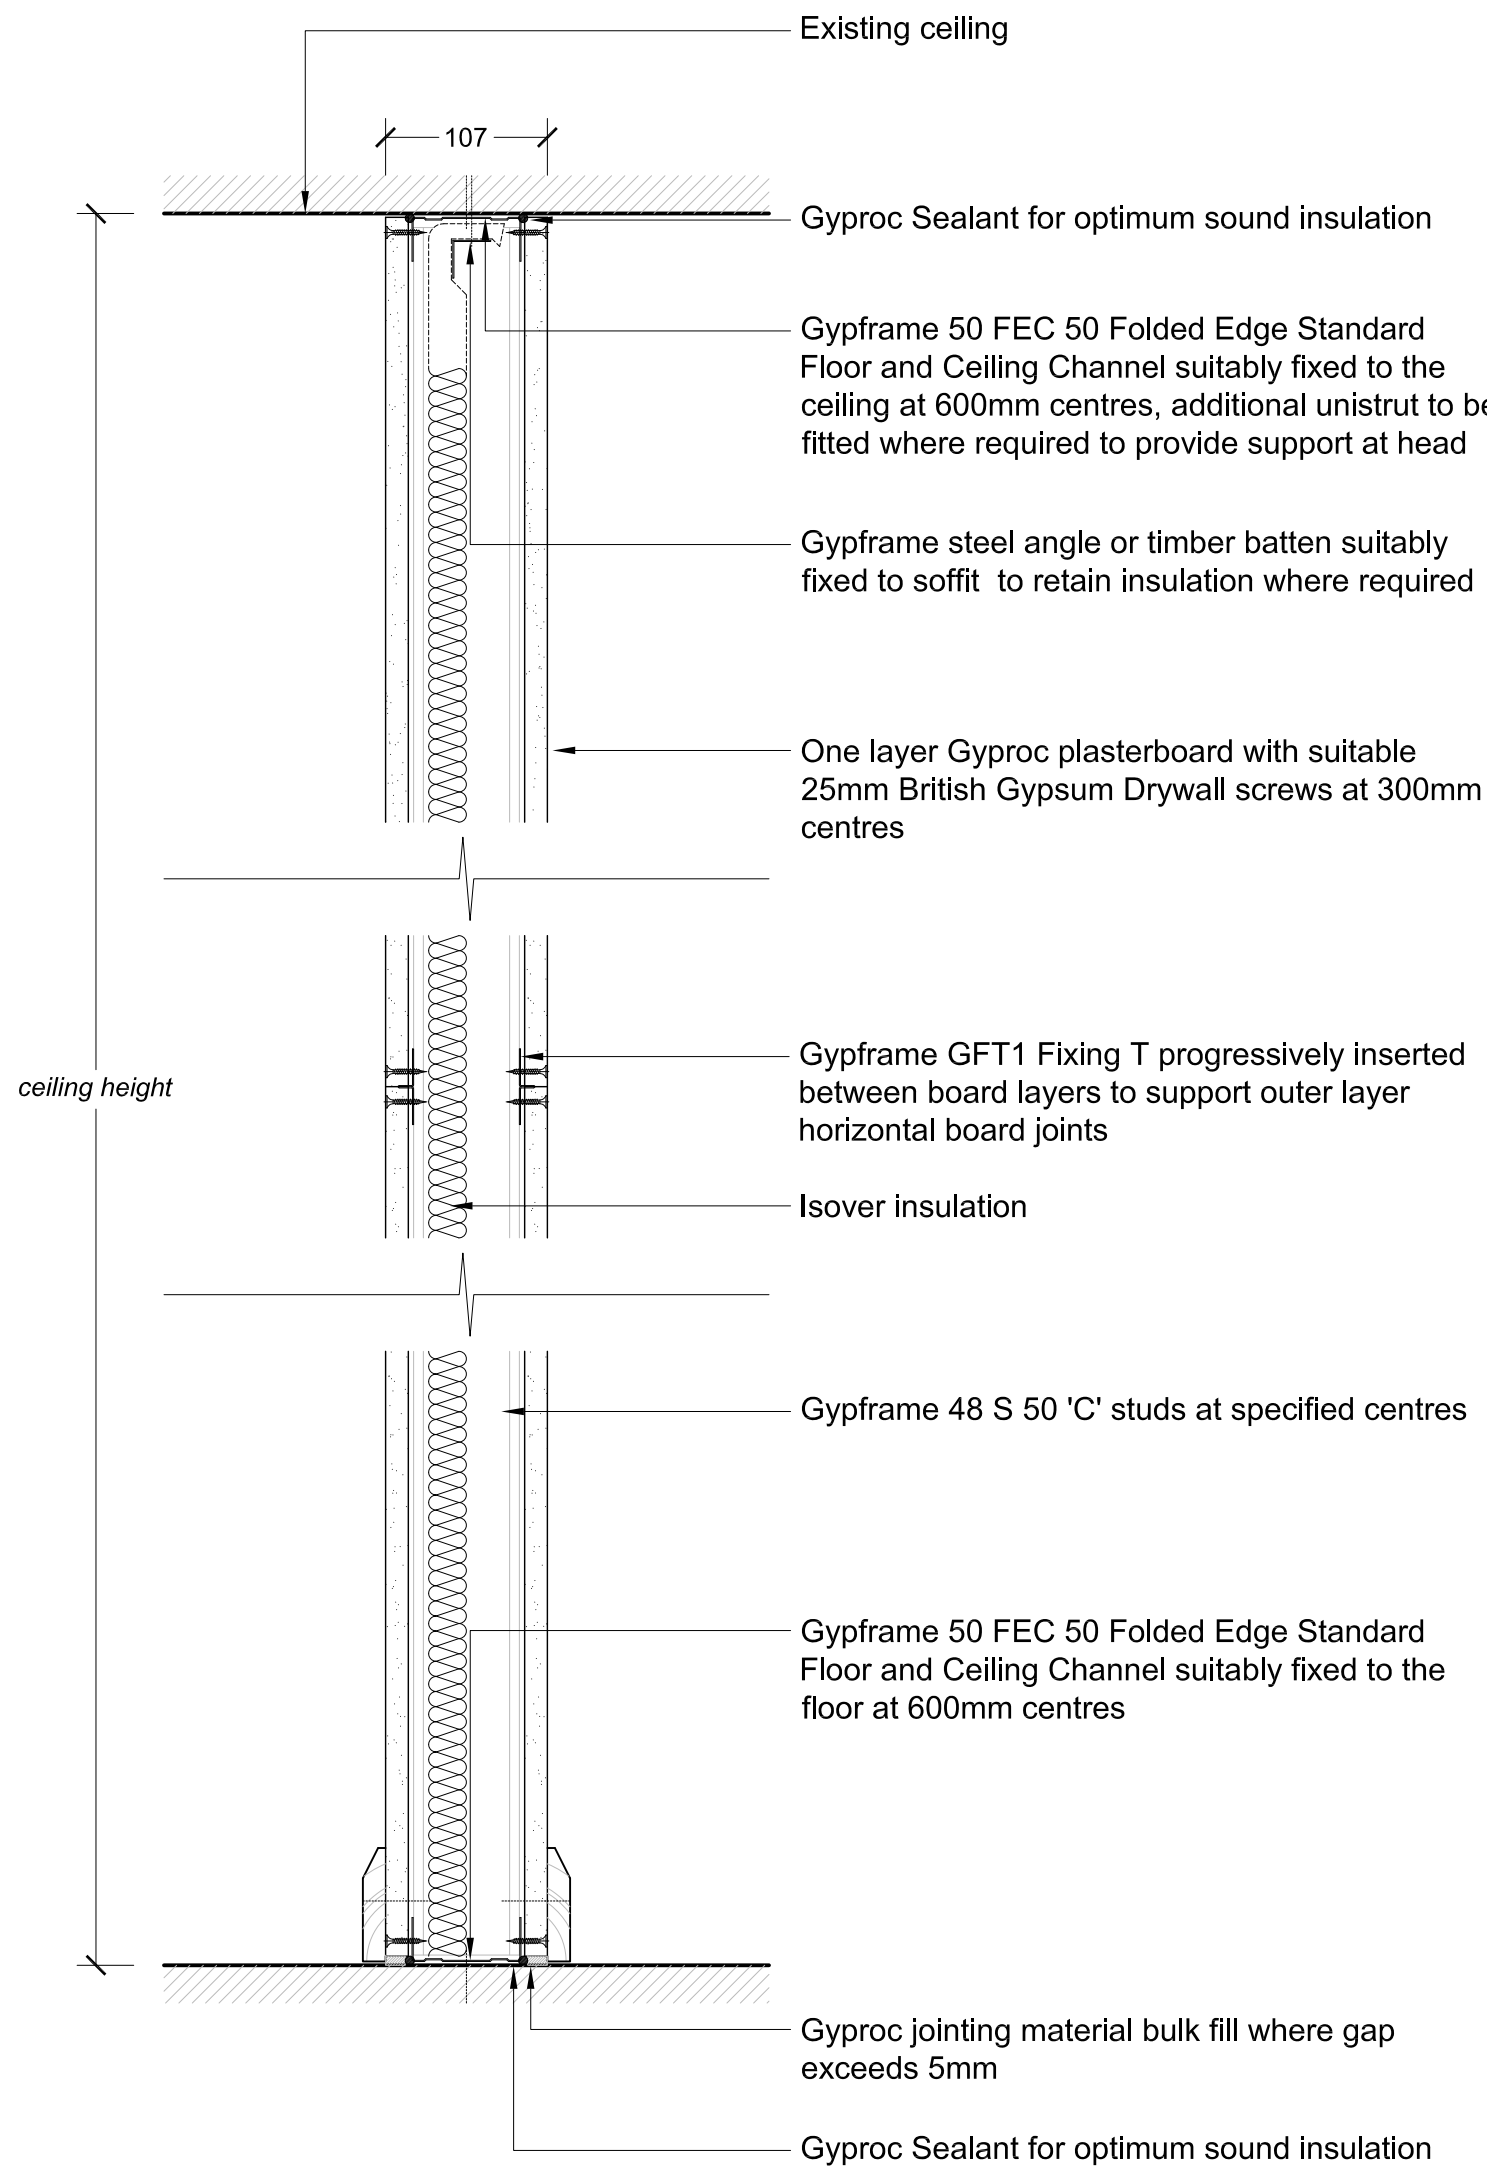


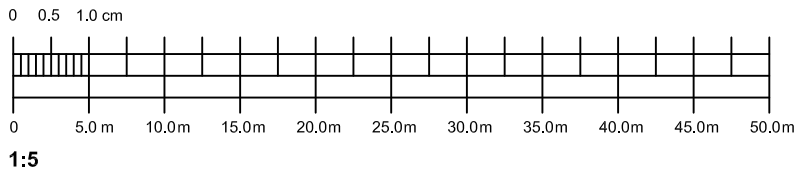

01 | SW.01 PROPOSED PARTITION WALL DETAIL
Scale 1:5 @ A1

©
DO NOT SCALE. Use figured dimensions only. Contractor is to check all dimensions before commencement of works. This drawing is copyright. This data to be used as a guide only - not as live data. This drawing must only be used for the purpose for which it is supplied.

/	18/09/24	CM	FOR LANDLORD'S CONSENT	GO	ASF
no.	date	by	revision details	Ckd	App

STRALAAarchitects

3rd Floor, 9 Stevenson Square
Northern Quarter, Manchester. M1 1DB

Tel: 0161 236 5866
E: office@strzarch.co.uk

LNER

client

LONDON NORTH EASTERN RAILWAY

project

ELR: ECM1, MILEAGE: 0m 00ch, OS Ref: TQ302830
LONDON KINGS CROSS TRAIN STATION
STAFF MESS ROOM

drawing status

FOR LANDLORD'S CONSENT

drawing title

PROPOSED PARTITION DETAILS

drawn by

CM

date

18/09/24

checked by

GO

date

18/09/24

Approved by

ASF

date

18/09/24

Reviewed by

RES

date

18/09/24

Network Rail dwg no.

revision no.

sht no.

/

1 of 1

consultant dwg no.

scale

sht size

3343-301

1:5

A1