


**1 SITE LOCATION PLAN**  
 A01 Scale 1:1250

COPYRIGHT ©  
 FIGURED DIMENSIONS ONLY ARE TO BE USED. FOR OTHER DIMENSIONS REFER TO CA. ALL DIMENSIONS TO BE CHECKED ON SITE PRIOR TO THE COMMENCEMENT OF WORK. DISCREPANCIES, AMBIGUITIES OR DIFFERENCES BETWEEN DRAWINGS, AND BETWEEN DRAWINGS AND SPECIFICATION OR BILLS OF QUANTITIES TO BE REFERRED TO CA WITHOUT DELAY  
 DO NOT SCALE THIS DRAWING

**NOTES:**

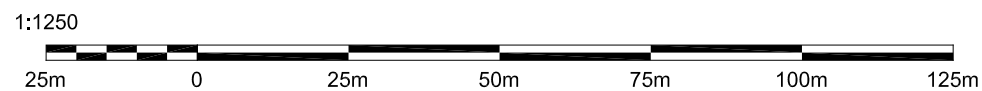

**PinnacleESP**  
 consulting engineers

**Croydon Office:**  
 No.1 Croydon, 1st Floor, 12-16 Addiscombe Road,  
 Croydon, CR0 0XT

**London Office:**  
 Cargo Works, 1-2 Hatfields, London,  
 SE1 9PG

Tel: 020 8776 5500 | Fax: 020 8776 5533  
 Email: info@pinnacle-esp.co.uk |  
 Web: www.pinnacle-esp.co.uk

---

**PROJECT:**  
 Alterations to Entrance

Client:  
 Primrose Hill School

Title:  
 Site Location Plan

Scale: 1:1250@A3

Drawn: LAK

Date: September 2024

Dwg. No. P4934 PESP PHS A 01

REVISION: 0

Rev/Isn	Date	Description	Dwn./Chkd.
ARCHITECTS LAYOUTS			
Planning			