



Princess Road

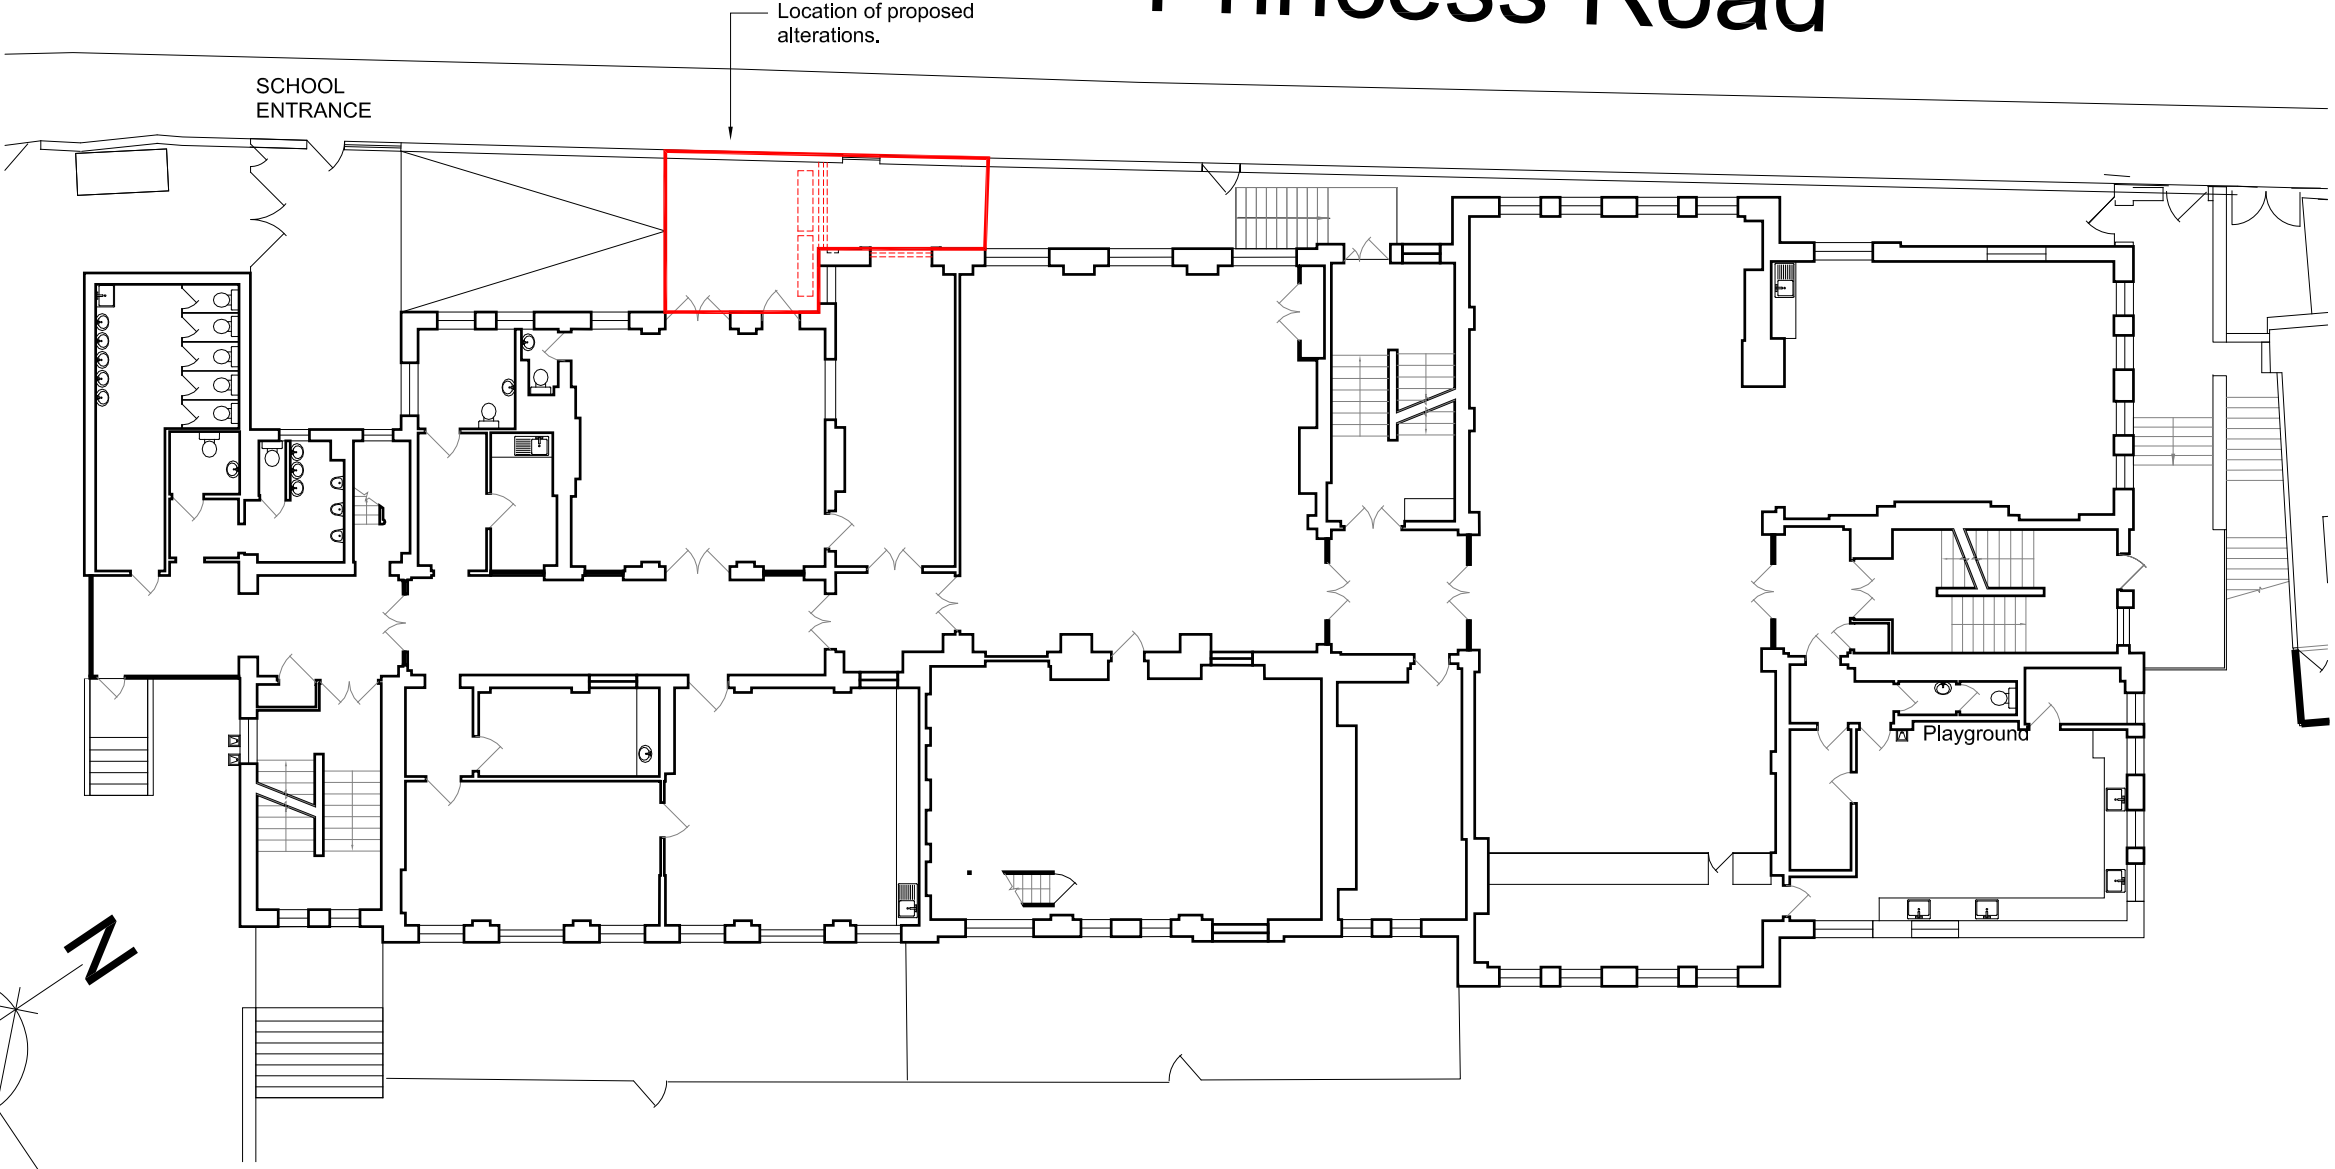

1 BLOCK PLAN
A02 Scale 1:200

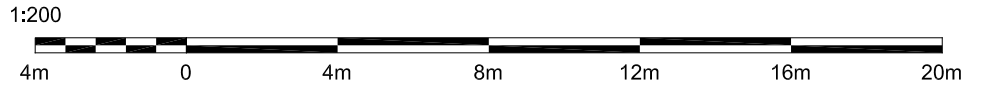

COPYRIGHT ©
FIGURED DIMENSIONS ONLY ARE TO BE USED. FOR OTHER DIMENSIONS REFER TO CA. ALL DIMENSIONS TO BE CHECKED ON SITE PRIOR TO THE COMMENCEMENT OF WORK. DISCREPANCIES, AMBIGUITIES OR DIFFERENCES BETWEEN DRAWINGS, AND BETWEEN DRAWINGS AND SPECIFICATION OR BILLS OF QUANTITIES TO BE REFERRED TO CA WITHOUT DELAY
DO NOT SCALE THIS DRAWING

NOTES:

PinnacleESP
consulting engineers

Croydon Office:
No.1 Croydon, 1st Floor, 12-16 Addiscombe Road, Croydon, CR0 0XT

London Office:
Cargo Works, 1-2 Hatfields, London, SE1 9PG

Tel: 020 8776 5500 | Fax: 020 8776 5533
Email: info@pinnacle-esp.co.uk | Web: www.pinnacle-esp.co.uk

PROJECT:
Alterations to Entrance

Client: Primrose Hill School	REVISION: 0
Title: Block Plan	
Scale: 1:200@A3	REVISION: 0
Drawn: LAK	
Date: September 2024	
Dwg. No. P4934 PESP PHS A 02	

Rev/Issn	Date	Description	Dwn./Chkd.
ARCHITECTS LAYOUTS			
Planning			