

Dimensions to be verified on site. Use figured dimensions only. Do not work from reduced scale drawings. Please refer to scale and sheet size as indicated.

DO NOT SCALE

Residence Two, Royal William Yard
Plymouth PL1 3RP
www.ramearchitects.co.uk
t. +44 (0) 1752 223899
e. info@ramearchitects.co.uk

RAME ARCHITECTS

Consultants

Copyright Notice
This drawing is the property of RAME ARCHITECTS LTD. Copyright reserved by them and the drawing is issued on the condition that it is not copied, reproduced, retained or disclosed to any unauthorised person without the prior consent in writing of Rame Architects Ltd. All rights reserved.
This drawing was prepared for use on a specific site contemporaneously with its issue date and it is not suitable for use on a different project site or at a later time. Use of this drawing for reference or example on another project requires the services of properly licensed architects and engineers. Reproduction of this drawing for reuse on another project is not authorised and may be contrary to the law.

Revisions

REV	DATE	DESCRIPTION
1	10.09.24	Issue
2	16.09.24	Updated Issue
3	24.09.24	Updated Issue

WEST HAMPSTEAD

WEST HAMPSTEAD
156, West End Lane
West Hampstead
London
NW61SD

Project Manager:
Checked By: K.Robertson
Drawn by: J.Brimble
Document date: 10/09/24



Project No. EN7392

Professional Seal

Sheet Size: A1 Scale: As Indicated Revision: 3



Sheet Title
Existing and Proposed Sections

Sheet No. **PL05**

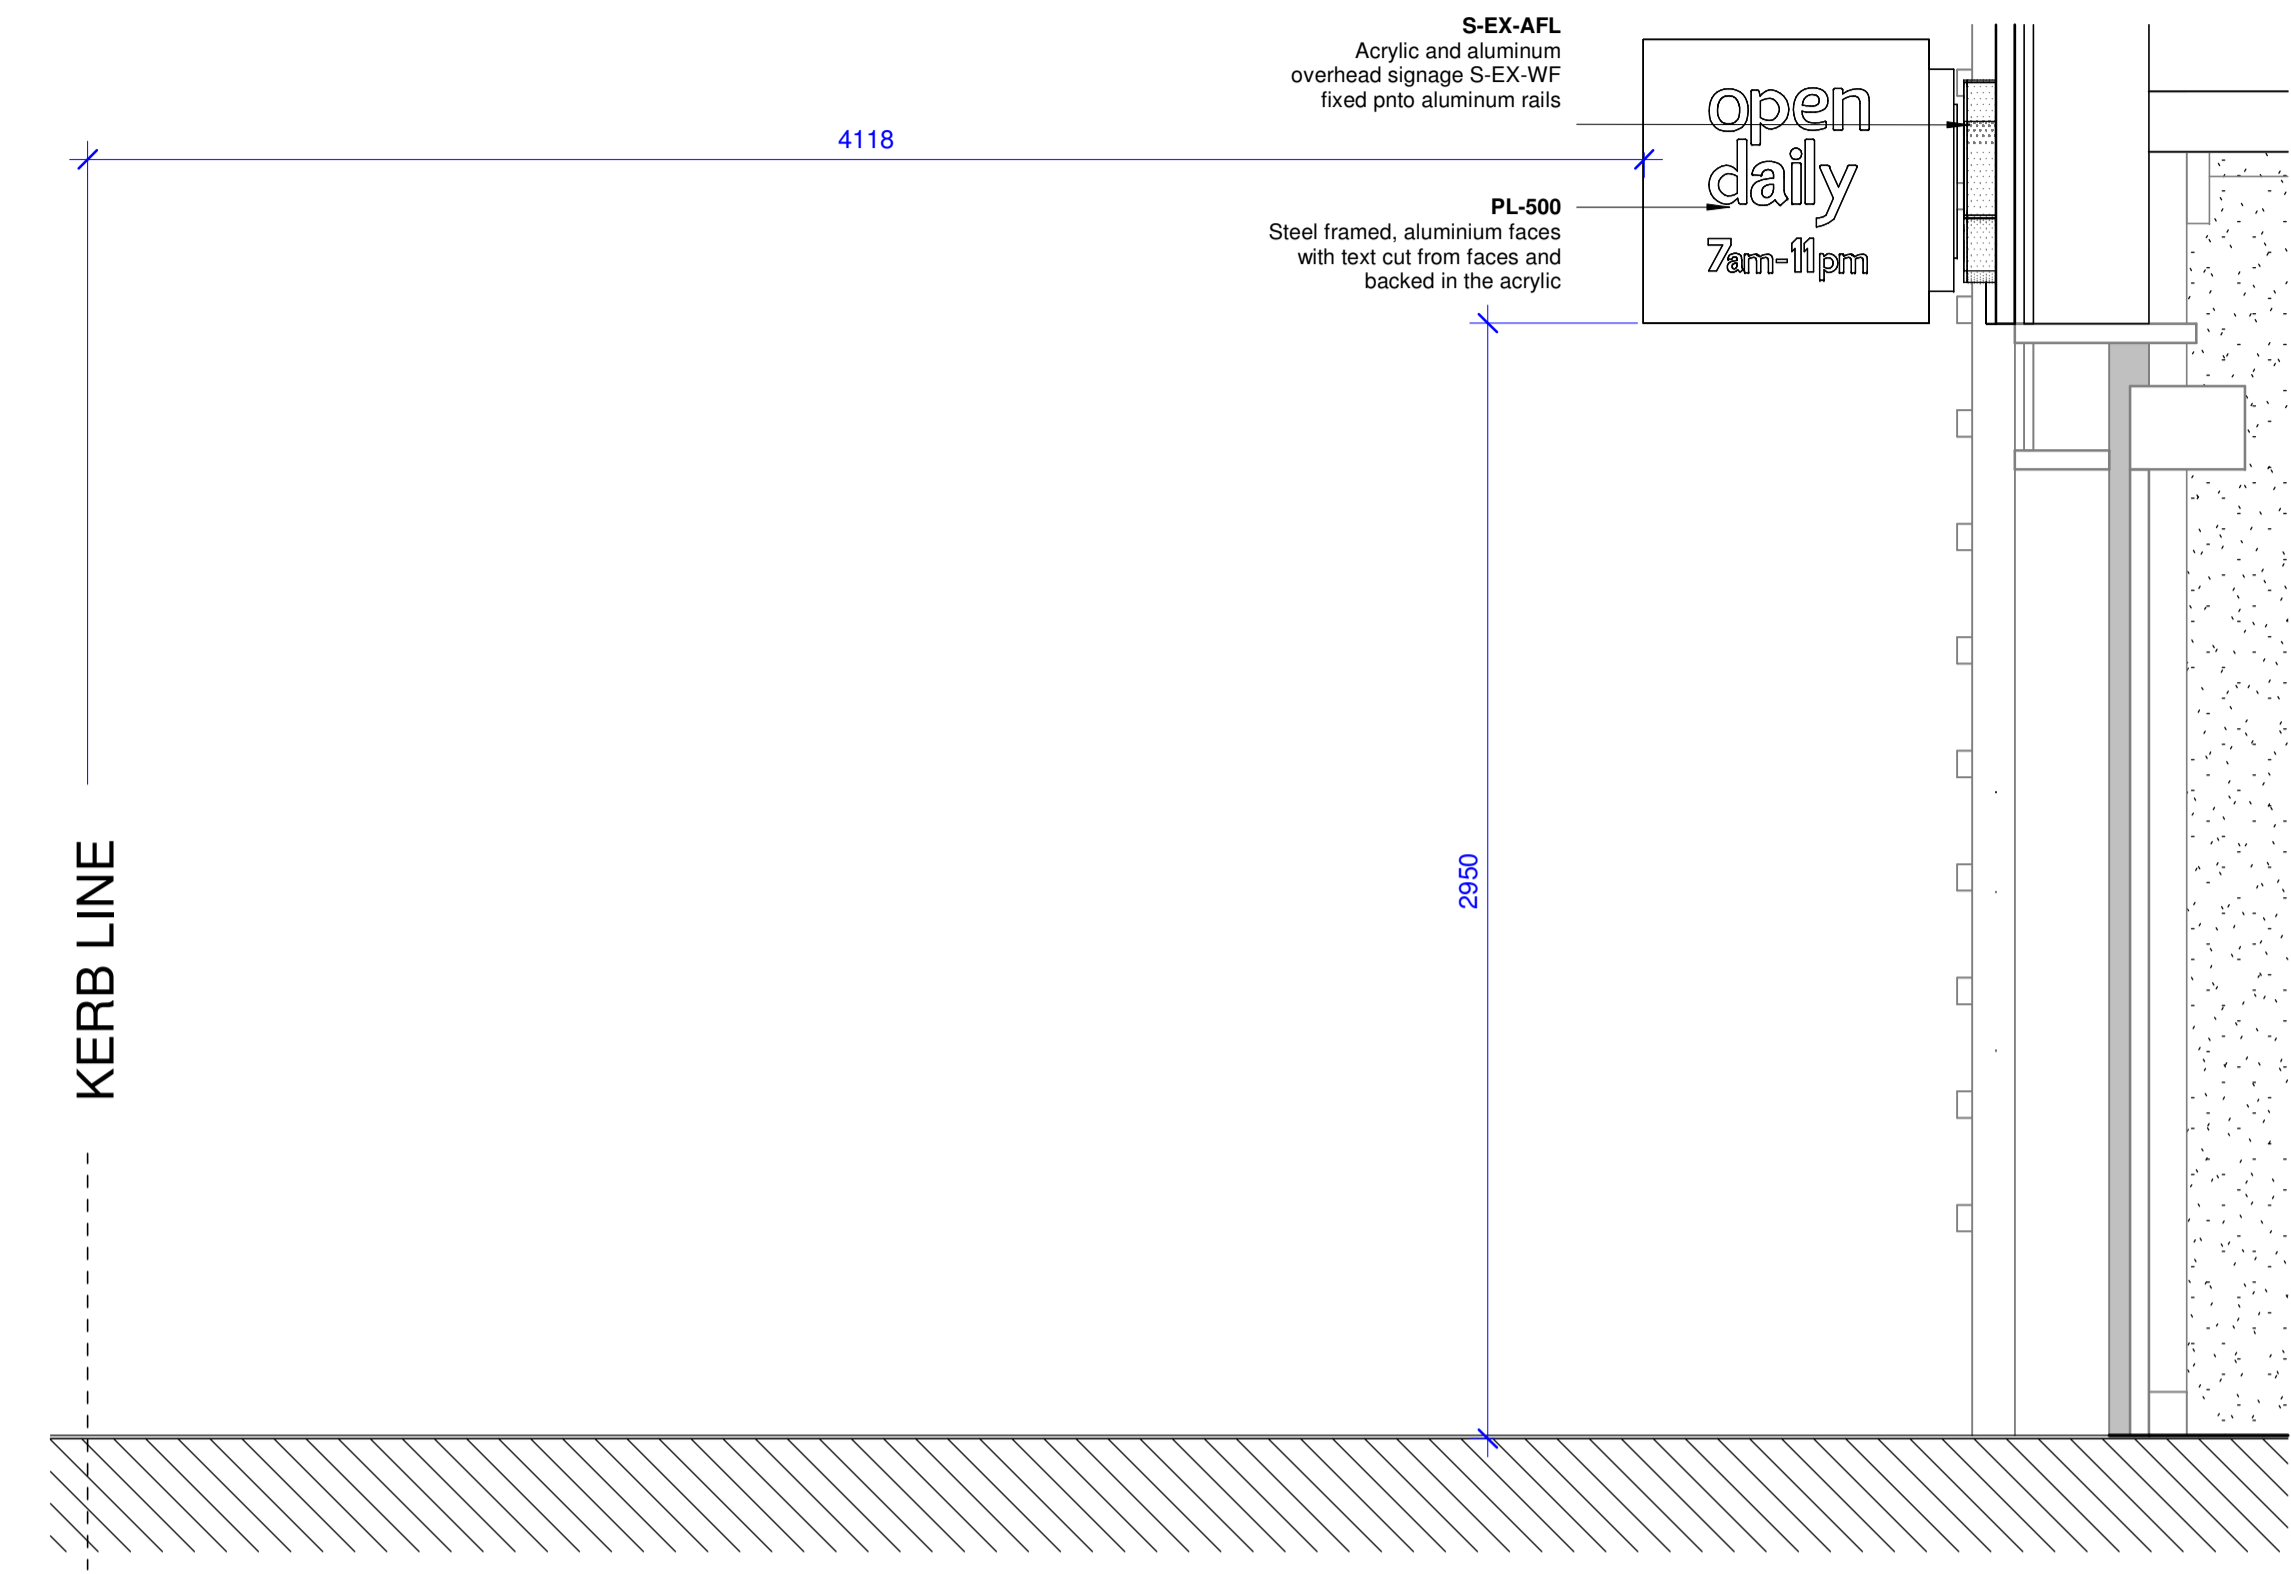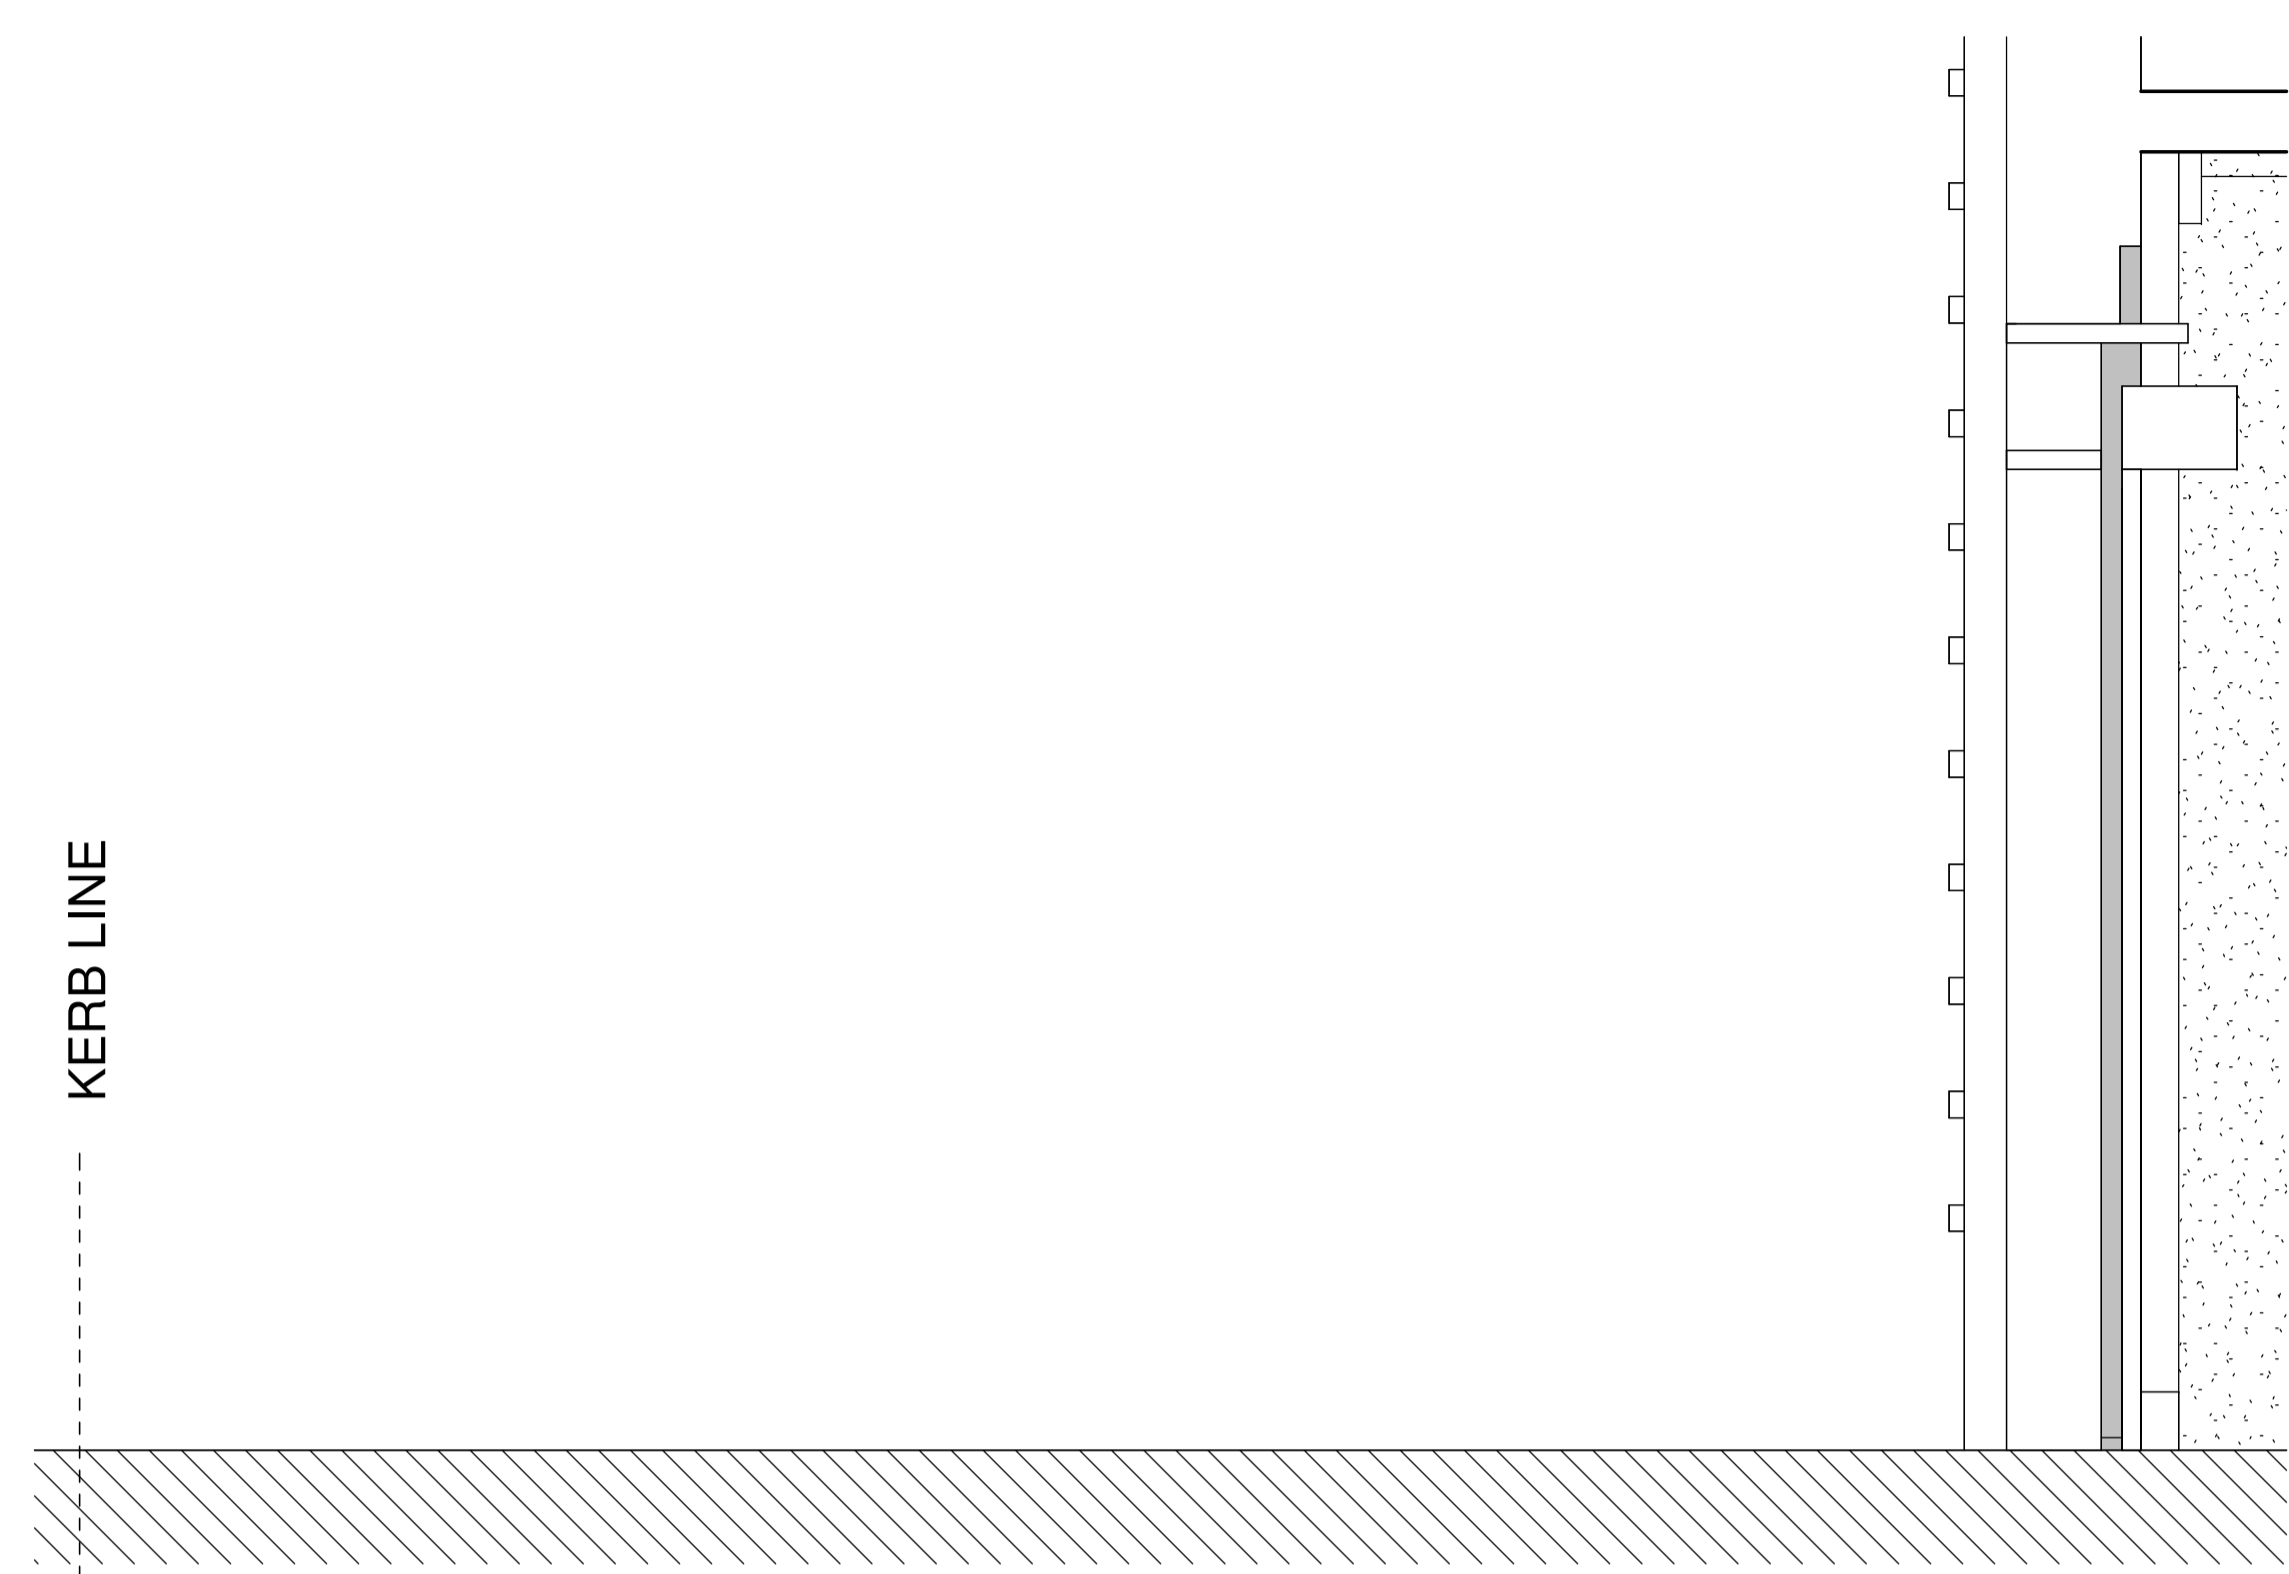


1 Existing Entrance Section
1:20


2 Proposed Entrance Section
1:20

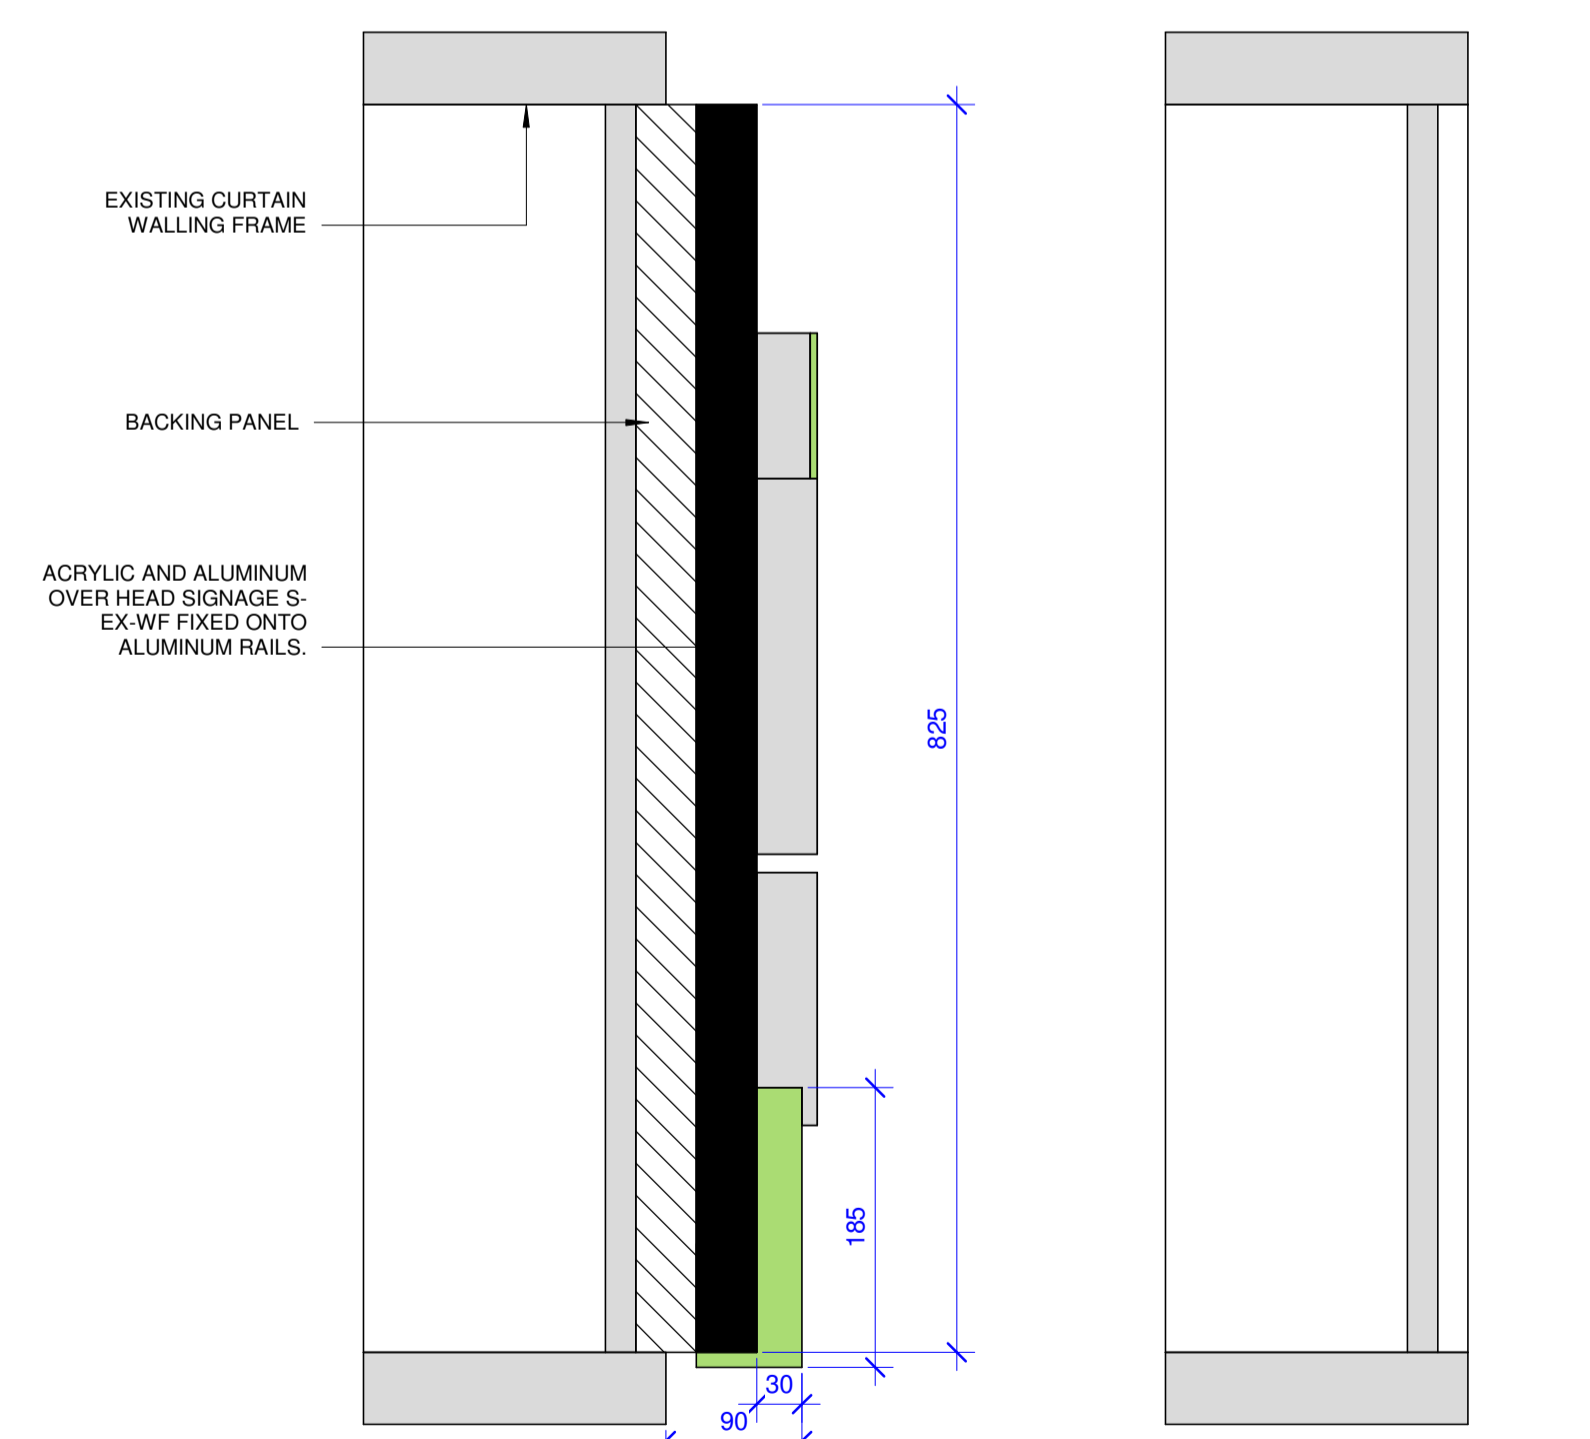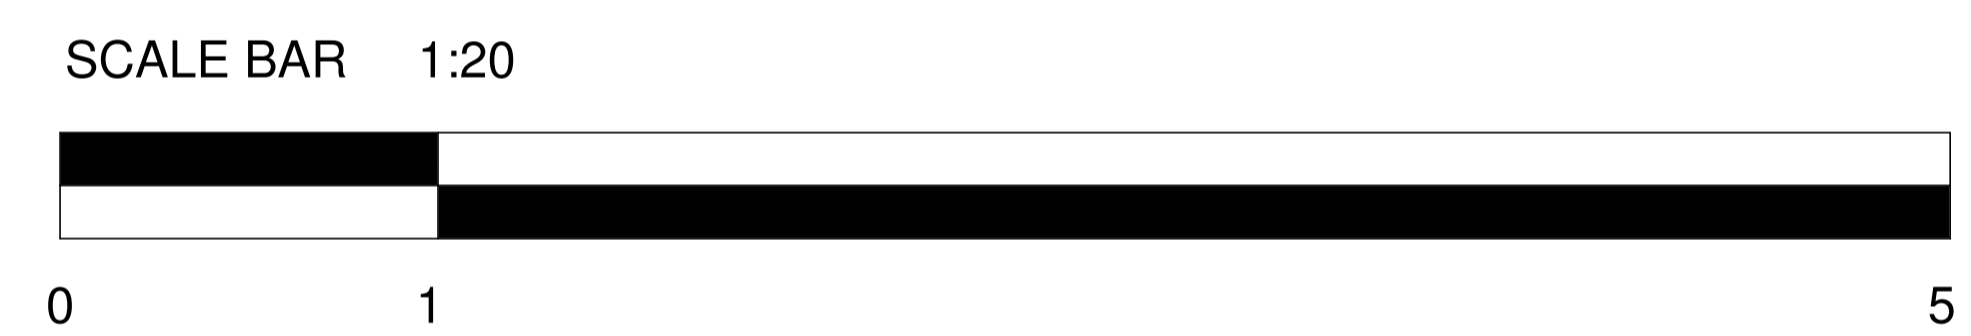

Proposed Section Detail 1:5 **Existing Section Detail** 1:5

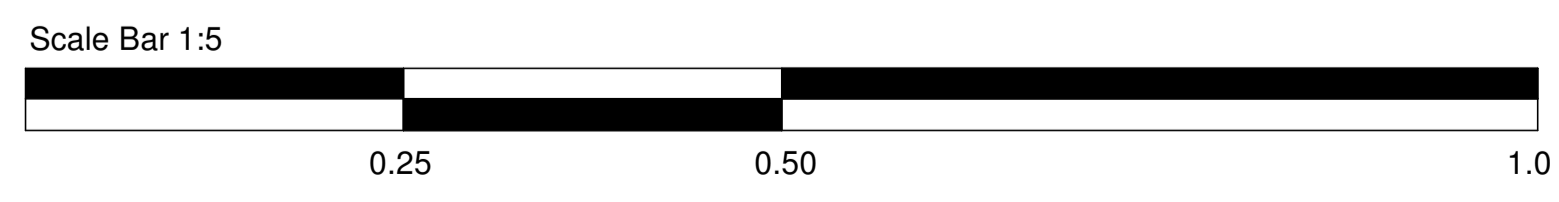

Proposed Section Detail 1:5

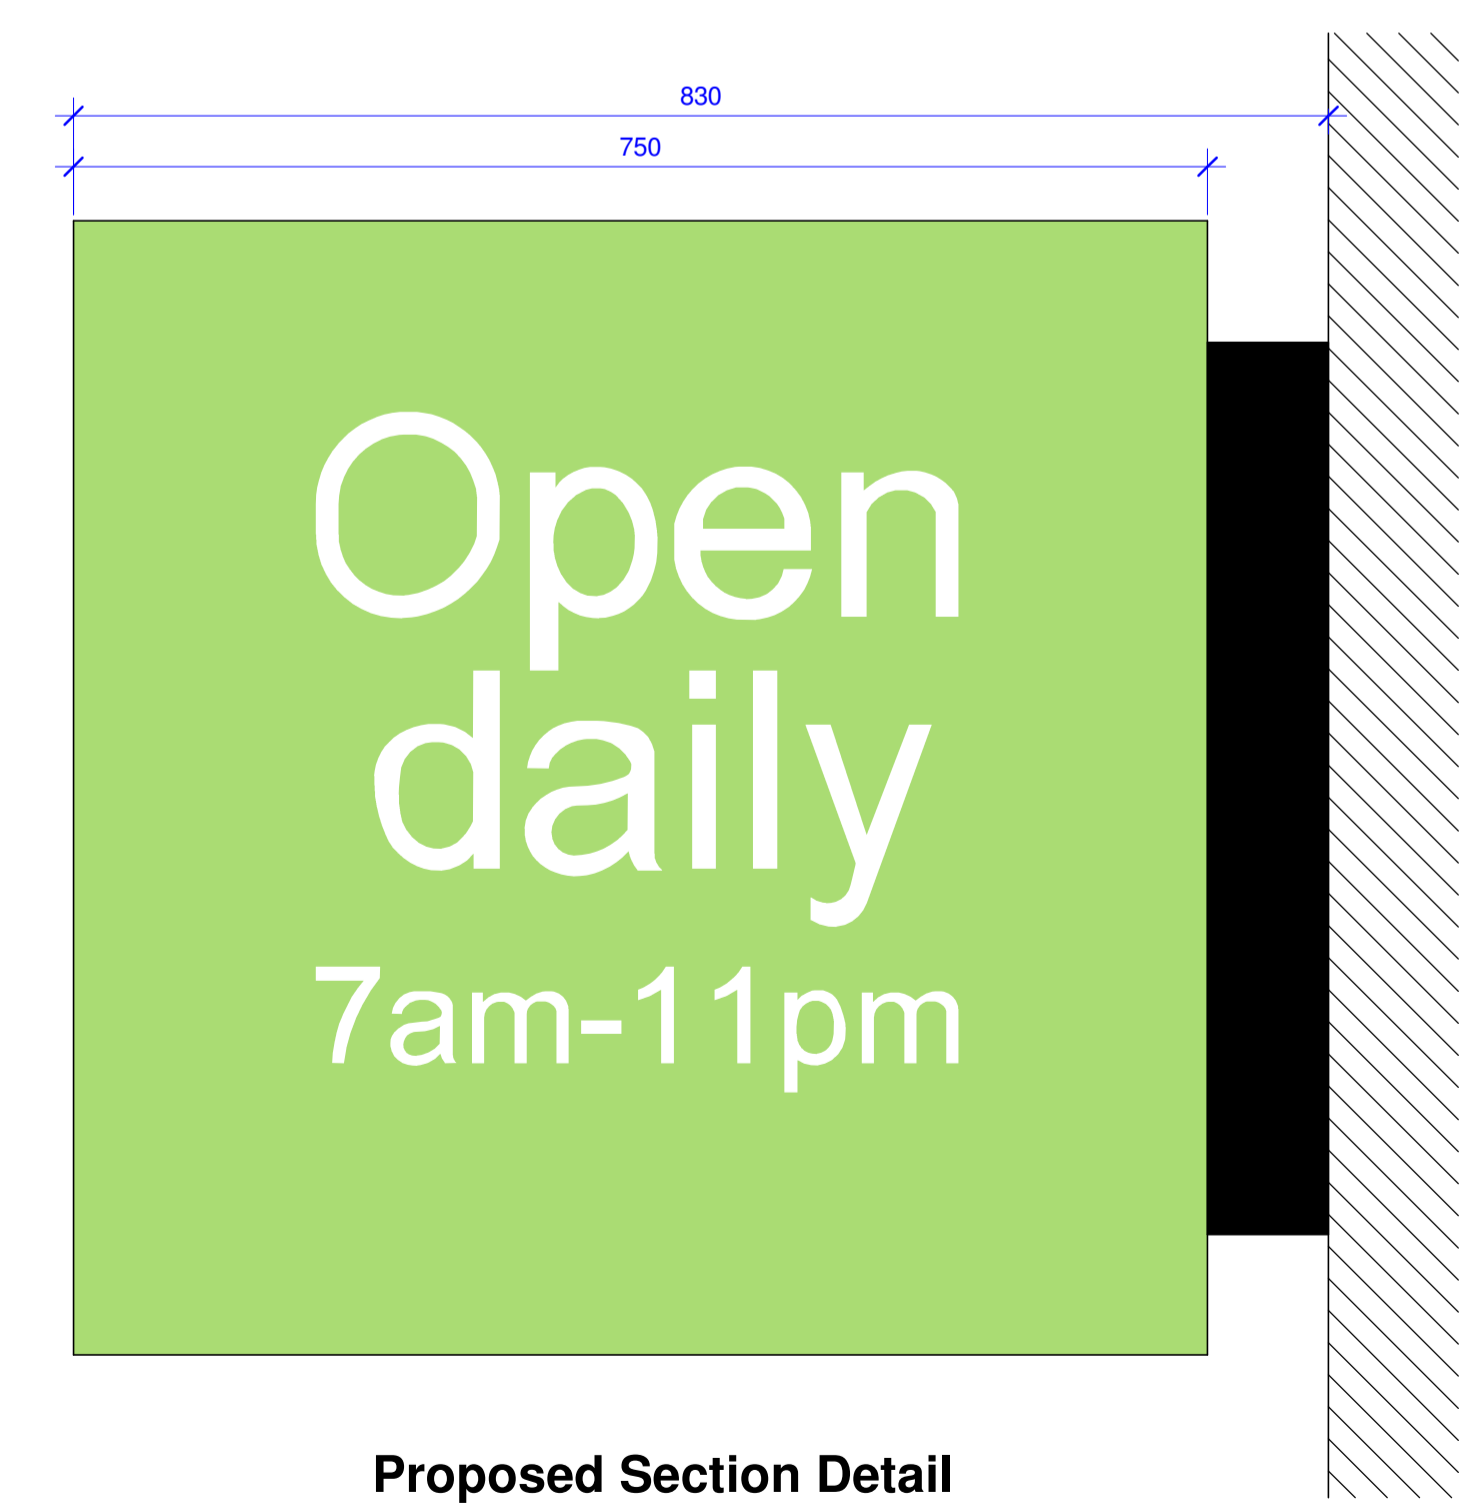

Proposed Section Detail 1:5

24/09/2024 15:17:39