

## SITE LOCATION PLAN

56.2m Ordnance Survey (c) Crown Copyright 2014. All rights reserved. Licence number 100022432

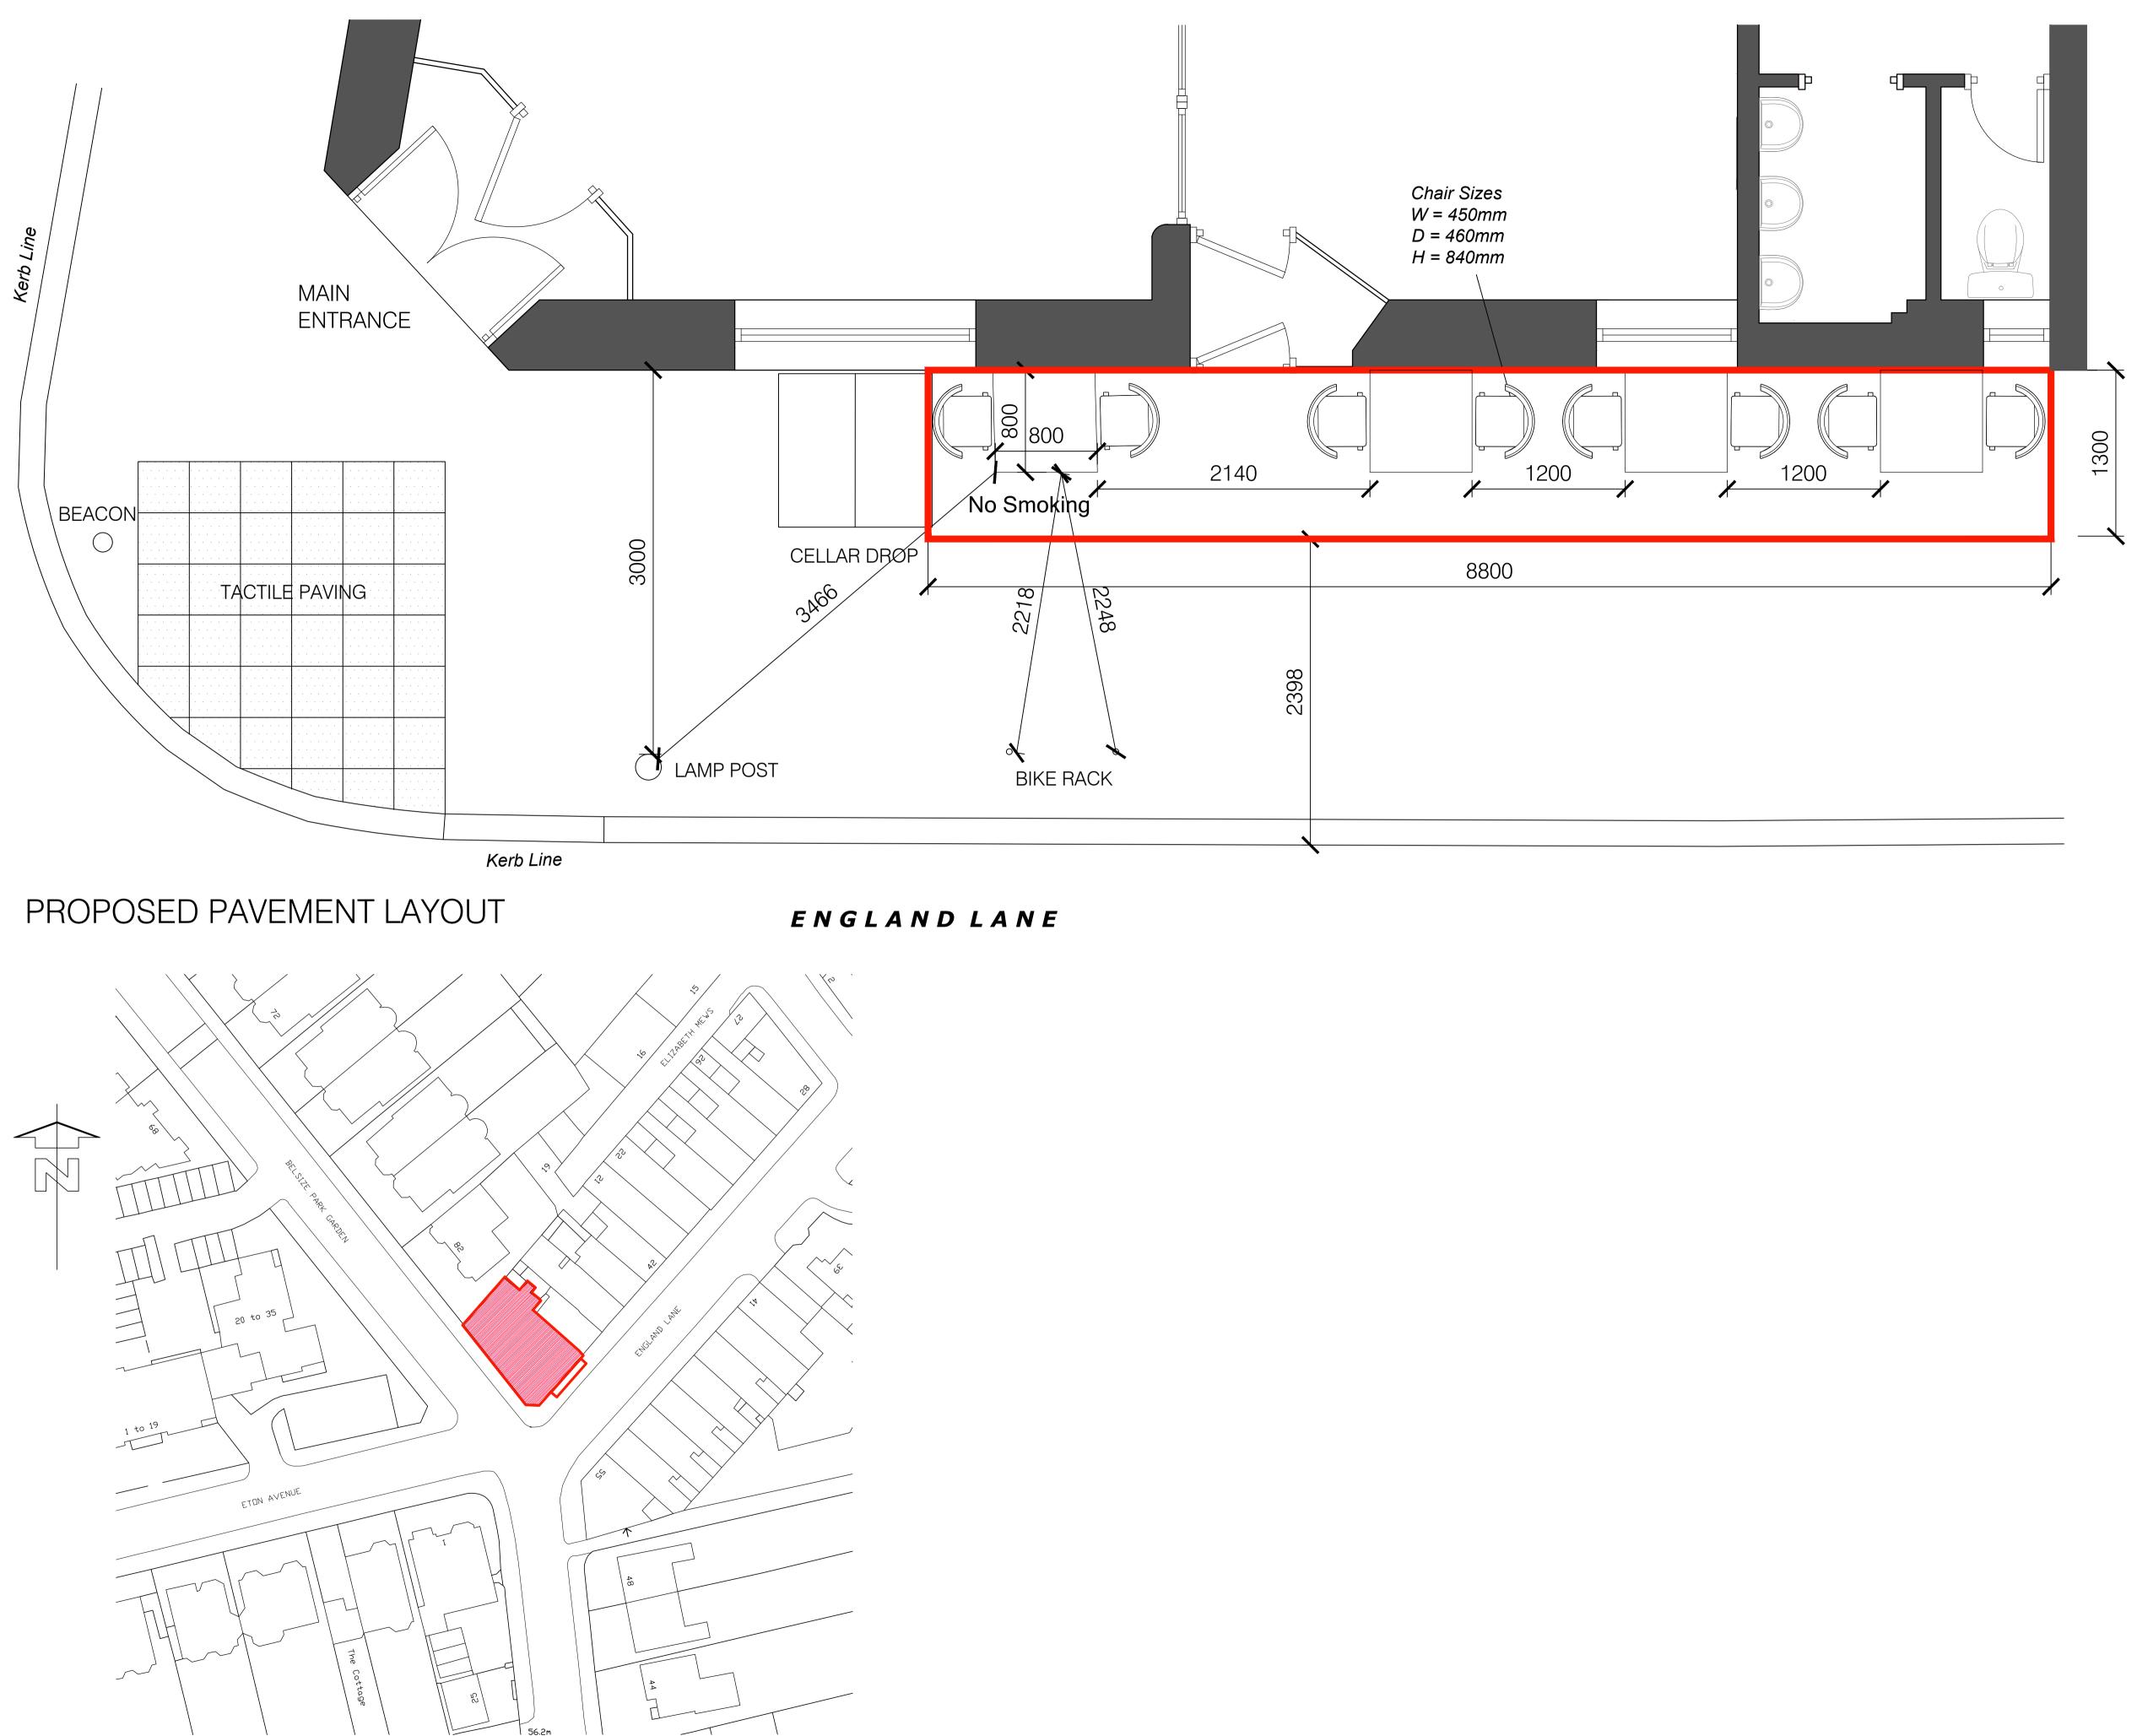

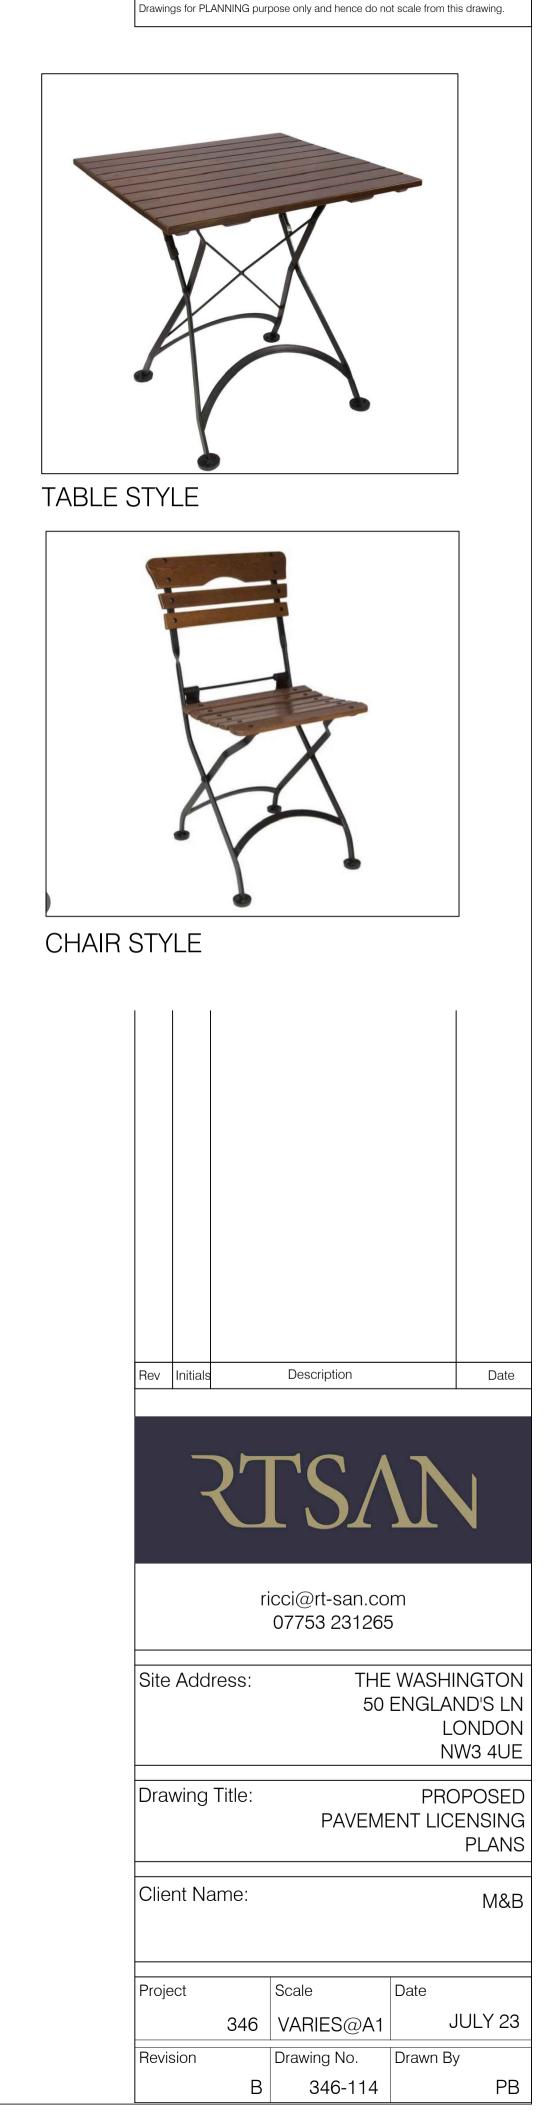

General Notes

The contents of this drawing are copyright to RTSAN and may not be altered, copied or reproduced without written consent.

Contractor must verify all dimensions and report any discrepancies before putting work in hand.