



Notes:

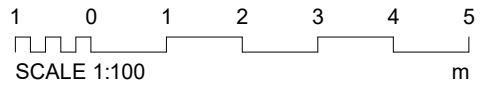

Proposed Section A-A

1 : 100

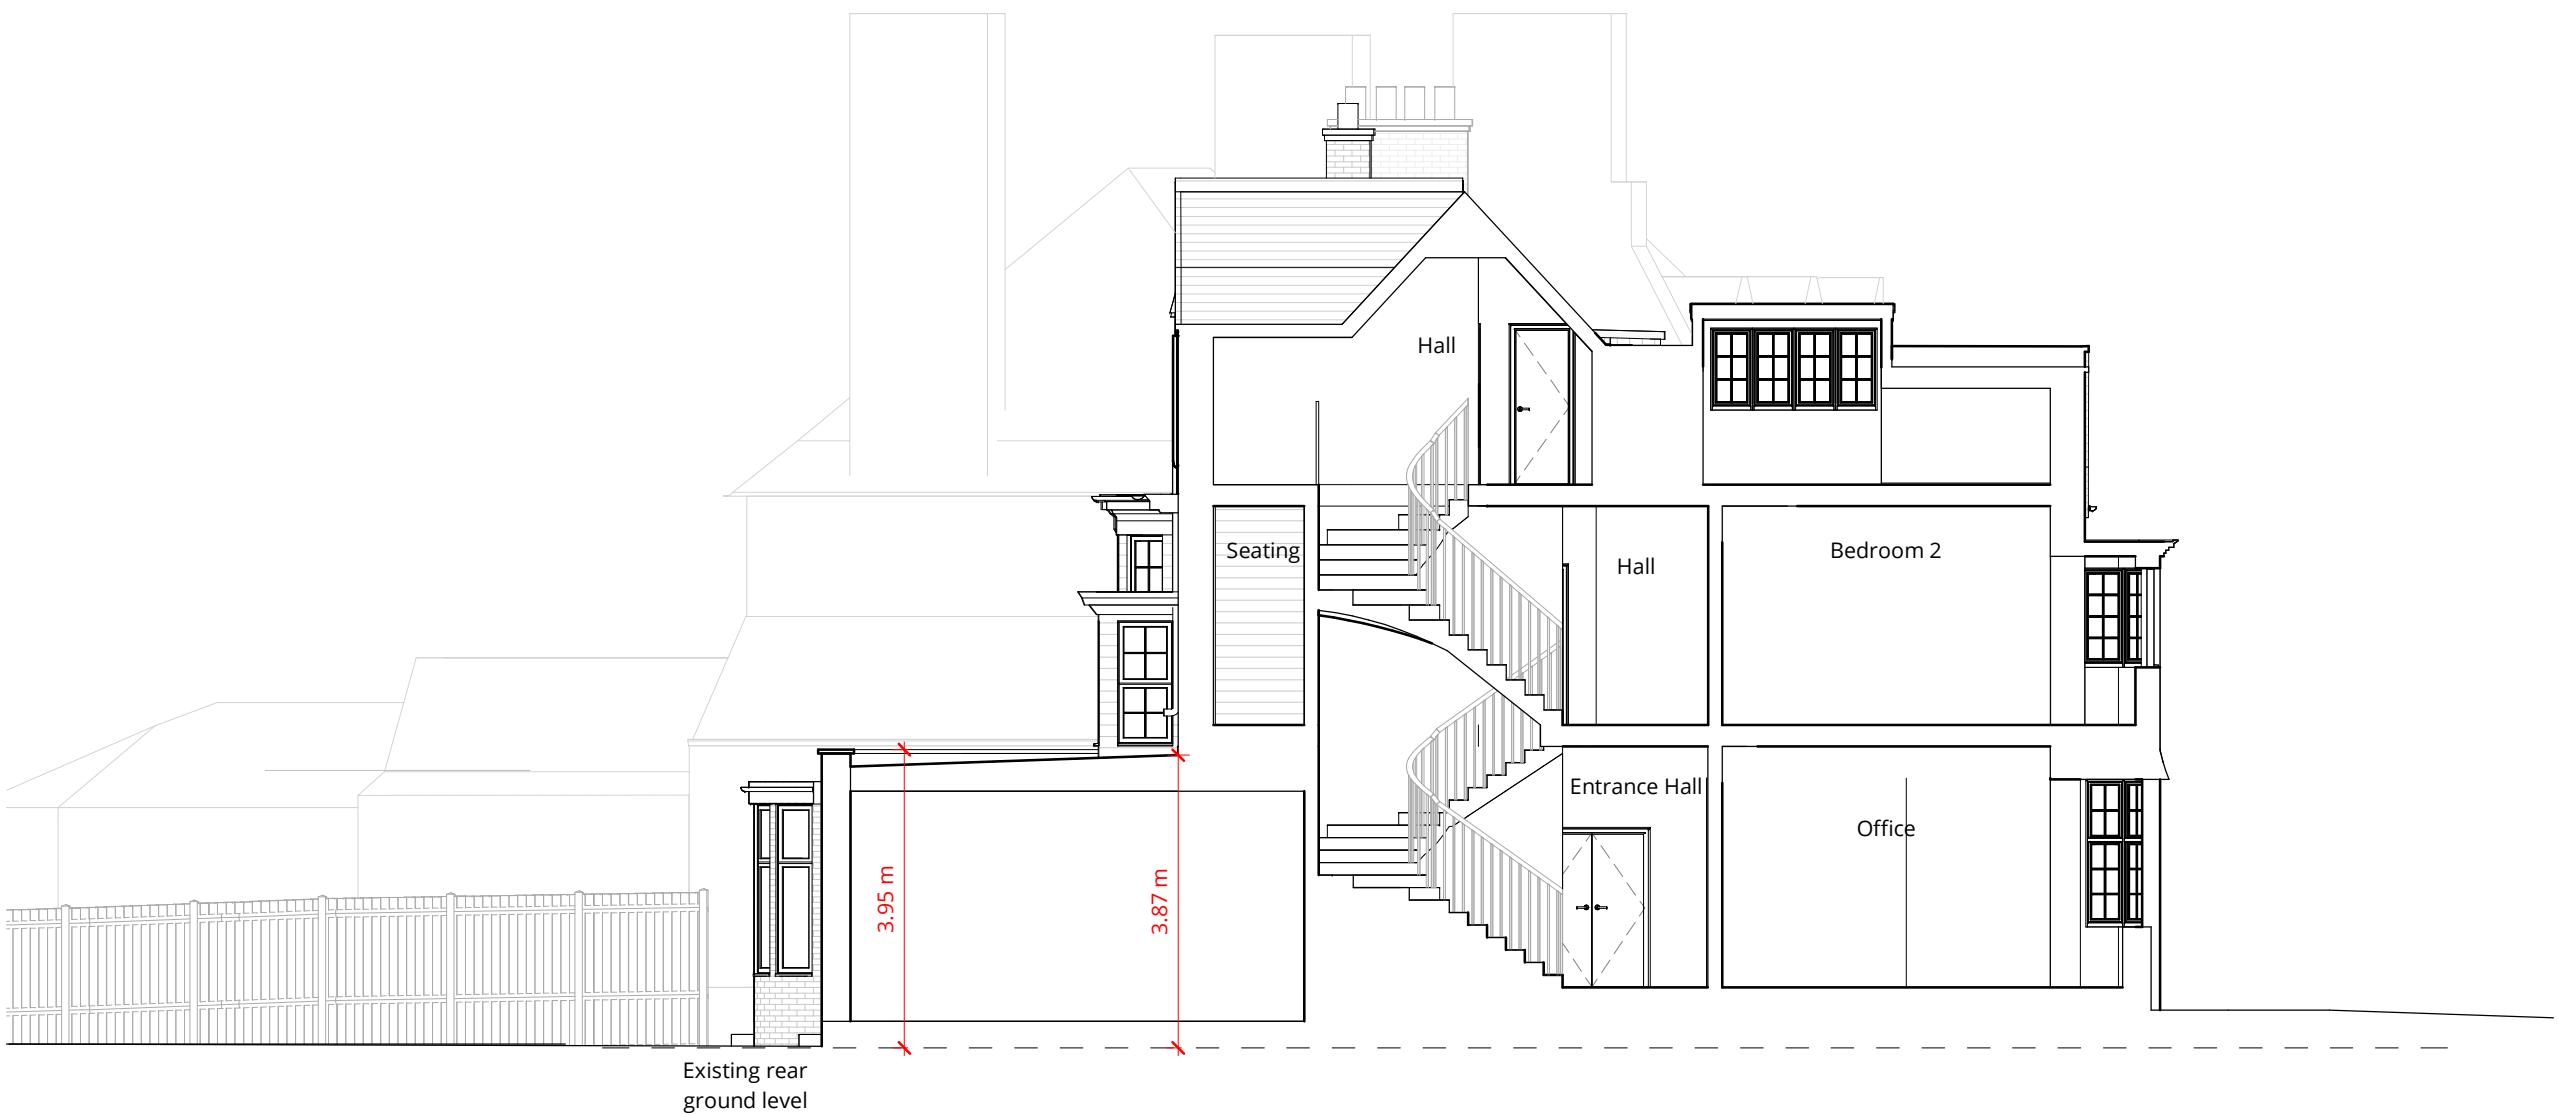

Proposed Section B-B

1 : 100

A	Planning Updates	16/10/24	MM	EW
0	Planning Issue	04/10/24	MM	EW
Rev	Description	Date	Drawn	Ckd



16 lambton place
notting hill
london w112sh
t 02072293125
f 02072293257
e info@wolffarchitects.co.uk

status:

PLANNING

project:
45 Elsworthy Rd
London NW3 3BS

drawing title:

Proposed Sections

date: 11/19/21 | scale: 1 : 100

dwg no: 2333-PL-310 | rev no: A