




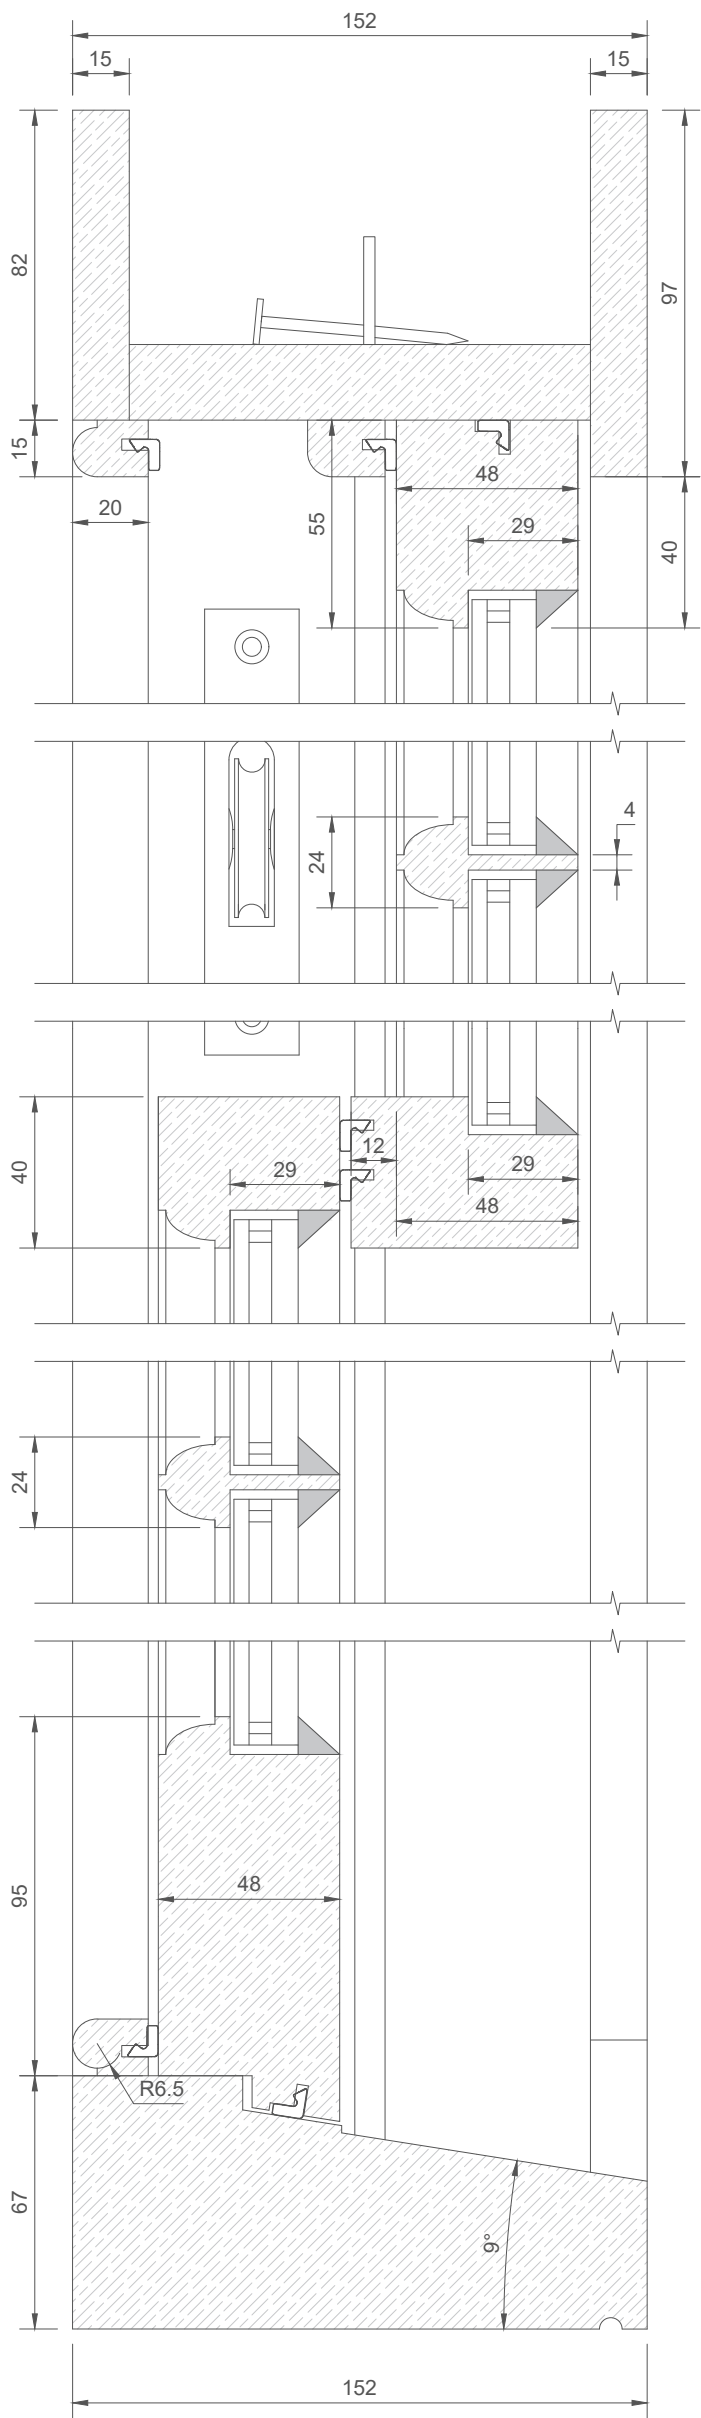

Height Section A-A

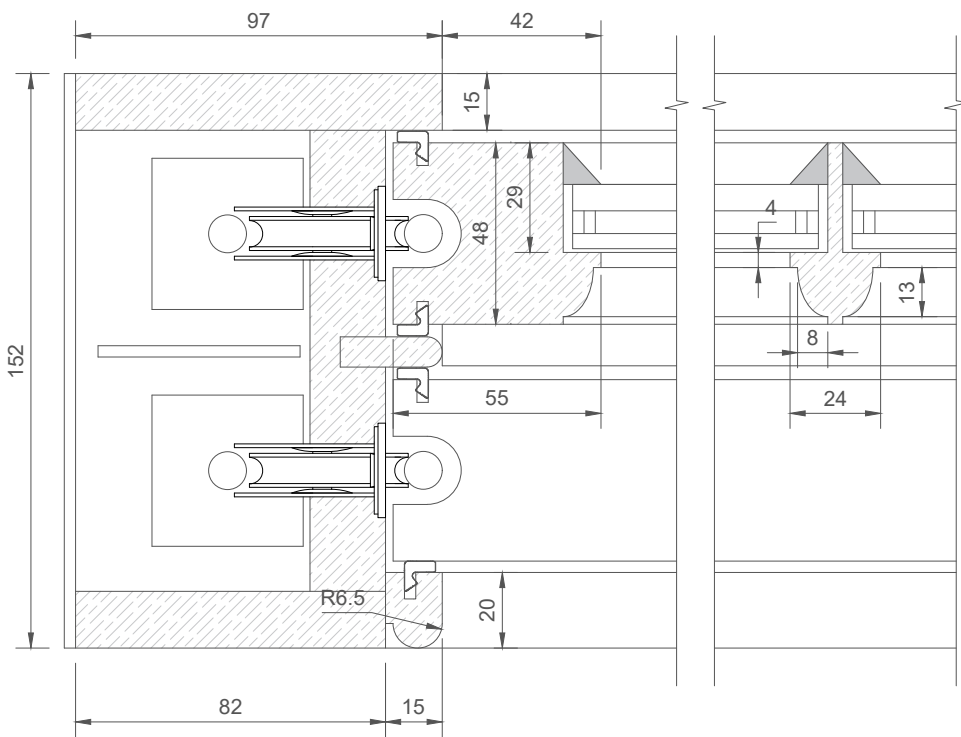

Width Section B-B

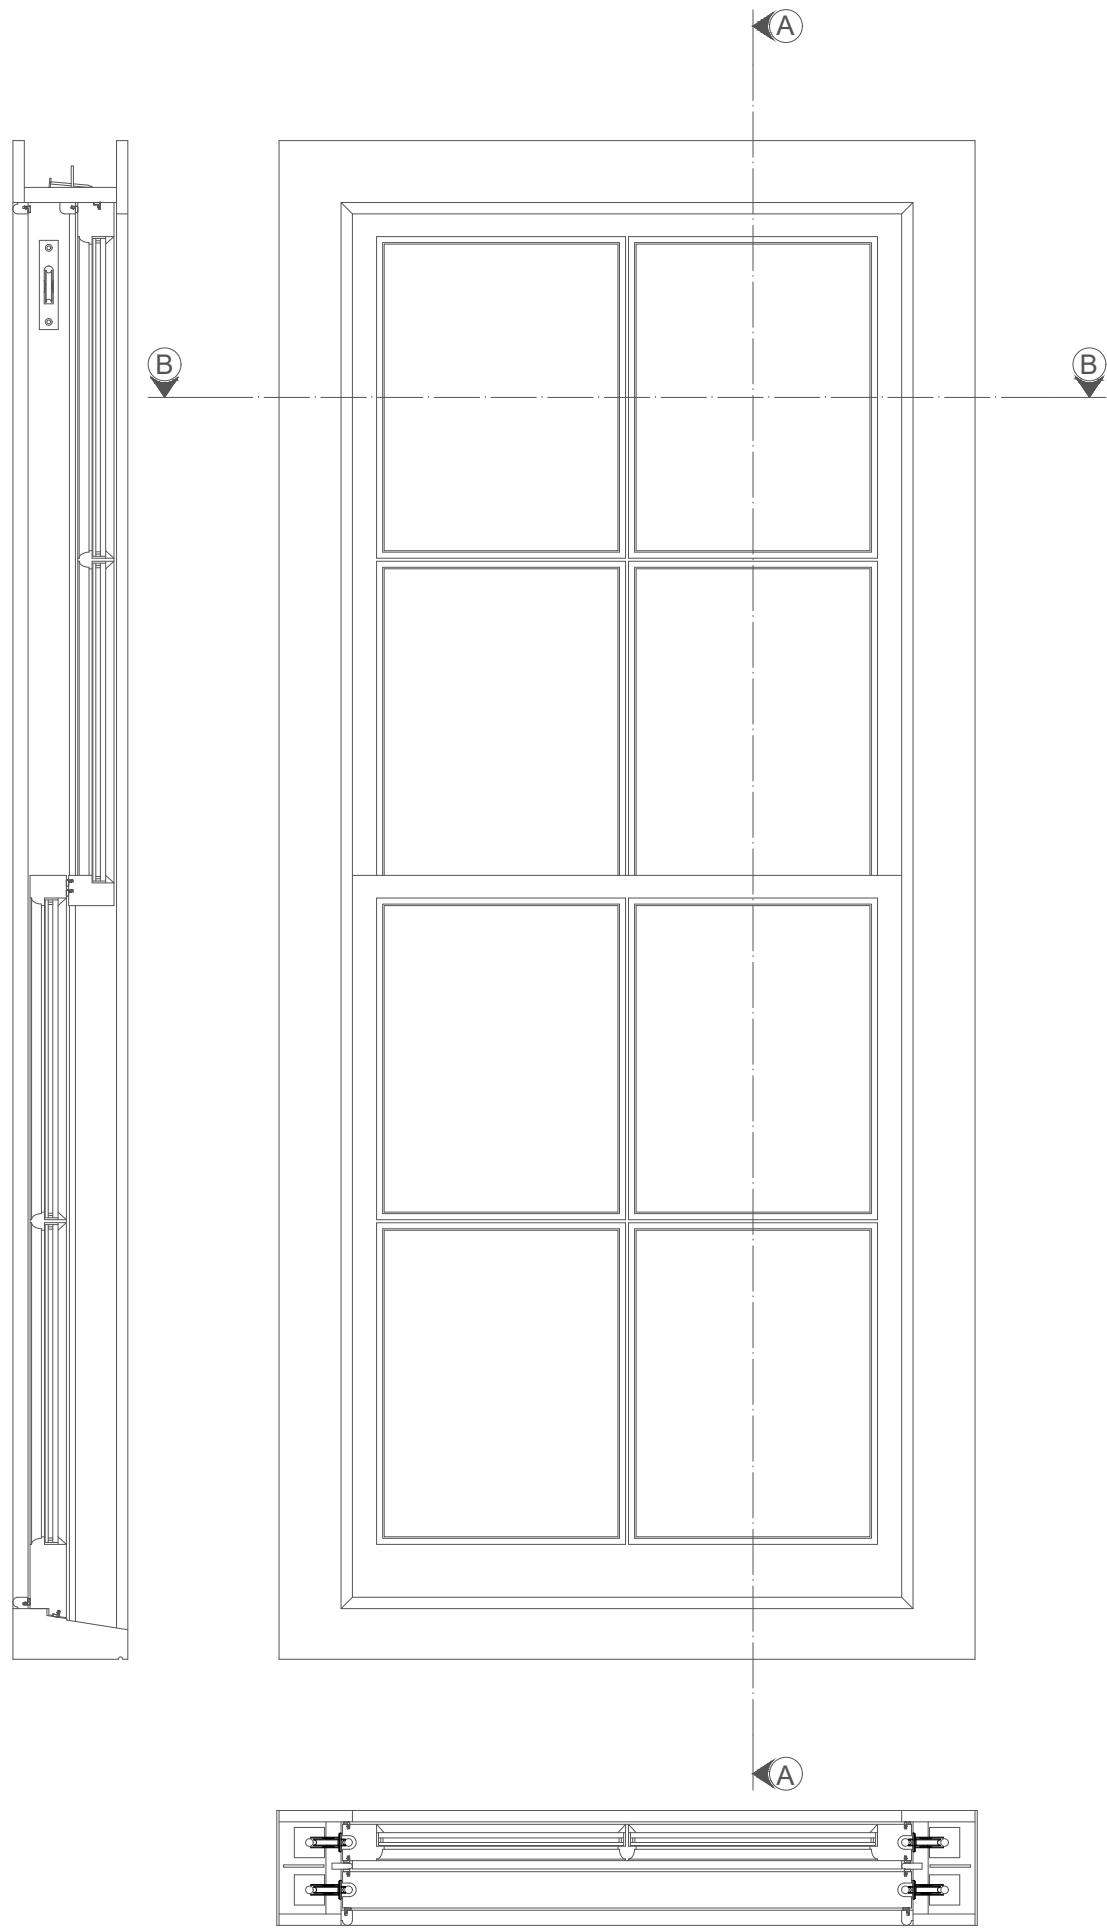

INTERNAL VIEW

CLIENT:

PUGH

PROJECT NO:
D38285

SHEET NO:
2OF2

REVISION:
A

SCALE AT A1:
1:2-1:10

DATE:
Oct-24

DRAWN:
DP

CHECKED:
DP

LOCATION:

294a Grays Inn Road
London
WC1X 8DX

Notes:

- ALL DIMENSIONS ARE IN MILLIMETERS (MM)

A	Drawing Release	DP	Oct-24
REV:	DESCRIPTION:	BY:	DATE:



THE SASH
WINDOW
WORKSHOP

The Sash Window Workshop

4 Kiln Lane,
Bracknell,
Berkshire RG12 1NA
tel: +44 (0) 1344 868668

fax: +44 (0) 1344 868858

email: piatkod@sashwindow.com

www.sashwindow.com

PUGH

HEET NO:
20F2

SION:
A

DATE: Oct-24	DRAWN: DP	CHECKED: DP
-----------------	--------------	----------------

a Grays Inn Road
London
WC1X 8DX

Notes:

1. ALL DIMENSIONS ARE IN MILLIMETERS (MM)

A	Drawing Release	DP	Oct-24
REV:	DESCRIPTION:	BY:	DATE:



The Sash Window Workshop
4 Kiln lane,
Bracknell,
Berkshire RG12 1NA
tel: +44 (0)1344 868668
fax: +44 (0)1344 868858
email: piatkod@sashwindow.com
www.sashwindow.com



SCALE AT A1: 1:2

INTERNAL VIEW

