
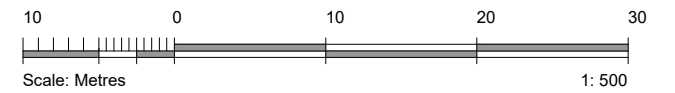


**EXISTING PLAN**  
BLOCK PLAN

NETHERHALL GARDENS

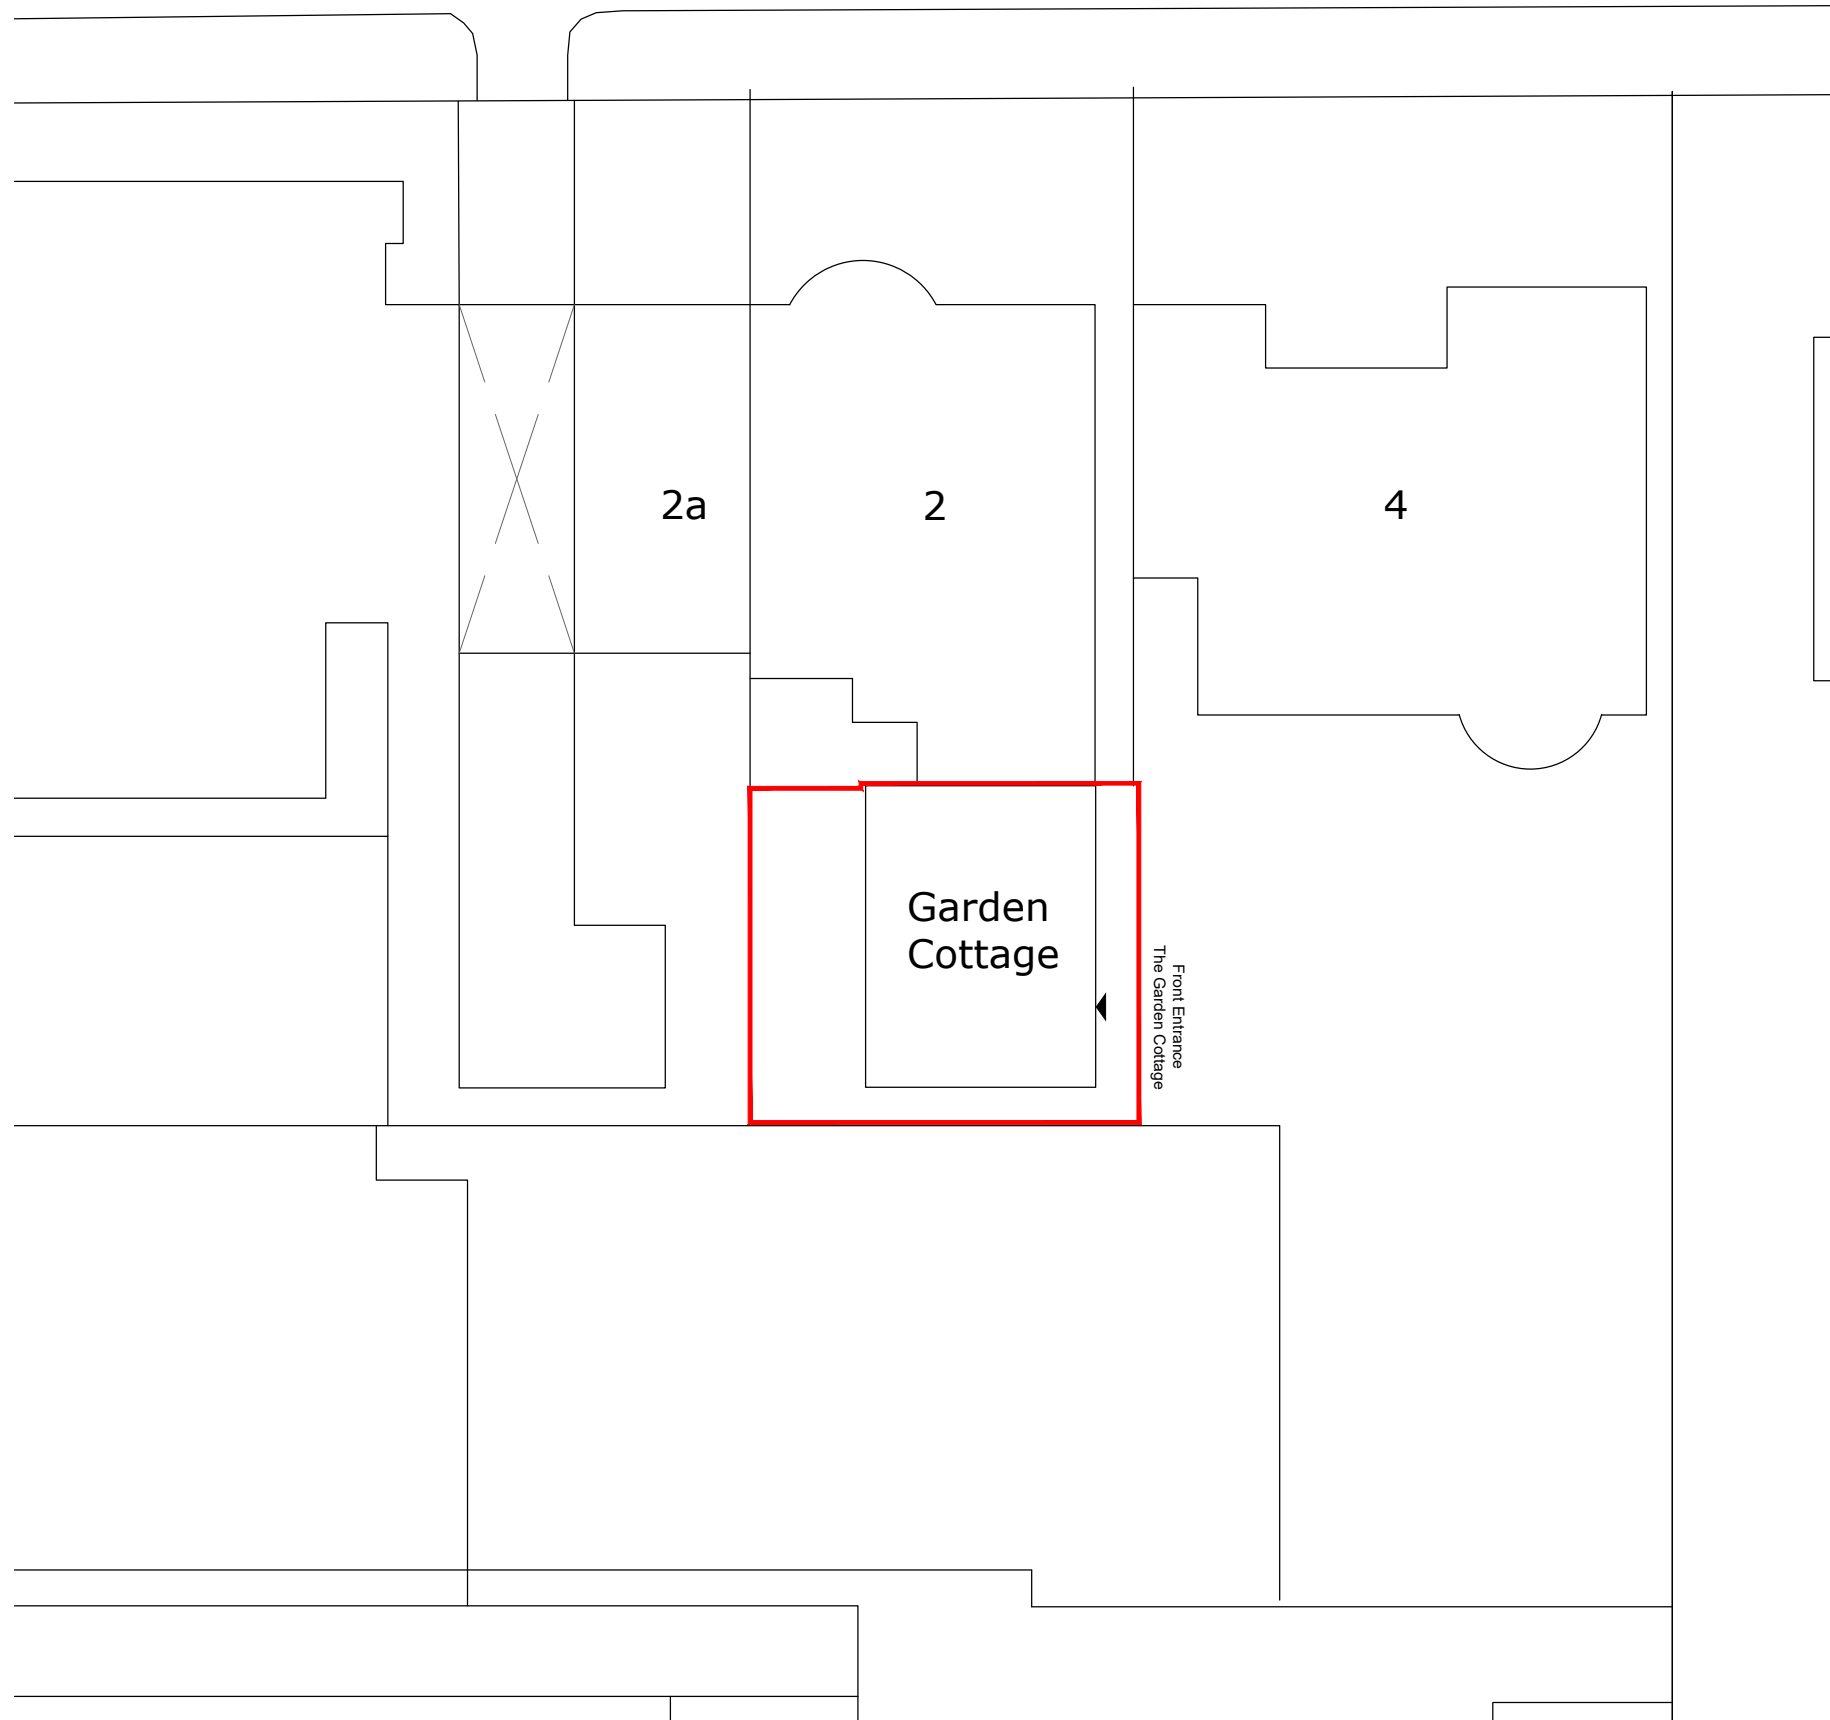

project  
**2 Netherhall Gardens  
Garden Cottage  
NW3**

drawing  
**EXISTING**  
Block Plan

drawn	checked	date
JM	JE	28.08.2024
scale:	@	paper size
1:200		A3

client

drawing no  
**8445 / 30**

**PLANNING**



66 Bickenhall Mansions  
Bickenhall Street  
London W1U 6BS  
t: +44 (0)207 486 6675  
e: info@mdclondon.com  
w: www.mdclondon.com