


NETHERHALL GARDENS

2a

2


4

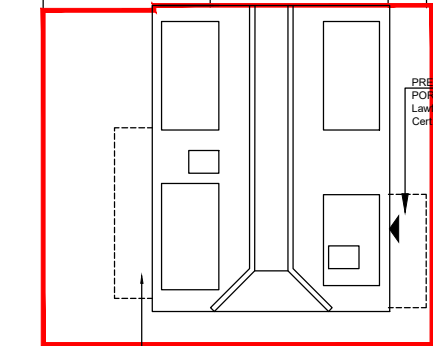

PREVIOUSLY APPROVED
PORCH
Lawful Development
Cert. ref.: 2024/1518/P

Front Entrance
The Garden Cottage

PREVIOUSLY APPROVED
REAR BAY WINDOW
Lawful Development
Cert. ref.: 2024/3732/P

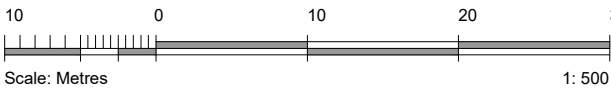

project
2 Netherhall Gardens
Garden Cottage
NW3

drawing
PROPOSED
Block Plan

drawn JM checked JE date 28.08.2024
scale 1:200 @ paper size A3

drawing no
8445 / 70

PLANNING

MDC

METROPOLITAN
DEVELOPMENT
CONSULTANCY

66 Bickenhall Mansions
Bickenhall Street
London W1U 6BS
t: +44(0)207 486 6675
e: info@mdclondon.com
w: www.mdclondon.com