


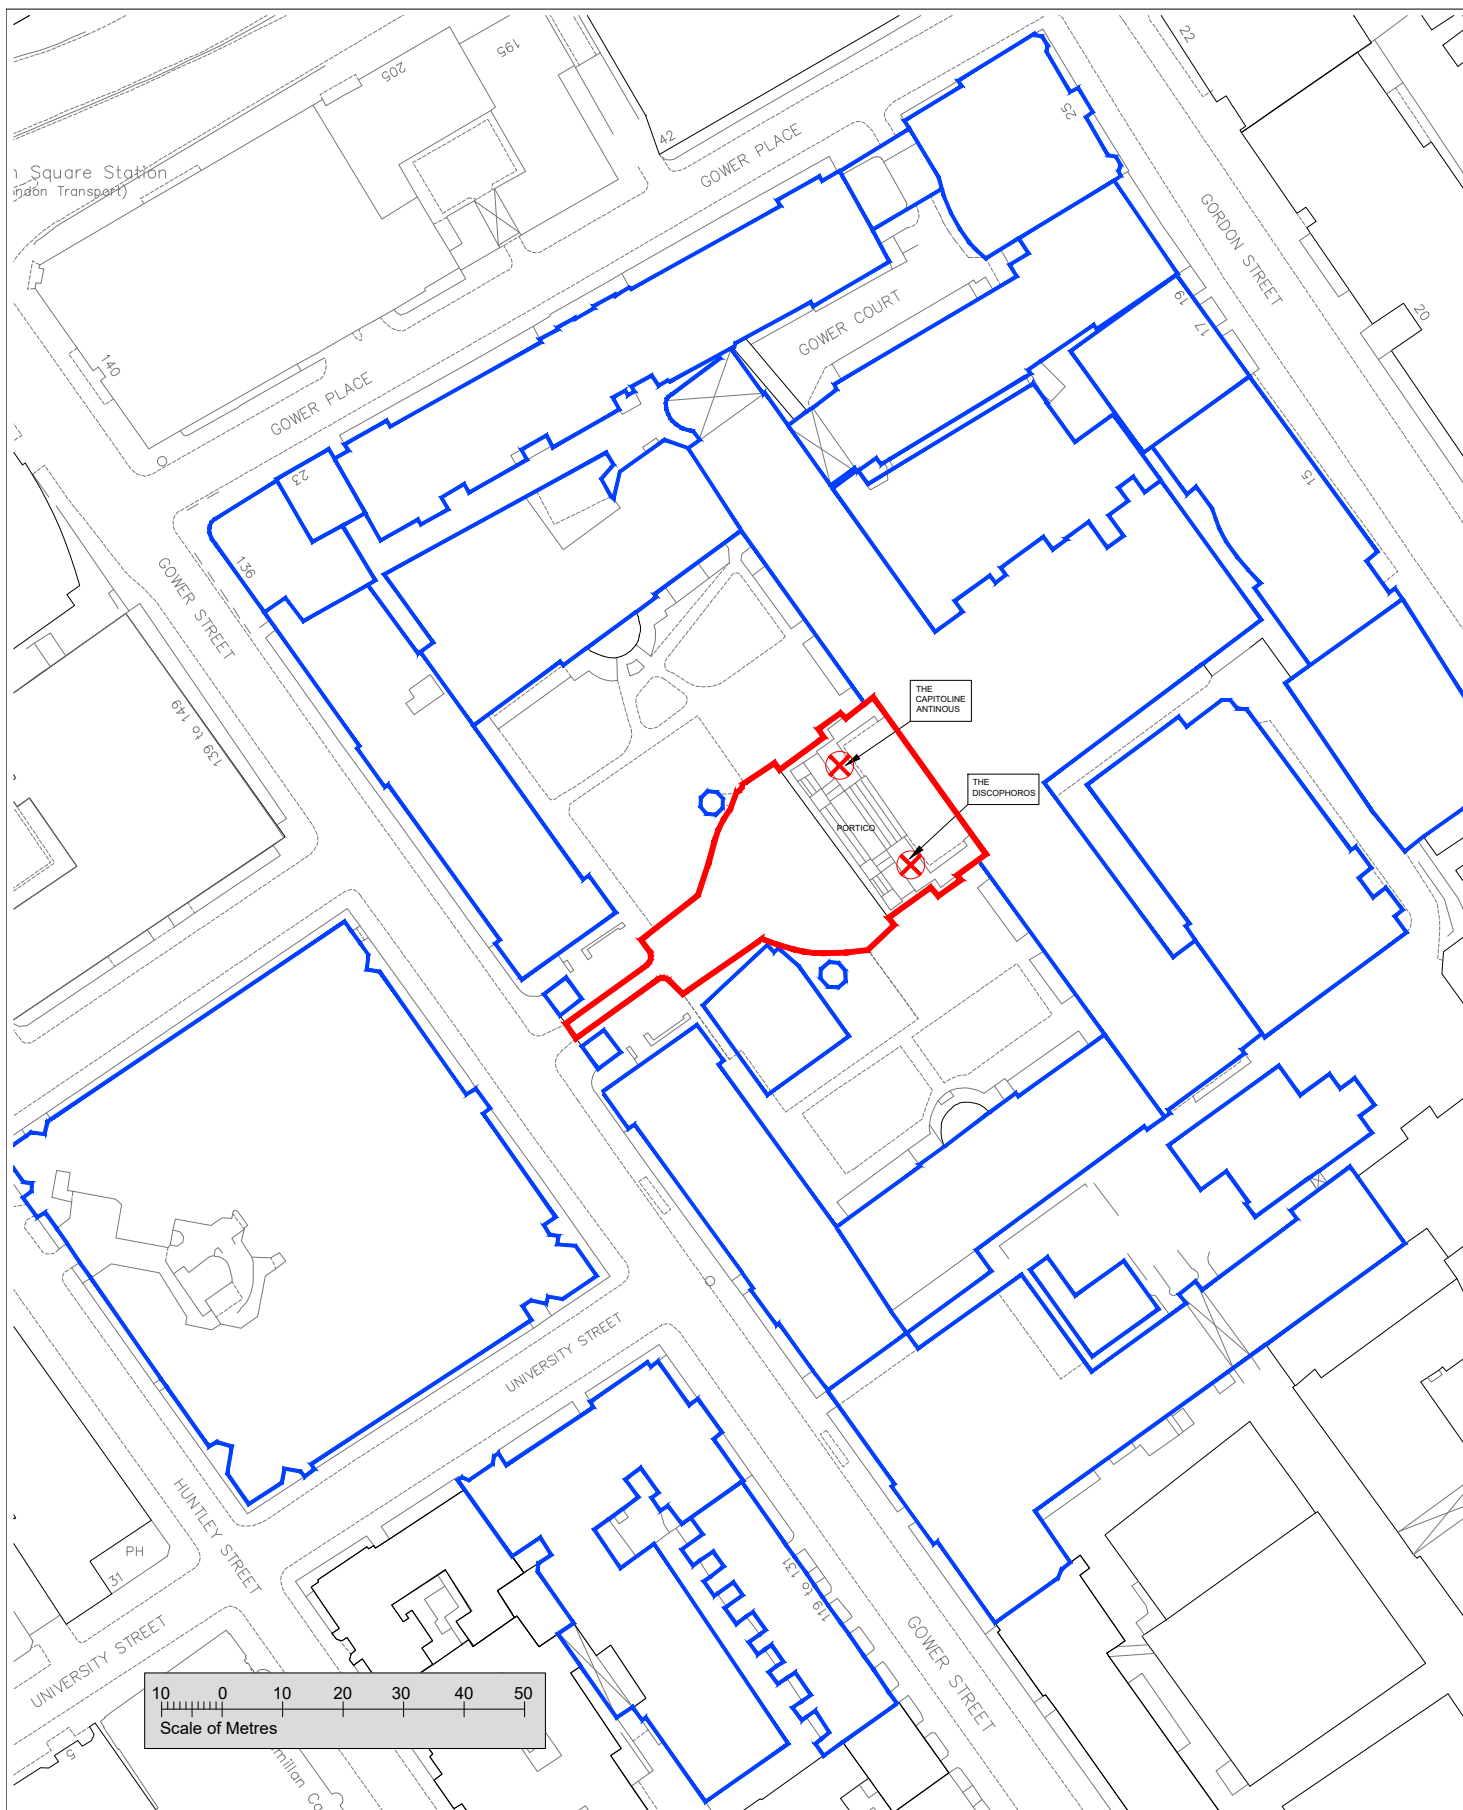

- Site Boundary
- Adjacent Buildings Owned by UCL

NOTES

DO NOT SCALE OFF THIS DRAWING.
ALL DIMENSIONS MUST BE CHECKED ON SITE
PRIOR TO ANY WORK BEING PUT IN HAND.
ANY DISCREPANCIES ARE TO BE BROUGHT TO THE ATTENTION
OF THE PROJECT MANAGER IMMEDIATELY UPON DISCOVERY.



UCL ESTATES
GOWER STREET, LONDON WC1E 6BT



Drawn: S.H.

Date: October 2024

Scale: 1:1250 @ A4

WILKINS BUILDING FRONT QUAD
UNIVERSITY COLLEGE LONDON
GOWER STREET, LONDON
WC1E 6BT

Portico Statuary
Location Plan

DWG. NO. 950 - PNR13378

rev