



Belgrove House


7.0 Feature Staircase - Assembly Drawings

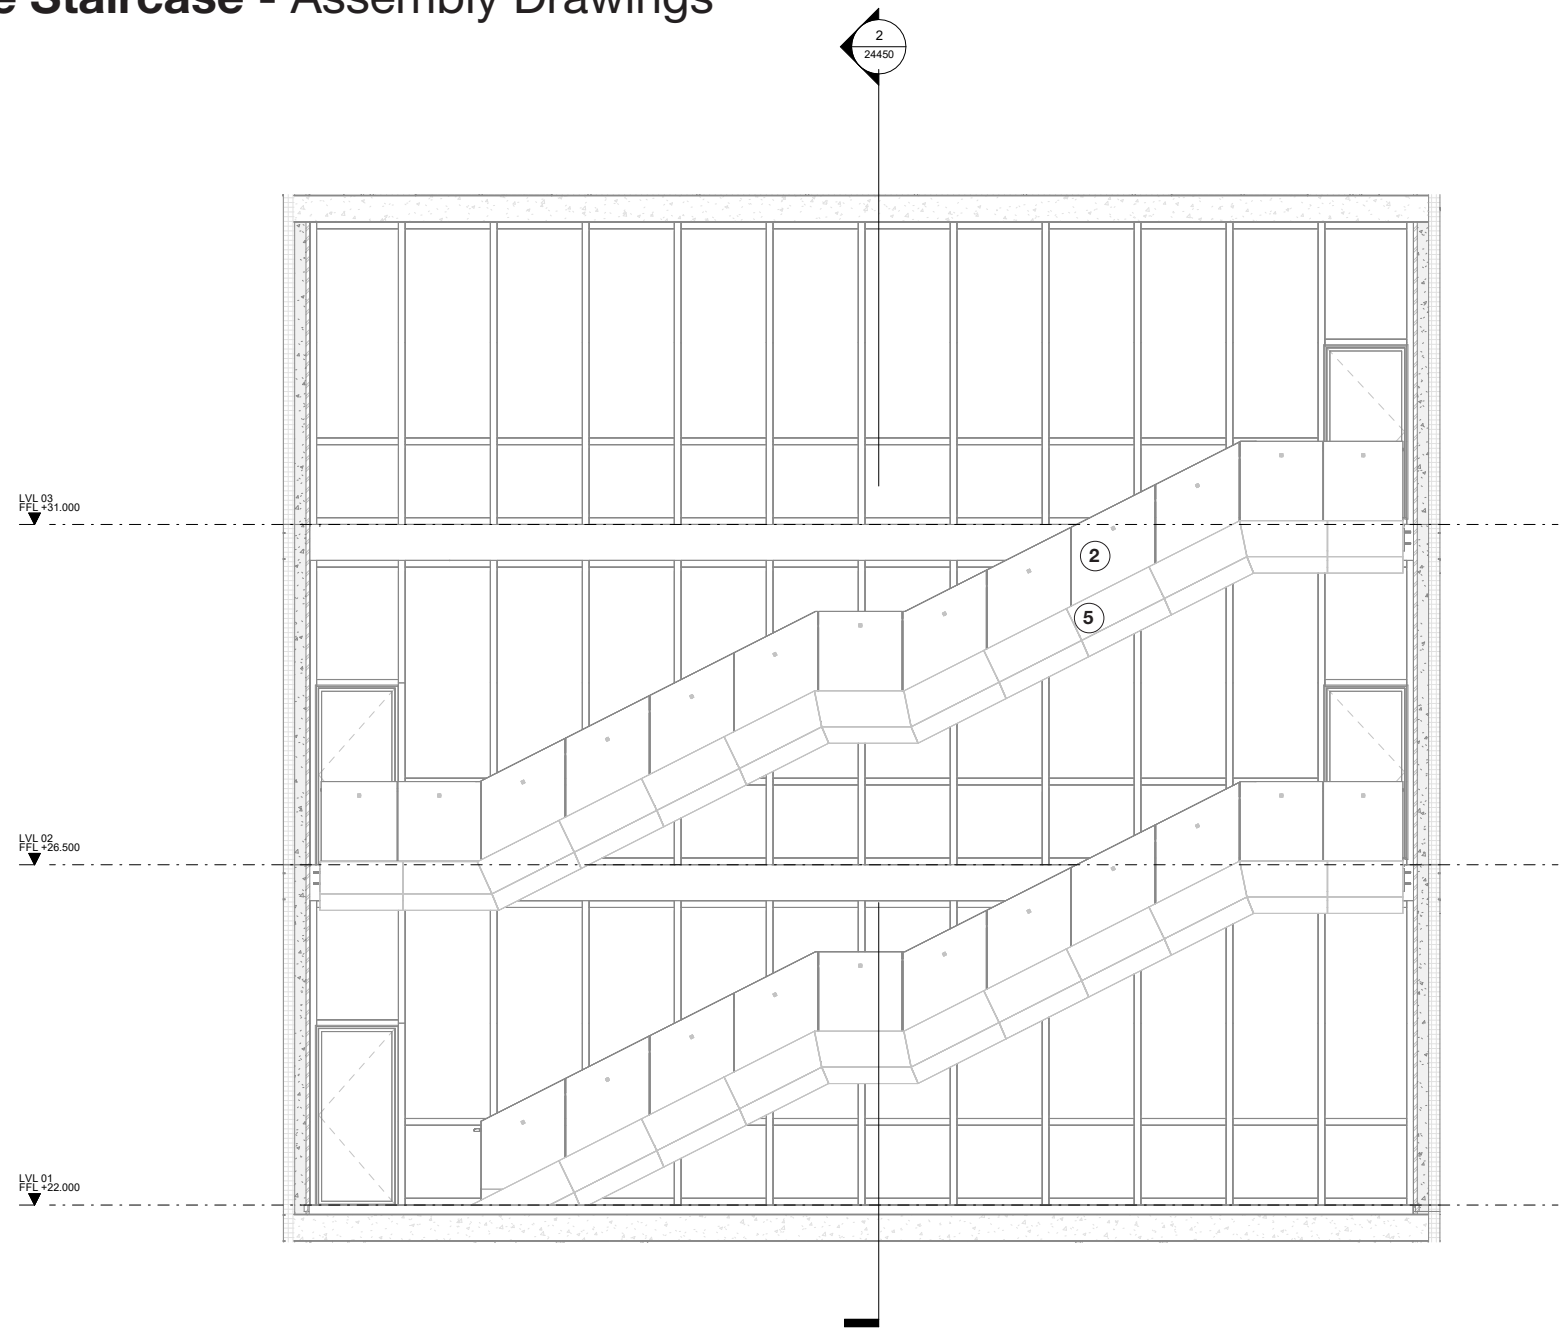

Elevation 1:50 @ A1

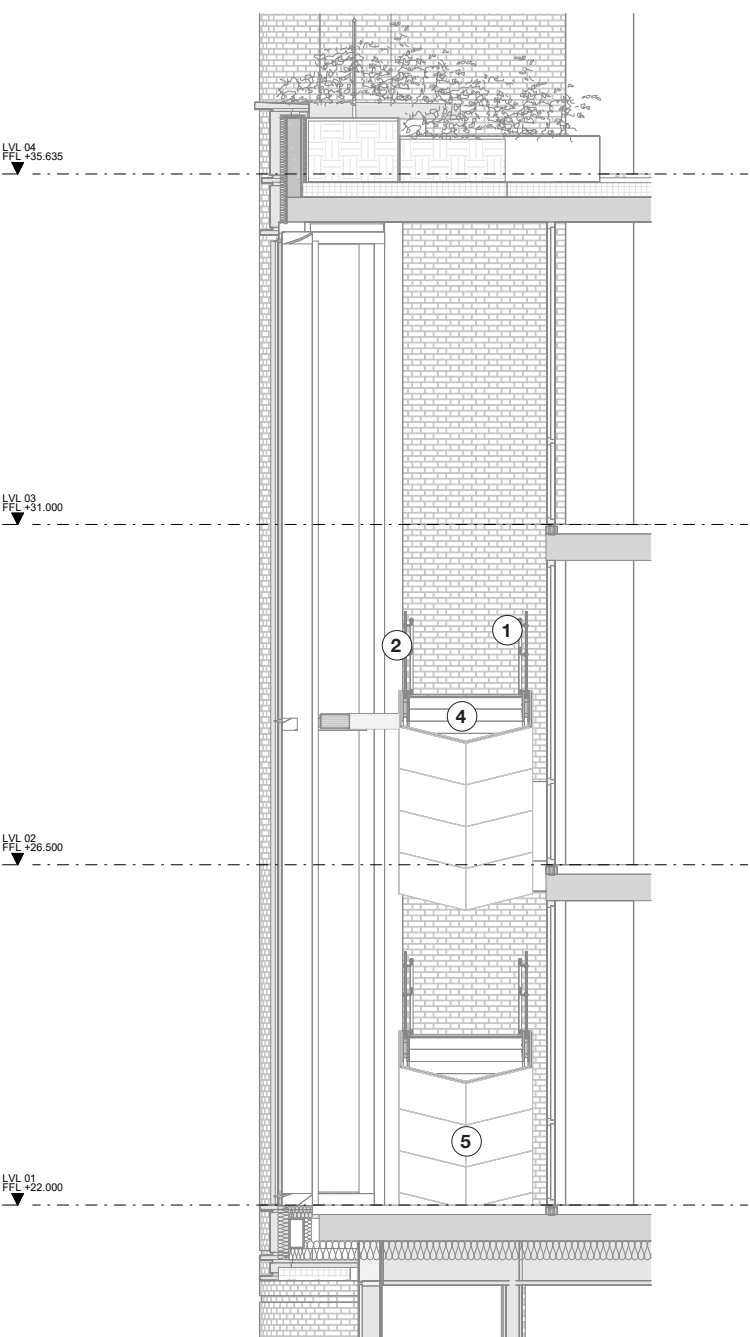

Section 1:50 @ A1

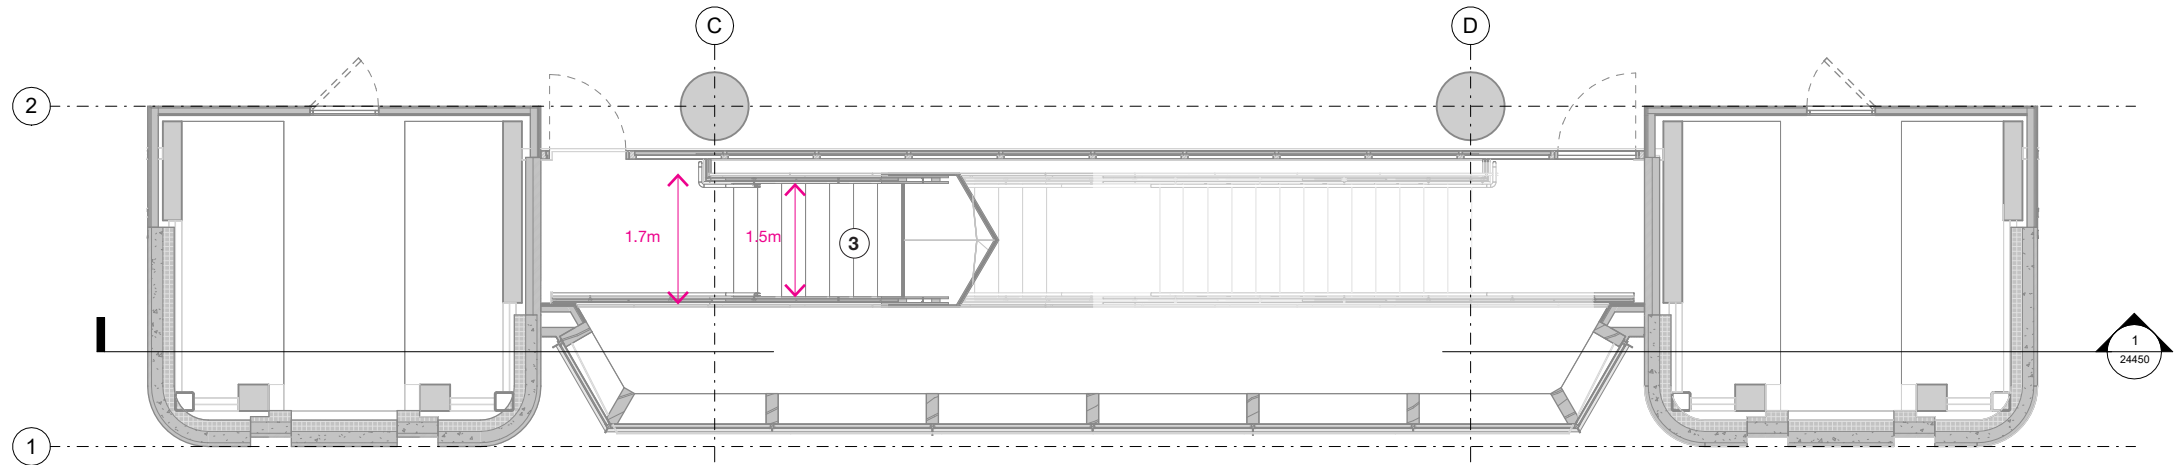

Plan 1:50 @ A1

- ① Stainless Steel Handrail
- ② Glass Balustrade
- ③ Risers to match floor finish
- ④ Hidden Steel Stringer Structure
- ⑤ European Oak Clad "Hull"

Materials Overview