




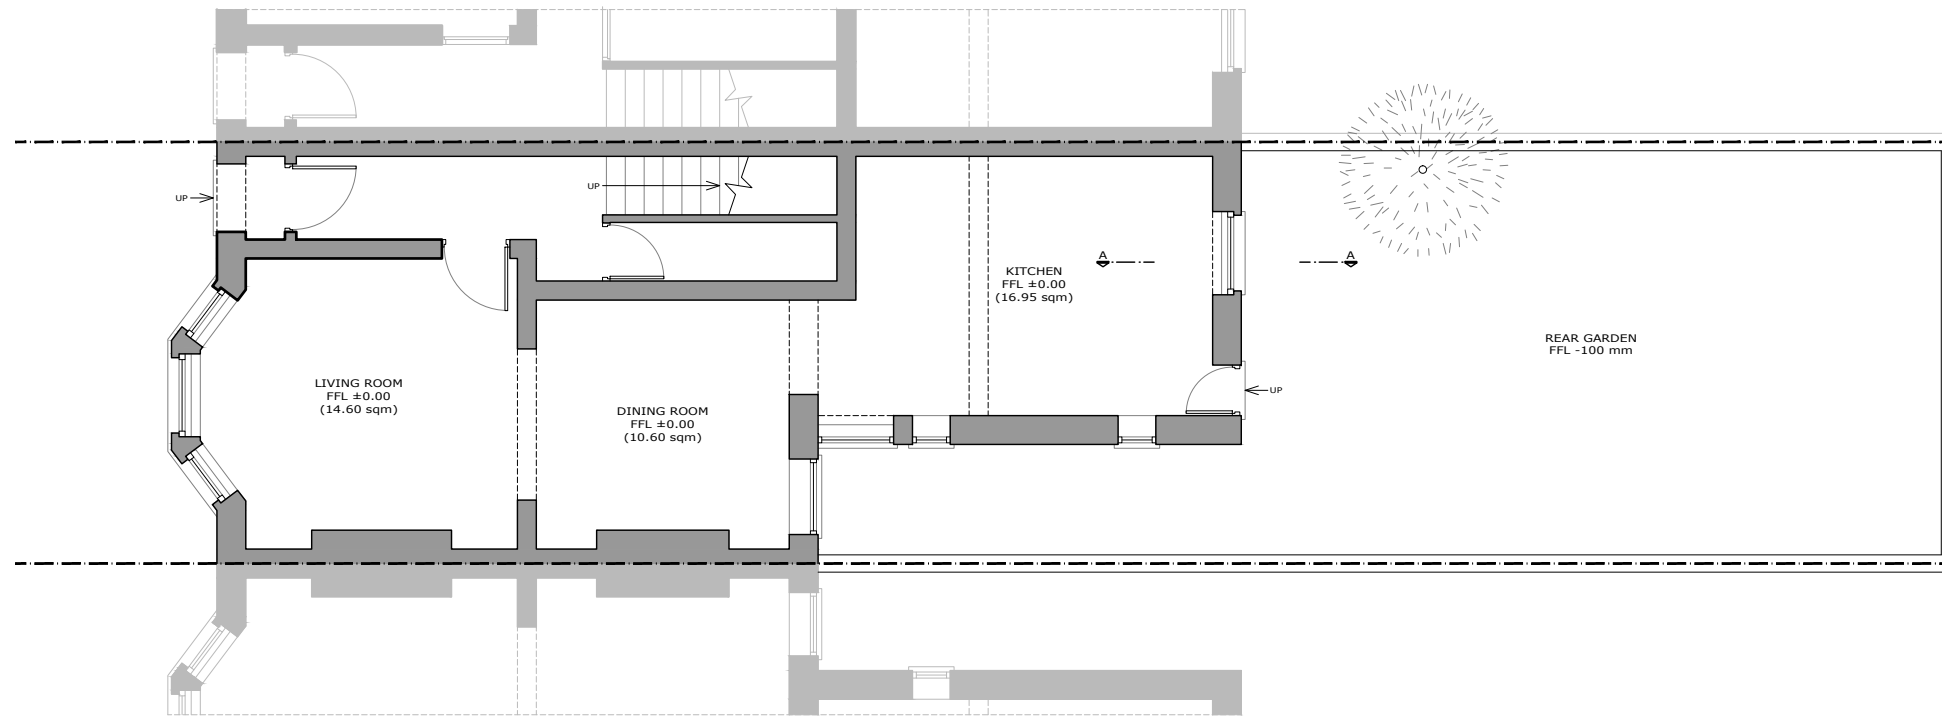



**PLEASE NOTE**  
1. All dimensions to be verified on site.  
2. All dimensions are in millimetres.  
3. No work shall commence until all approvals and agreements have been obtained. These include, Planning, Building Regulations, Thames Water and Party Wall.  
4. The Copyright of this drawing belongs to Projection Architects Ltd.

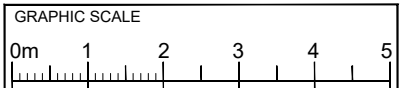

- NOTES:**
-  EXISTING WALL
  -  DEMOLISHED WALL
  -  PROPOSED BLOCK WALL
  -  BOUNDARY LINE



 EXISTING GROUND FLOOR

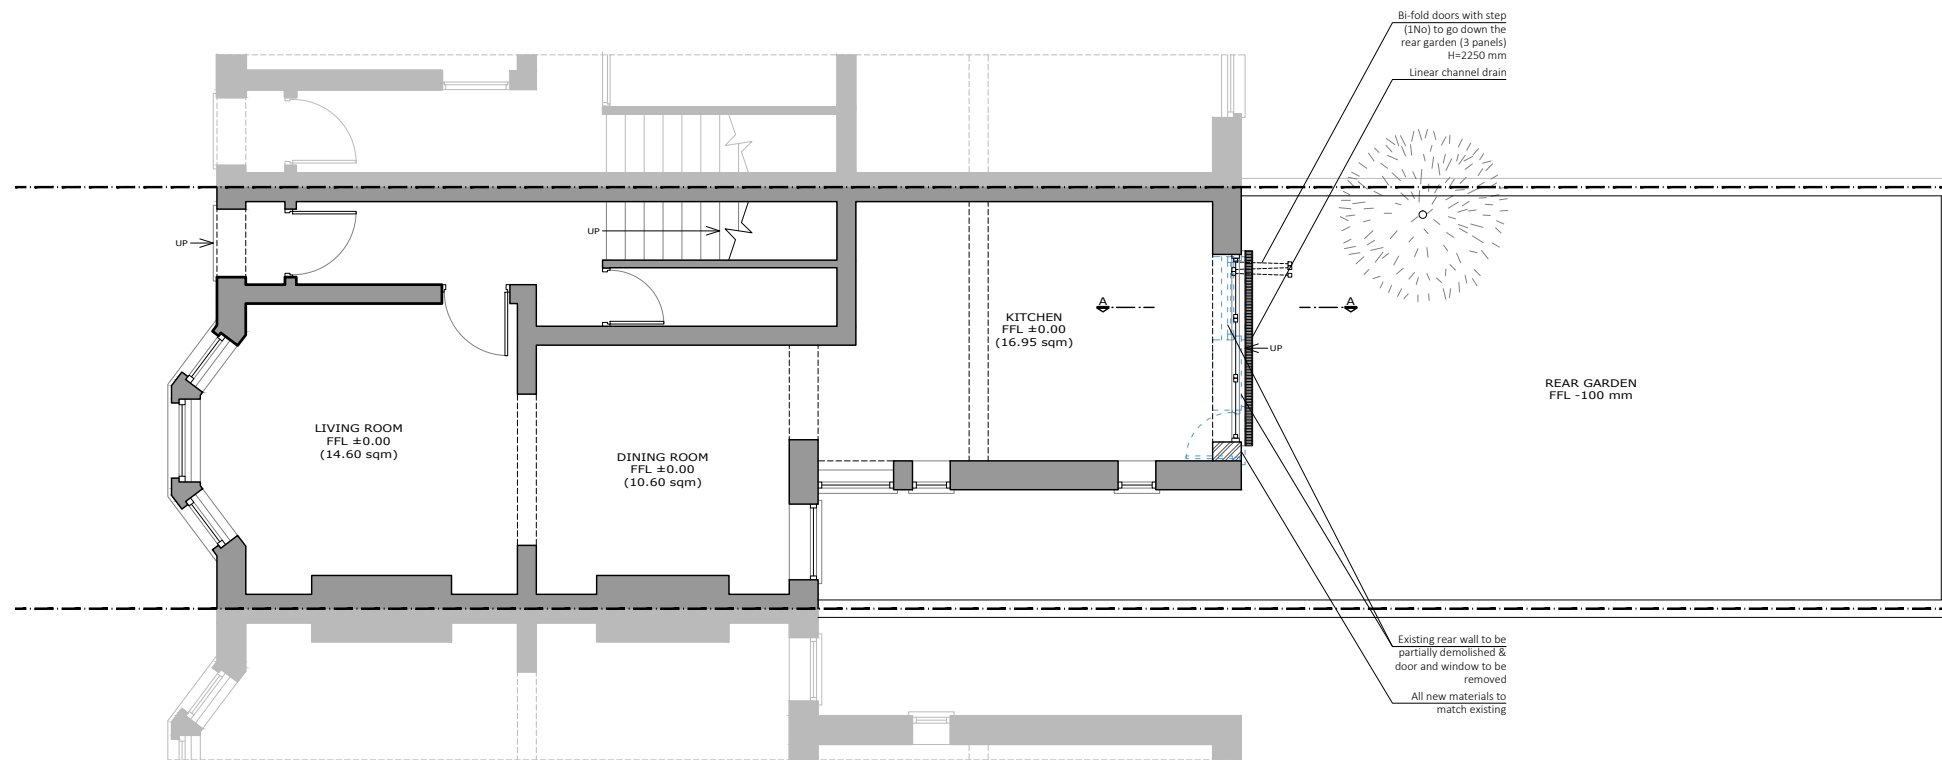

PROPOSED GROUND FLOOR


**PROJECT**  
INSTALLATION OF  
BIFOLDING DOORS

**ADDRESS**  
127 Constantine Road  
London  
NW3 2LR


**CLIENT**  
MR. CASEY

**TITLE**  
Existing & Proposed  
Ground Floor

<b>DATE</b> 04/10/2024	<b>PROJECT NUM:</b> P-24.046
<b>SCALE</b> 1/100 (@ A3)	<b>DRAWING NUM:</b> A-01
<b>REV.</b> A	<b>STATUS</b> PL

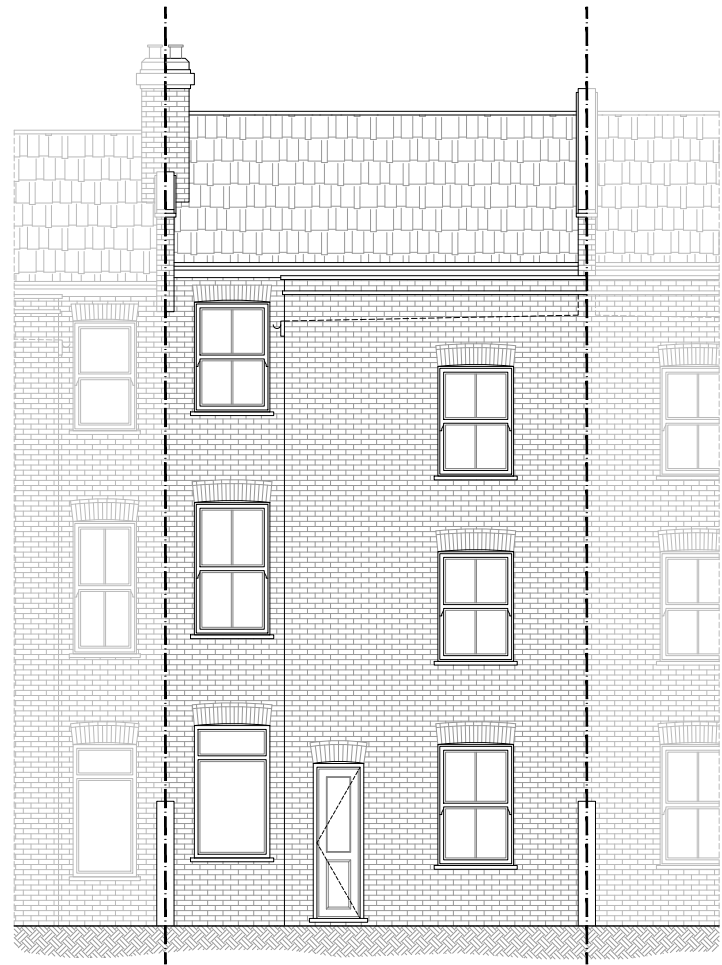


EXISTING GROUND FLOOR

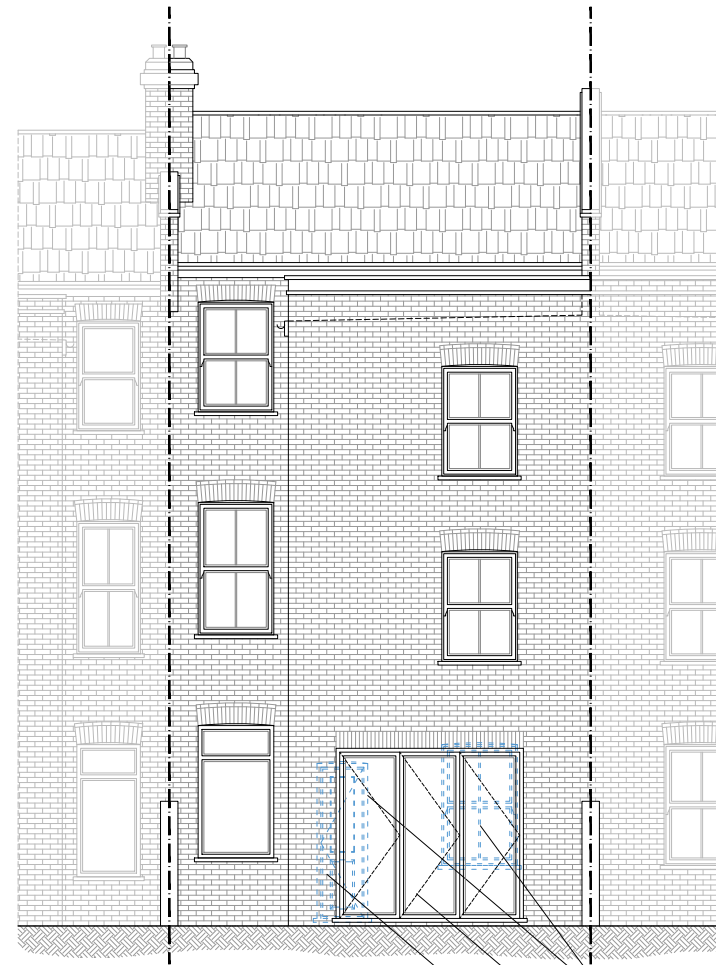


PROPOSED GROUND FLOOR

Existing rear wall to be partially demolished & door and window to be removed  
 Bi-fold doors with step (1No) to go down the rear garden (3 panels) H=2250 mm  
 All new materials to match existing

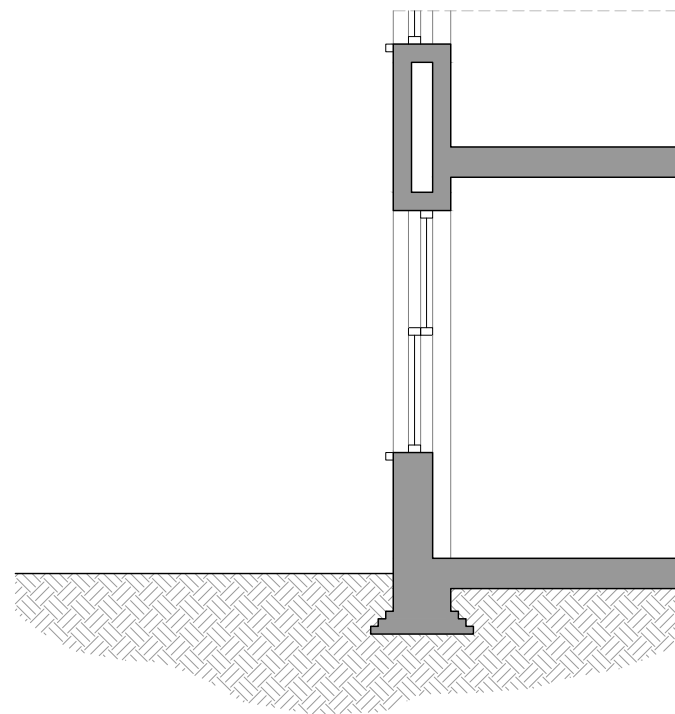


EXISTING SECTION AA

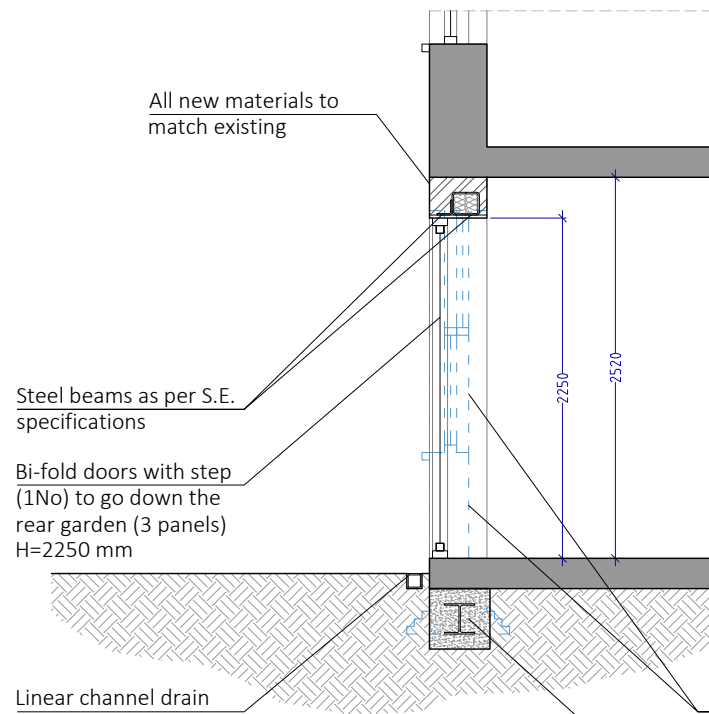

PROPOSED SECTION AA

Existing rear wall to be partially demolished & door and window to be removed  
 Steel beam size & encasement to refer Structural Engineer's

PLEASE NOTE  
 1. All dimensions to be verified on site.  
 2. All dimensions are in millimetres.  
 3. No work shall commence until all approvals and agreements have been obtained. These include, Planning, Building Regulations, Thames Water and Party Wall.  
 4. The Copyright of this drawing belongs to Projection Architects Ltd.

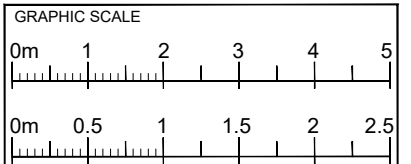

NOTES:

- EXISTING WALL
- DEMOLISHED WALL
- PROPOSED BLOCK WALL
- BOUNDARY LINE

PROJECT  
**INSTALLATION OF BIFOLDING DOORS**

ADDRESS  
 127 Constantine Road  
 London  
 NW3 2LR

CLIENT  
 MR. CASEY

TITLE  
 Existing & Proposed  
 Rear Elevation & Section AA

DATE 04/10/2024	PROJECT NUM: P-24.046
SCALE 1/100 & 1/50 (@ A3)	DRAWING NUM: A-02
REV. A	STATUS PL