
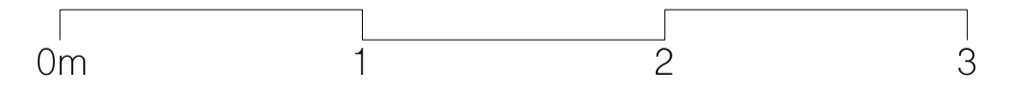


1 existing section BB

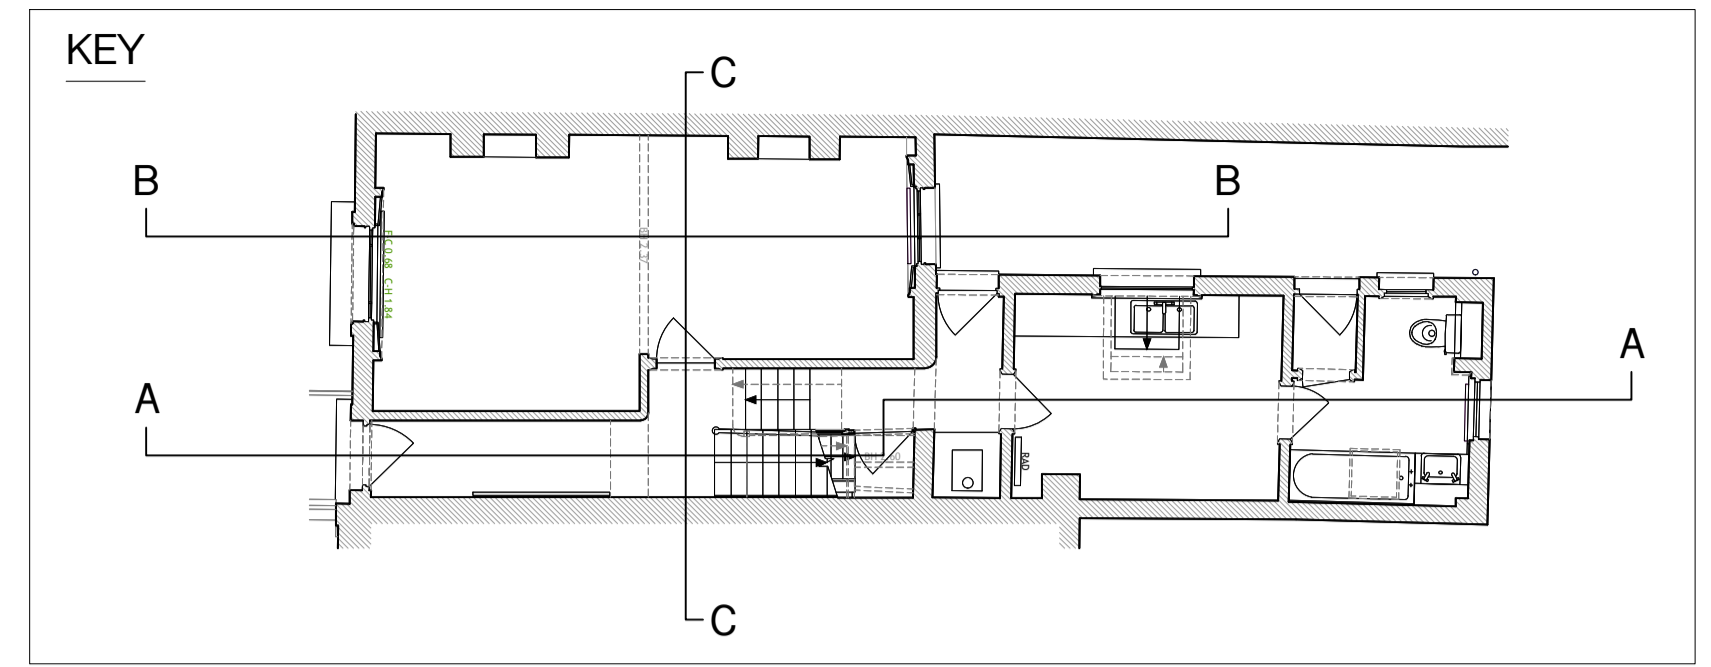

rev. date revisions

notes

project

9 Alma Street
Kentish Town
London NW5 3DJ

client

Nicholas Blackford

drawing title

existing section BB

architect

ROAR

scale at A1

1:25

scale at A3

1:50

date

02.24

job no.

331

drawing

X301

rev.

-

All information subject to design development and site verification.

This drawing is the property of ROAR Architects Ltd. No disclosure or copy of it may be made without written permission. This drawing is for planning purposes only, no guarantee is given to its accuracy or correctness and is subject to site verification.