



Castle - The Engineer- NW1 8JH

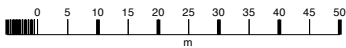

OSMasterMap 1250/2500/10000 scale
Thursday, October 10, 2024, ID: CM-01188795
www.centremapslive.co.uk
1:1250 scale print at A4, Centre: 528337 E, 183968 N
©Crown Copyright Ordnance Survey. Licenceno.
AC0000849896

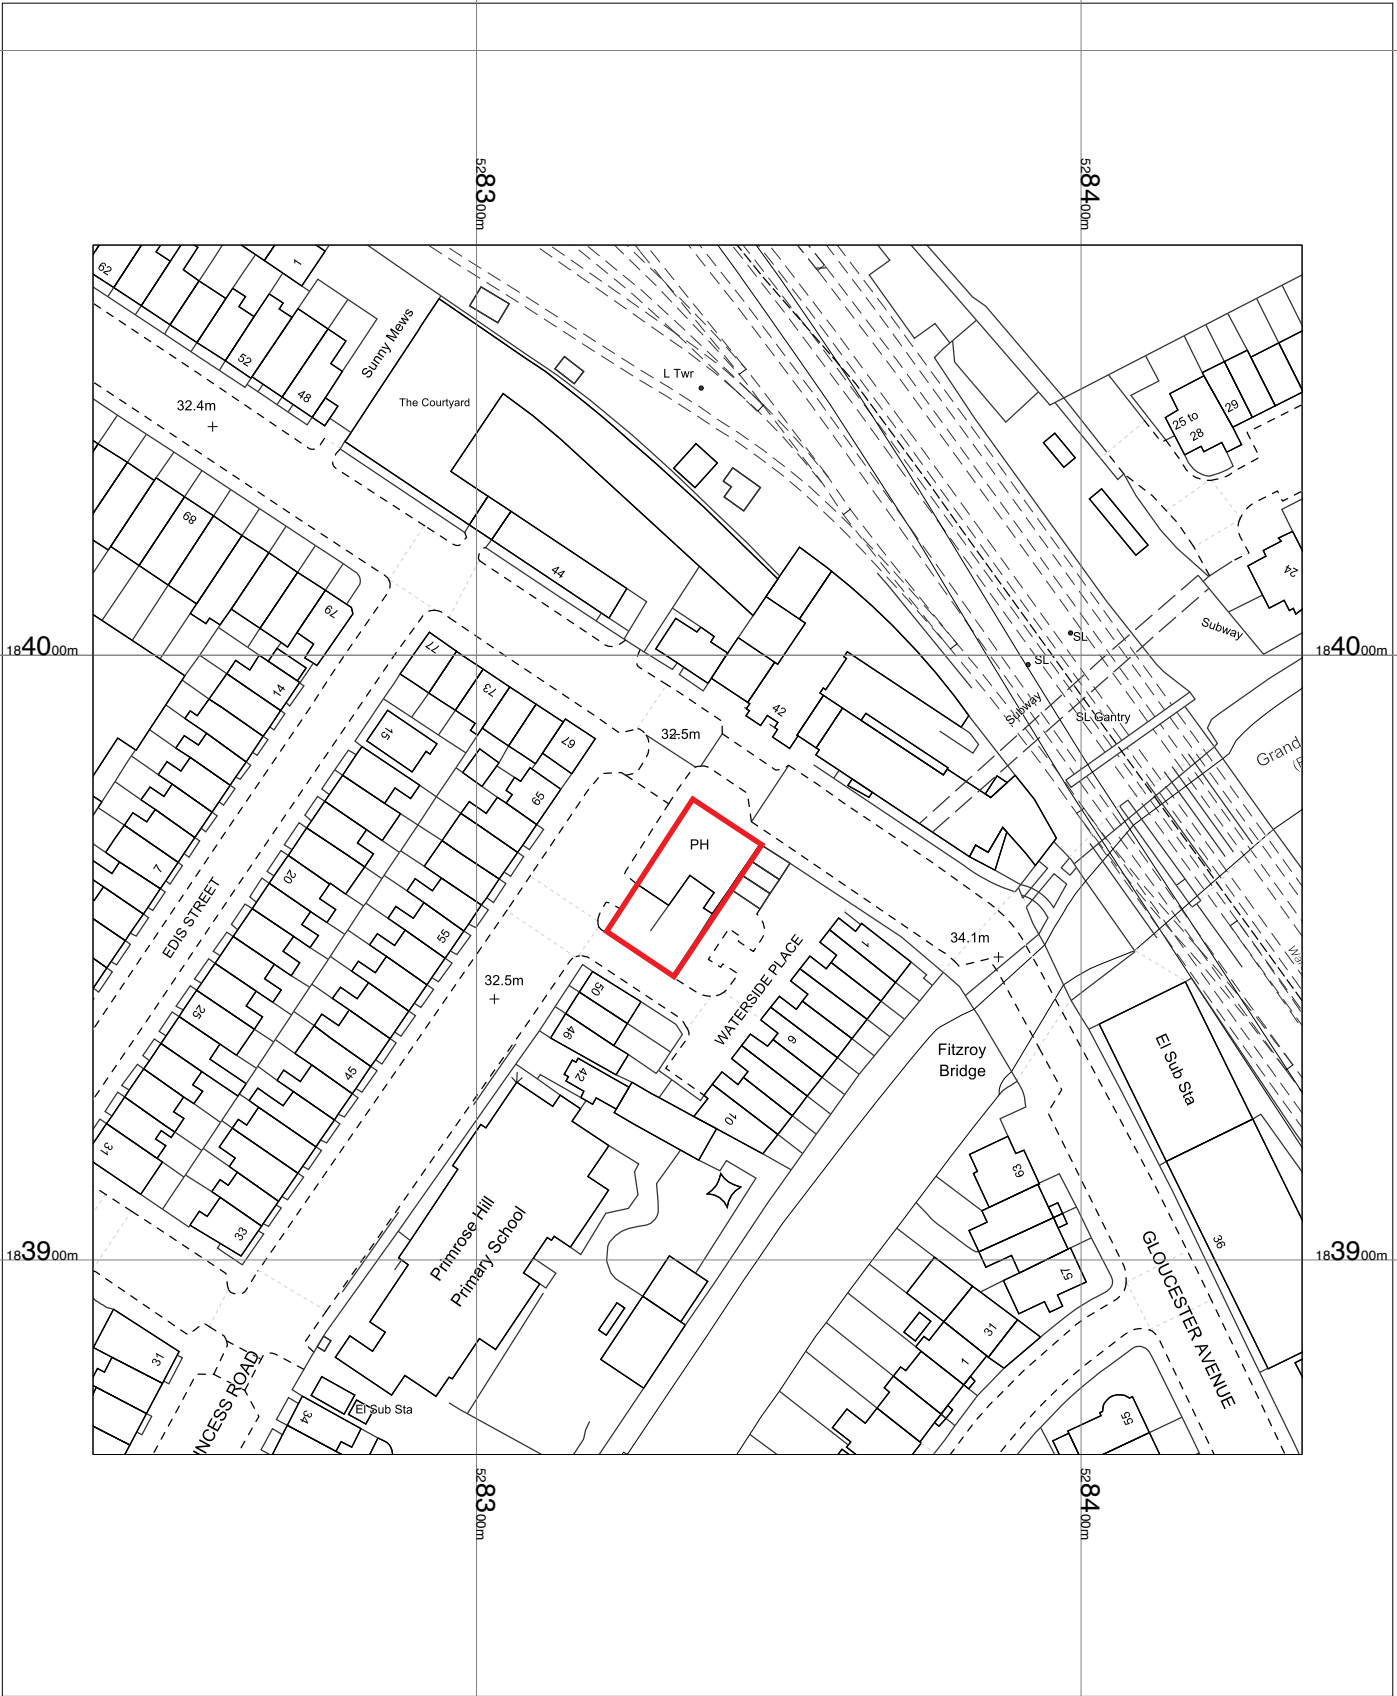