



1 EGA Meeting Room - Typical Corridor Elevation
Scale: 1:20

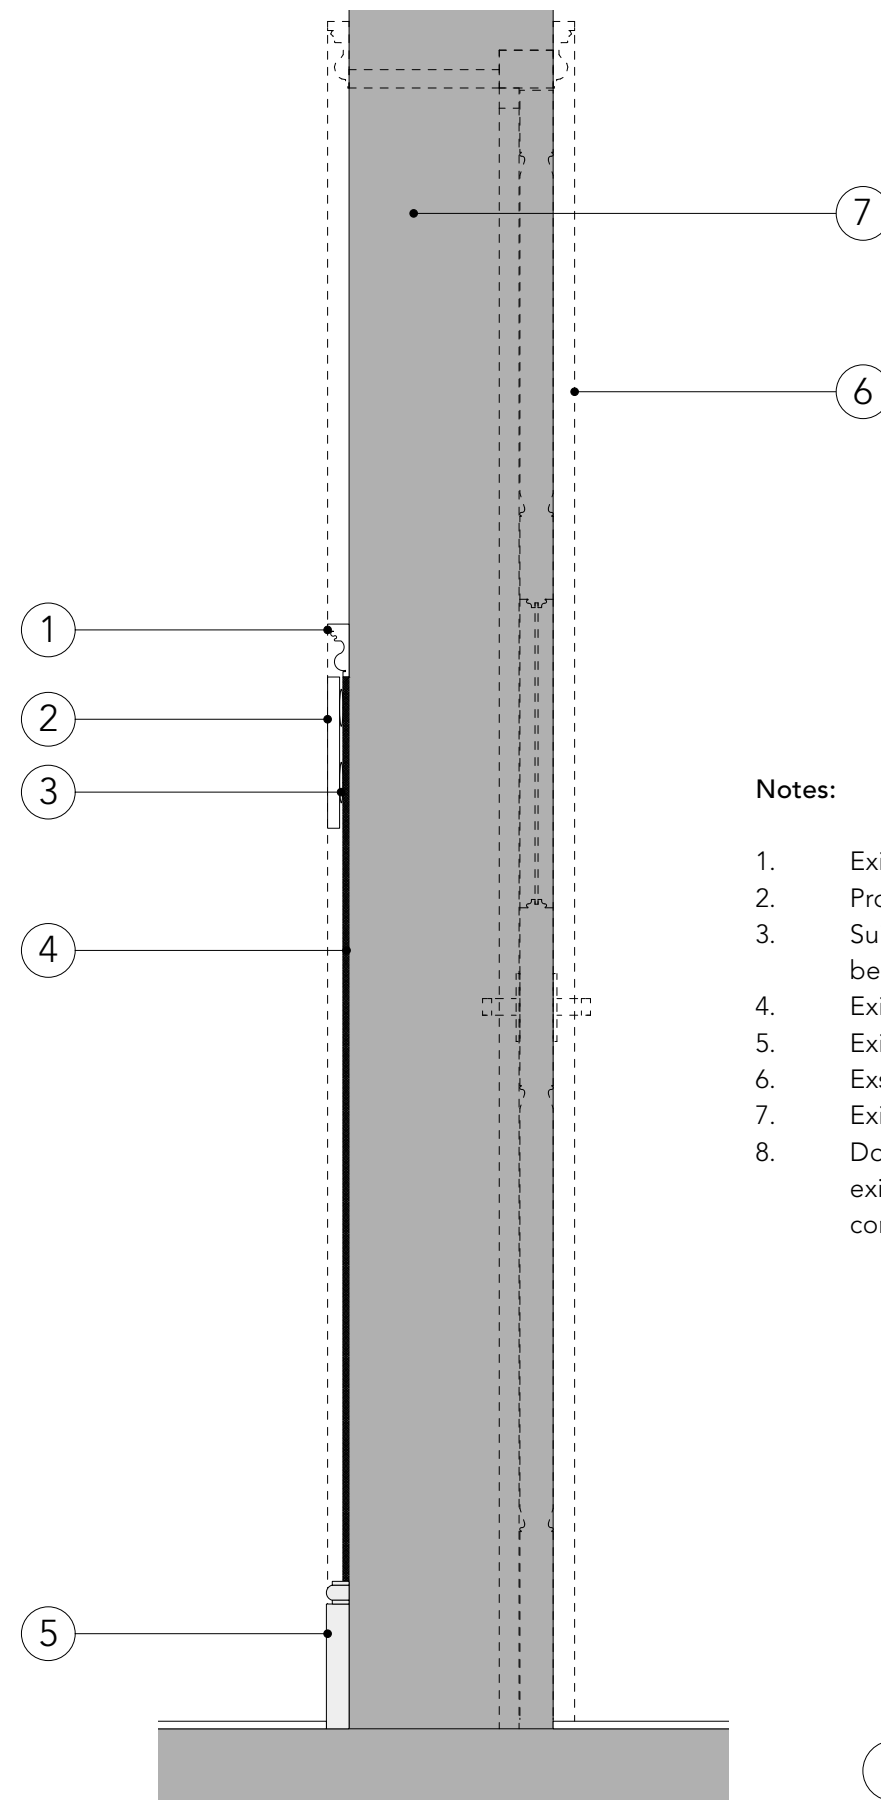

2 EGA Meeting Room - Section
Scale: 1:10

Notes:

1. Existing wooden dado
2. Proposed iPad type room booking system mounted on tiles
3. Suitable self-adhesive pads for tablets and wall tiles. Adhesive to be installed as per manufacturer's specifications
4. Existing wall tiles
5. Existing skirting
6. Existing door and architraves
7. Existing wall to be redecorated. Wall paint to match existing
8. Dotted line denotes tablet cables to be concealed behind existing door frame. Contractor to reinstate to original conditions and redecorate

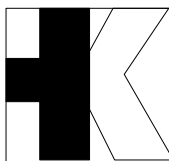

Revisions	
T1	Updated Listed Building Consent 07.10.2024

TENDER		Dwg. No.	434.DW.02
Project	UNISON Centre Transformation Project	Drawing title	Detail Wall - Proposed EGA Booking System
Client	UNISON	Scale	1:20,10 @ A3
		Rev	T1
		Drawn by	iT
		Date	October '24
<small>Do not scale. All dimensions to be confirmed on site. Information contained in this drawing is the sole copyright of Hutchison Kivotos Architects Ltd. and is not to be reproduced without permission.</small>			