


NOTES


- Do not scale from this drawing, except for planning purposes.
- Check all dimensions on site.
- Subject to survey.
- Subject to site inspection.
- Site boundary lines are indicative only.



Existing Signage

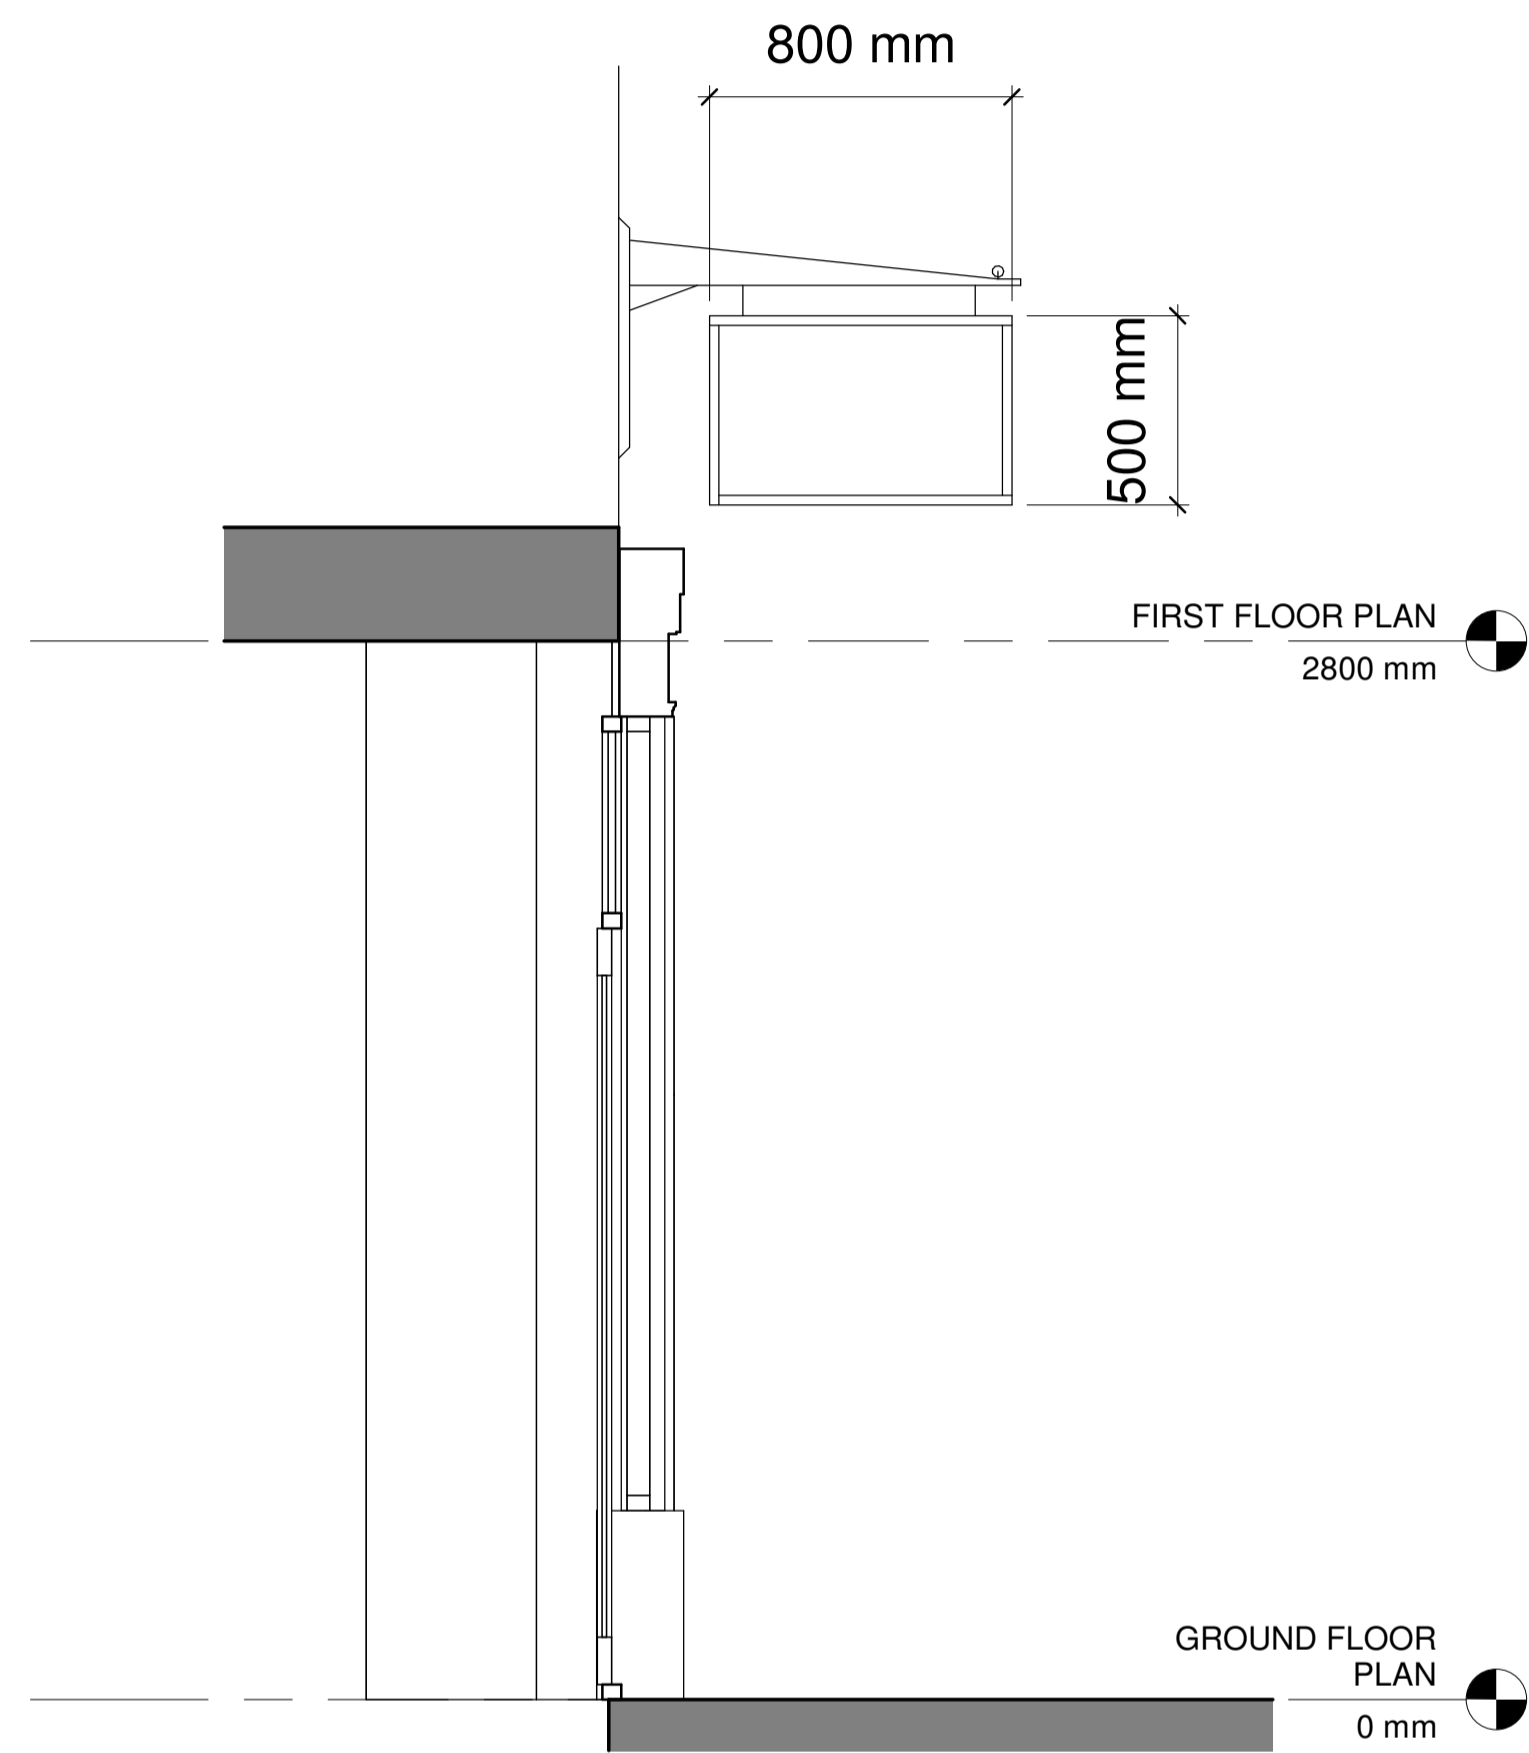


1 Shop Front Section A
1 : 20

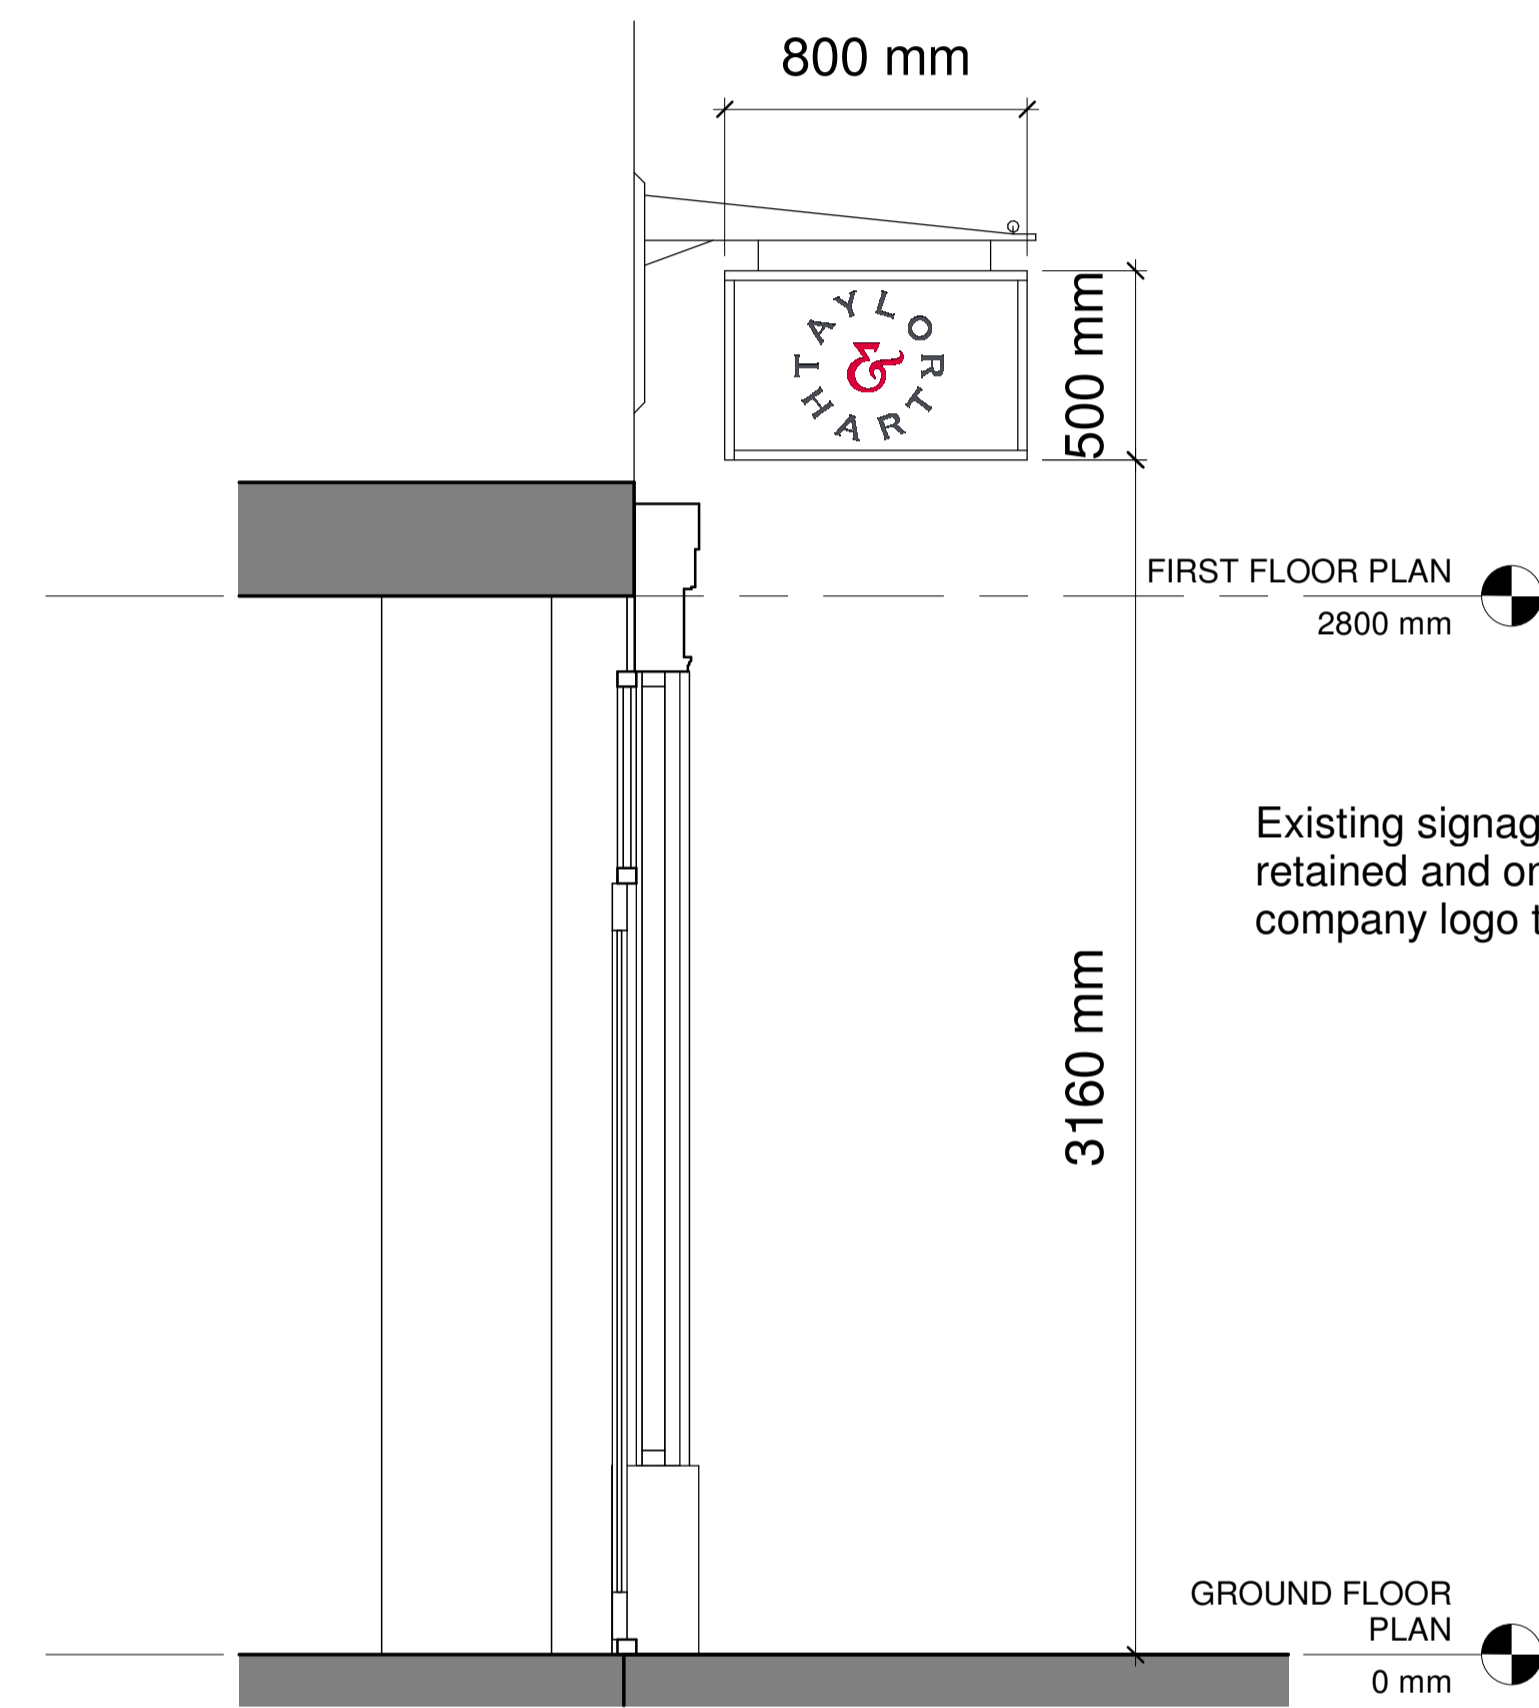

2 Proposed Shop Front Section A
1 : 20

Existing signage frame to be retained and only the new retain company logo to be replaced.

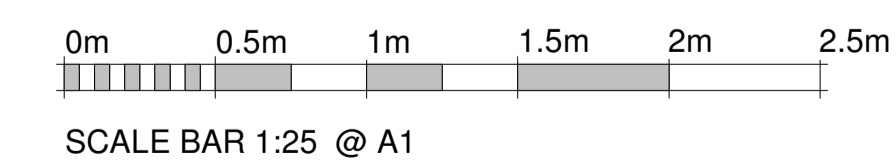

Rev	Date	By	Description
Revision Schedule			
project T&H - New Store			
title Existing and Proposed Sections			
130			
project status PRELIMINARY			
contract no.		scale 1 : 20 @ A1	
client ref. TH		date 07/15/24	
drawn by Author		checked by Checker	
project no. P24-05	drawing number 130	revision	
- level - type - sheet number			

**EXIMIUS
INTENTIO**