


1 Ground Floor - Front View  
1 : 25




2 Ground Floor - LHS Feature Wall View  
1 : 25




5 Ground Floor Rear View  
1 : 25

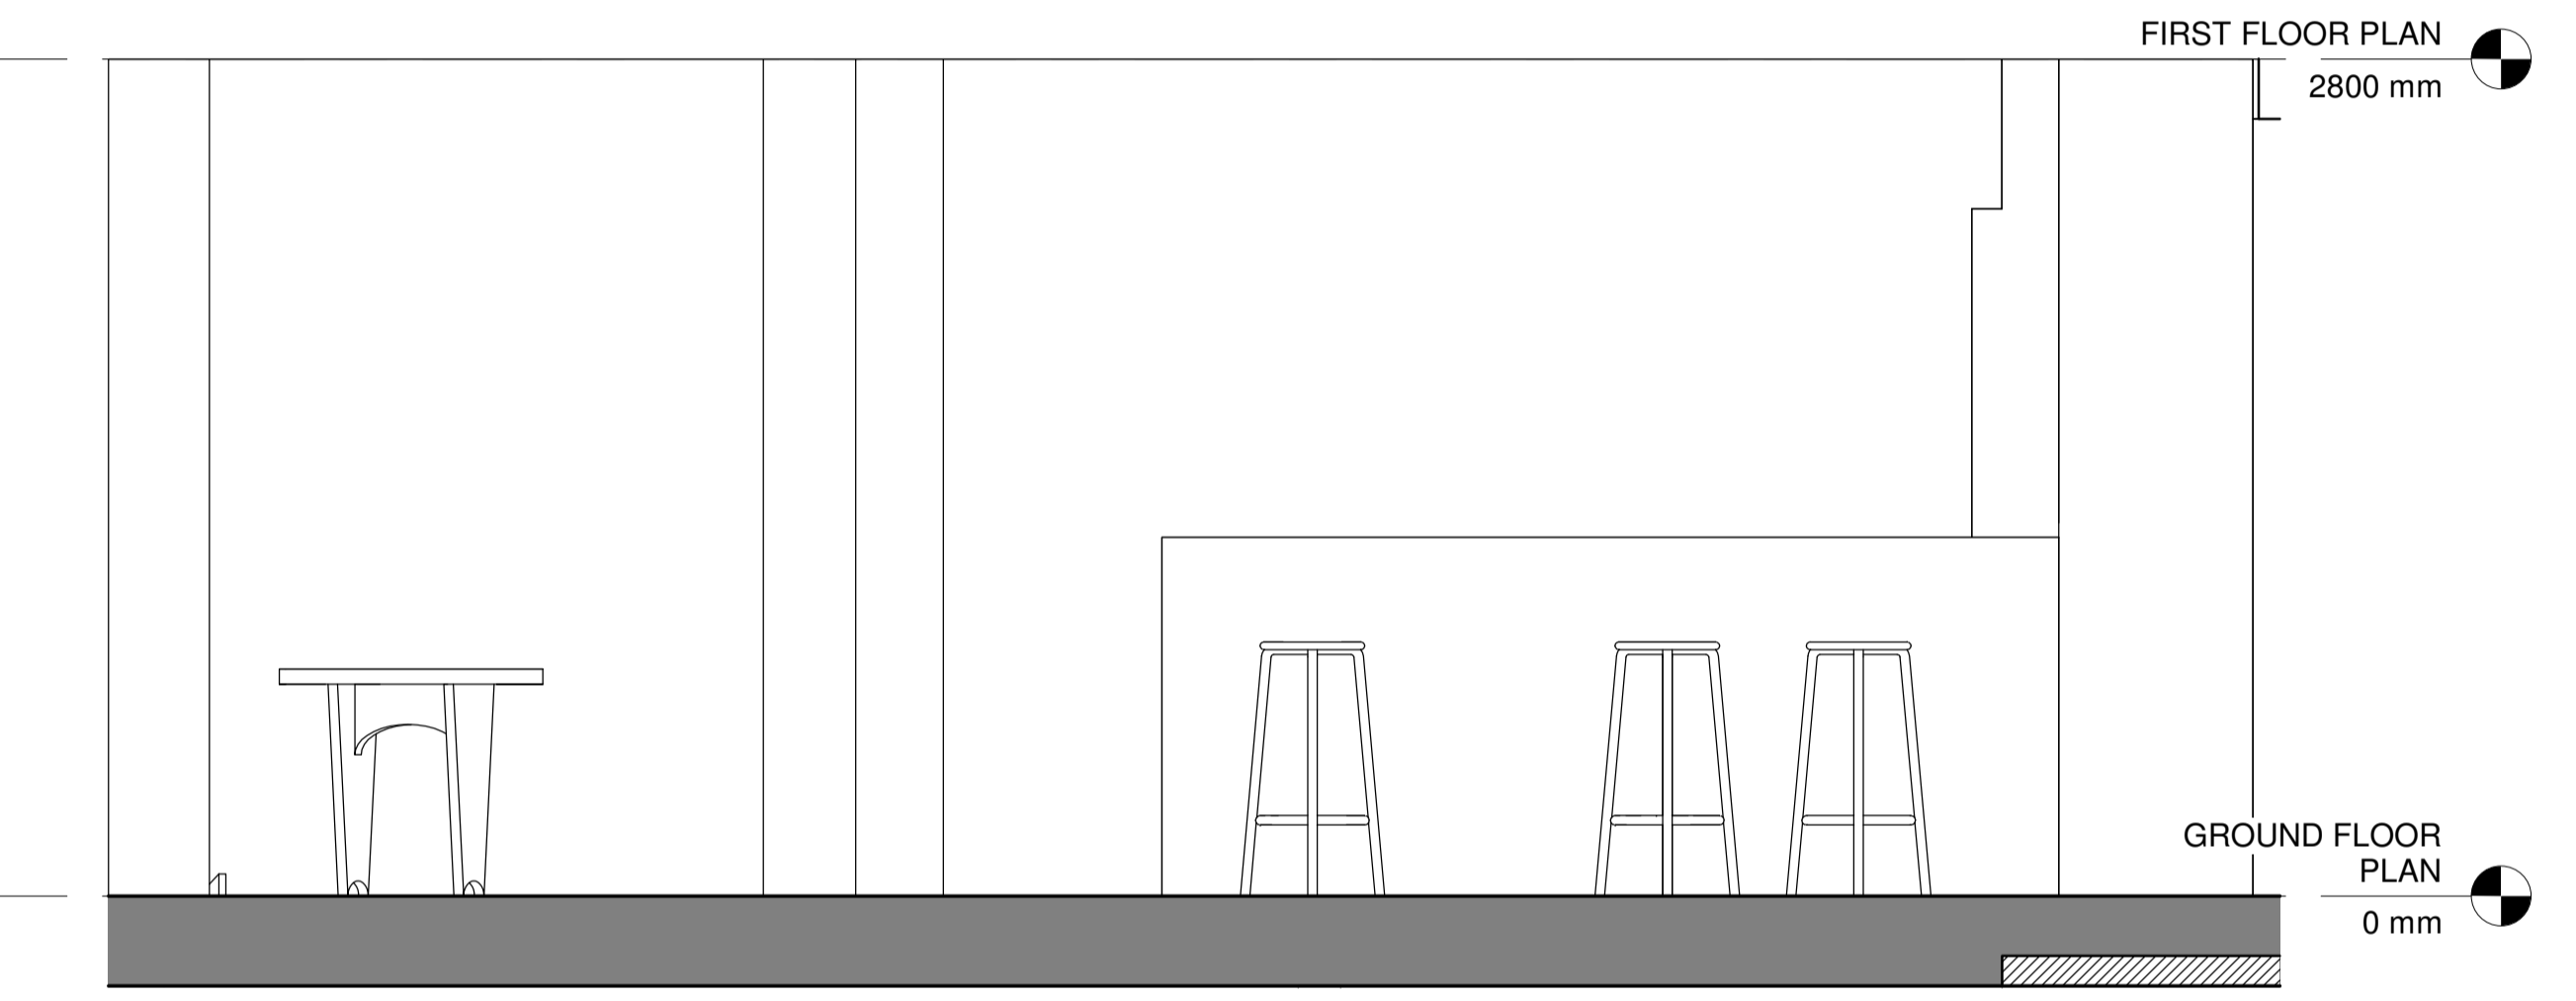

6 Ground Floor RHS View  
1 : 25

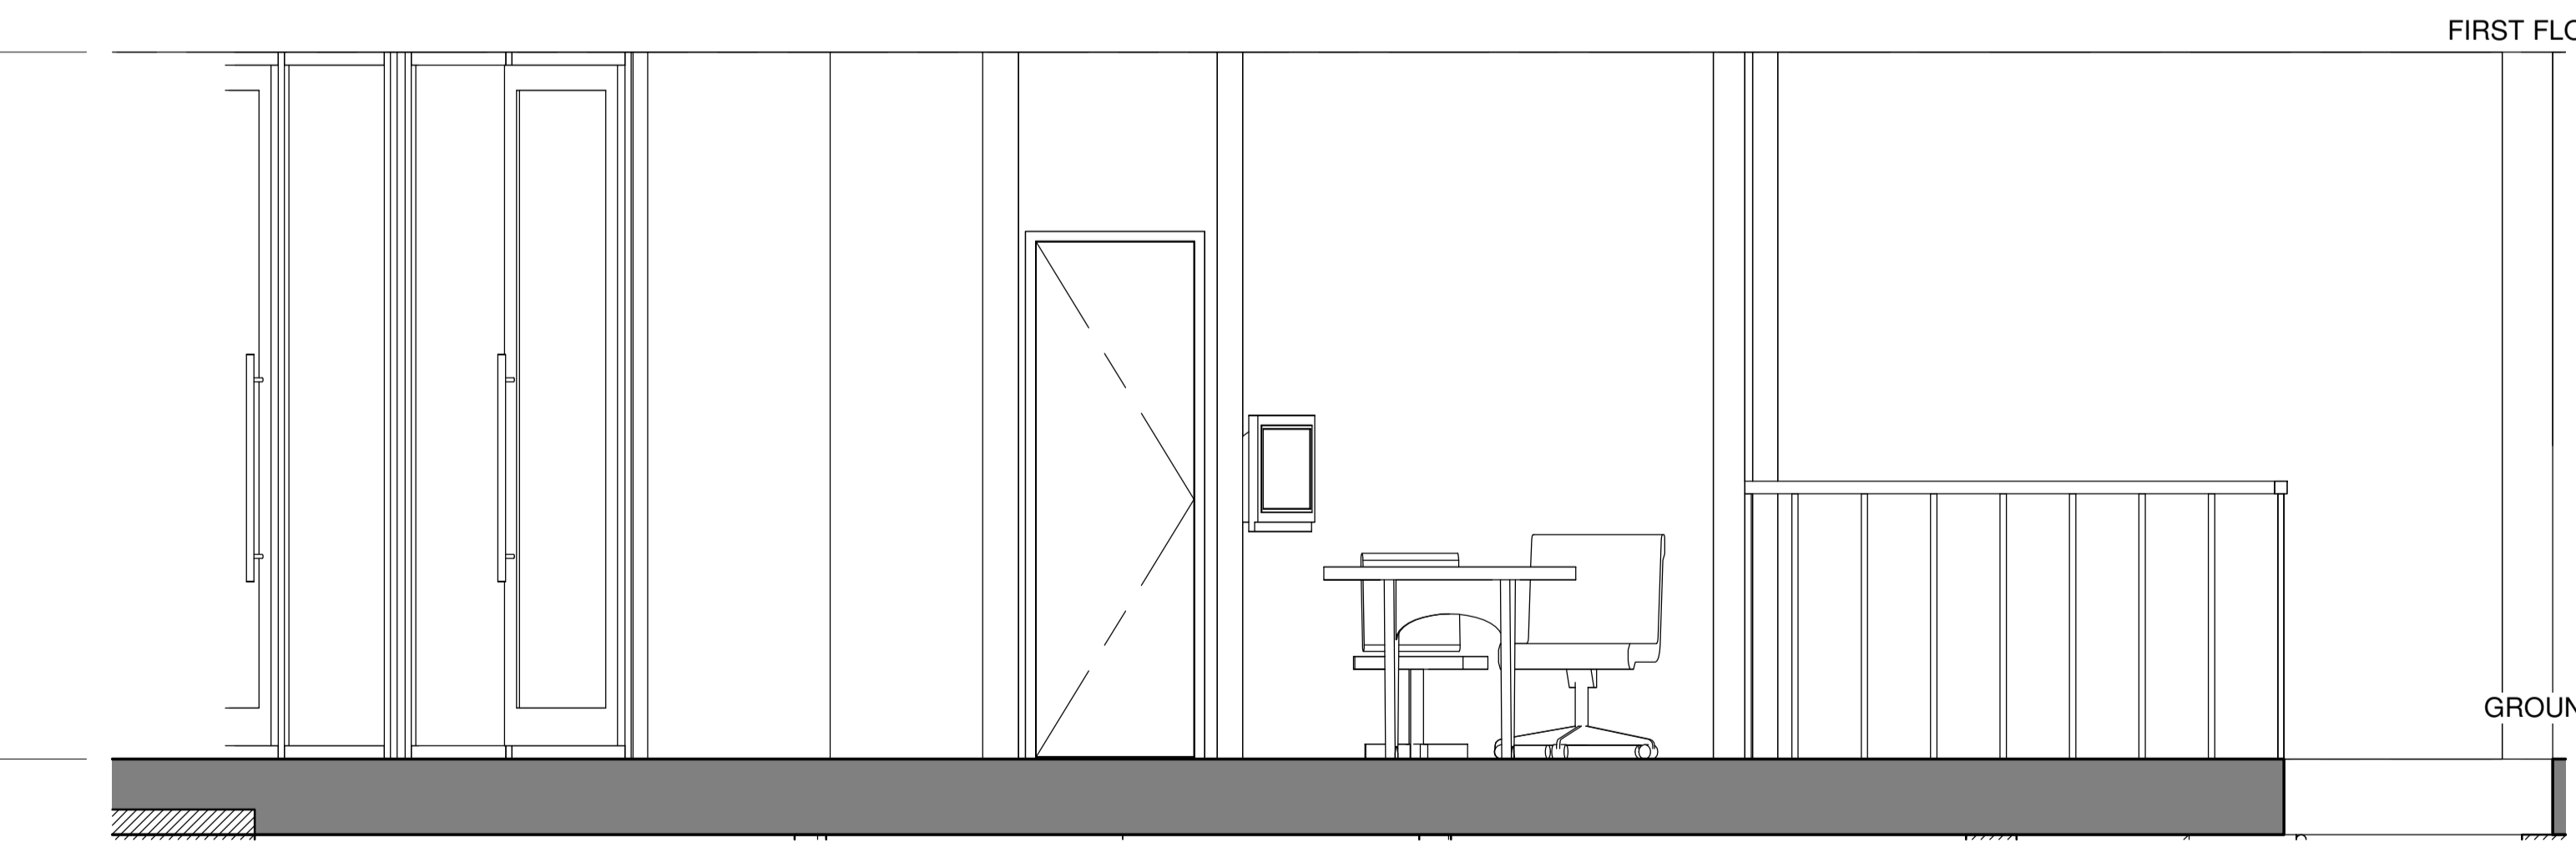

4 Ground Floor Rear LHS View  
1 : 25

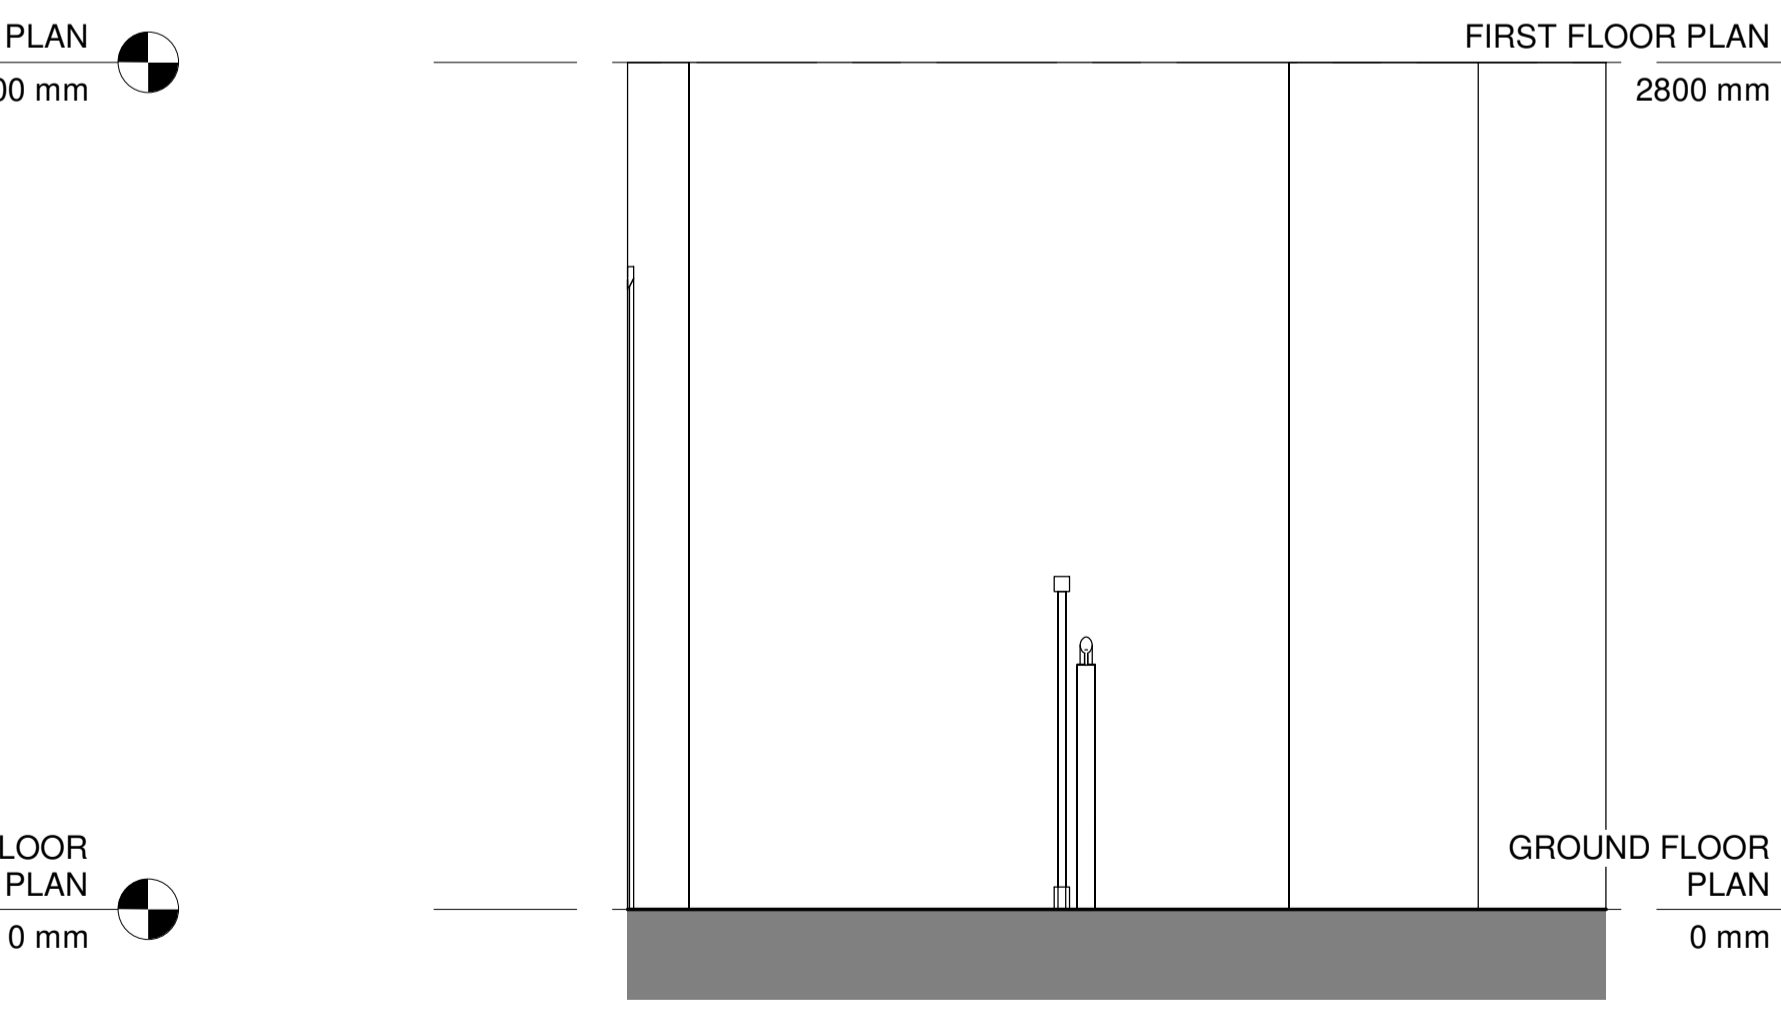

3 Ground Floor - Rear Stairs View  
1 : 25


**NOTES**  
 - Do not scale from this drawing, except for planning purposes.  
 - Check all dimensions on site.  
 - Subject to survey.  
 - Subject to site inspection.  
 - Site boundary lines are indicative only.

Rev	Date	By	Description
Revision Schedule			
project T&H - New Store			
title Proposed GF Internal Elevations			
<b>124</b>			
project status <b>PRELIMINARY</b>			
contract no.		scale 1 : 25 @ A1	
client ref. TH	date 07/15/24		
drawn by Author	checked by Checker		
project no. P24-05	drawing number 124	revision	
- level - type - sheet number			


**EXIMIUS  
INTENTIO**

**NOTES**


- Do not scale from this drawing, except for planning purposes.
- Check all dimensions on site.
- Subject to survey.
- Subject to site inspection.
- Site boundary lines are indicative only.

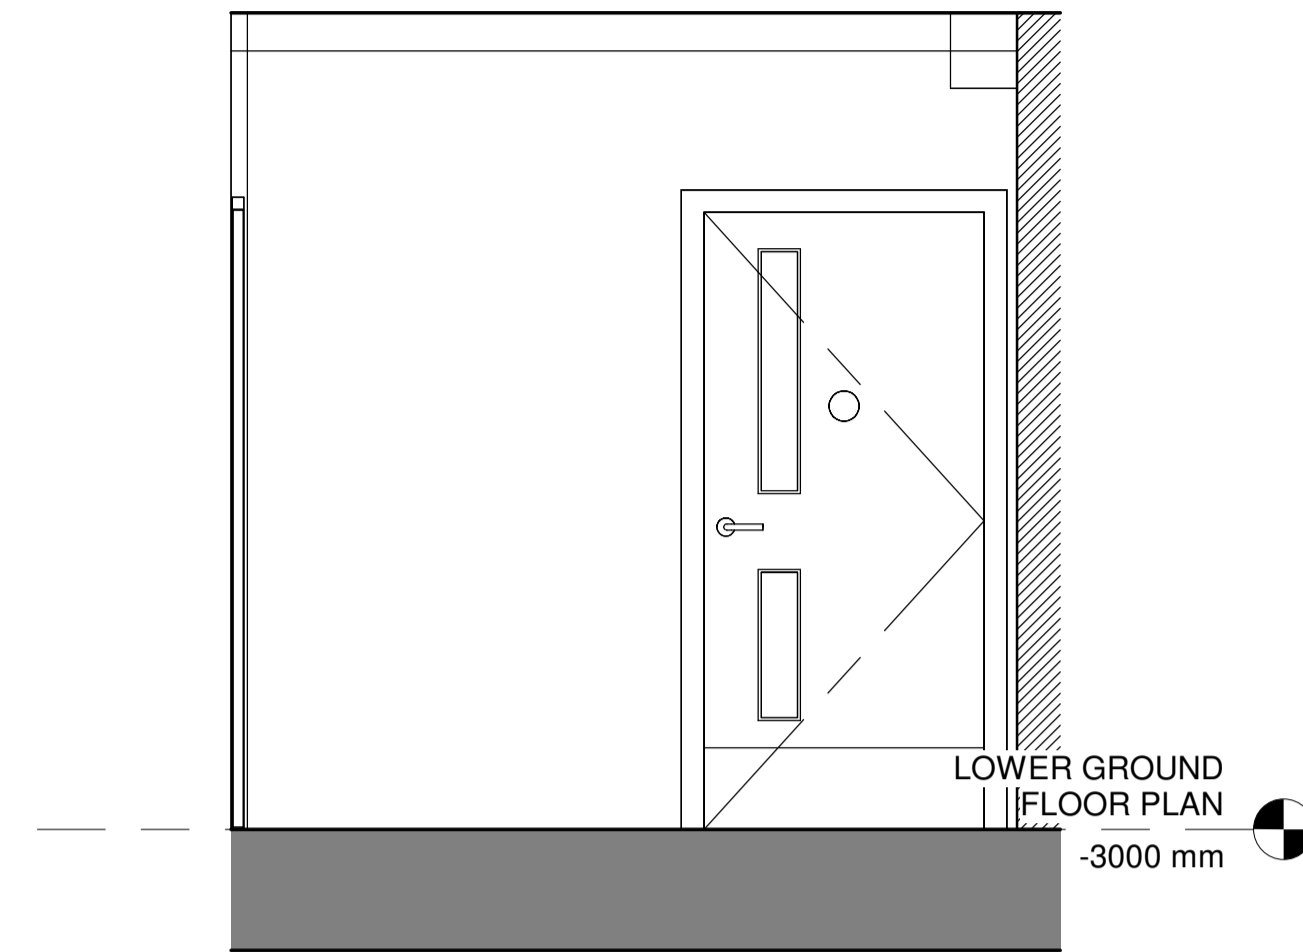

**1** Lower Ground Floor - Entrance To Lobby  
1 : 25

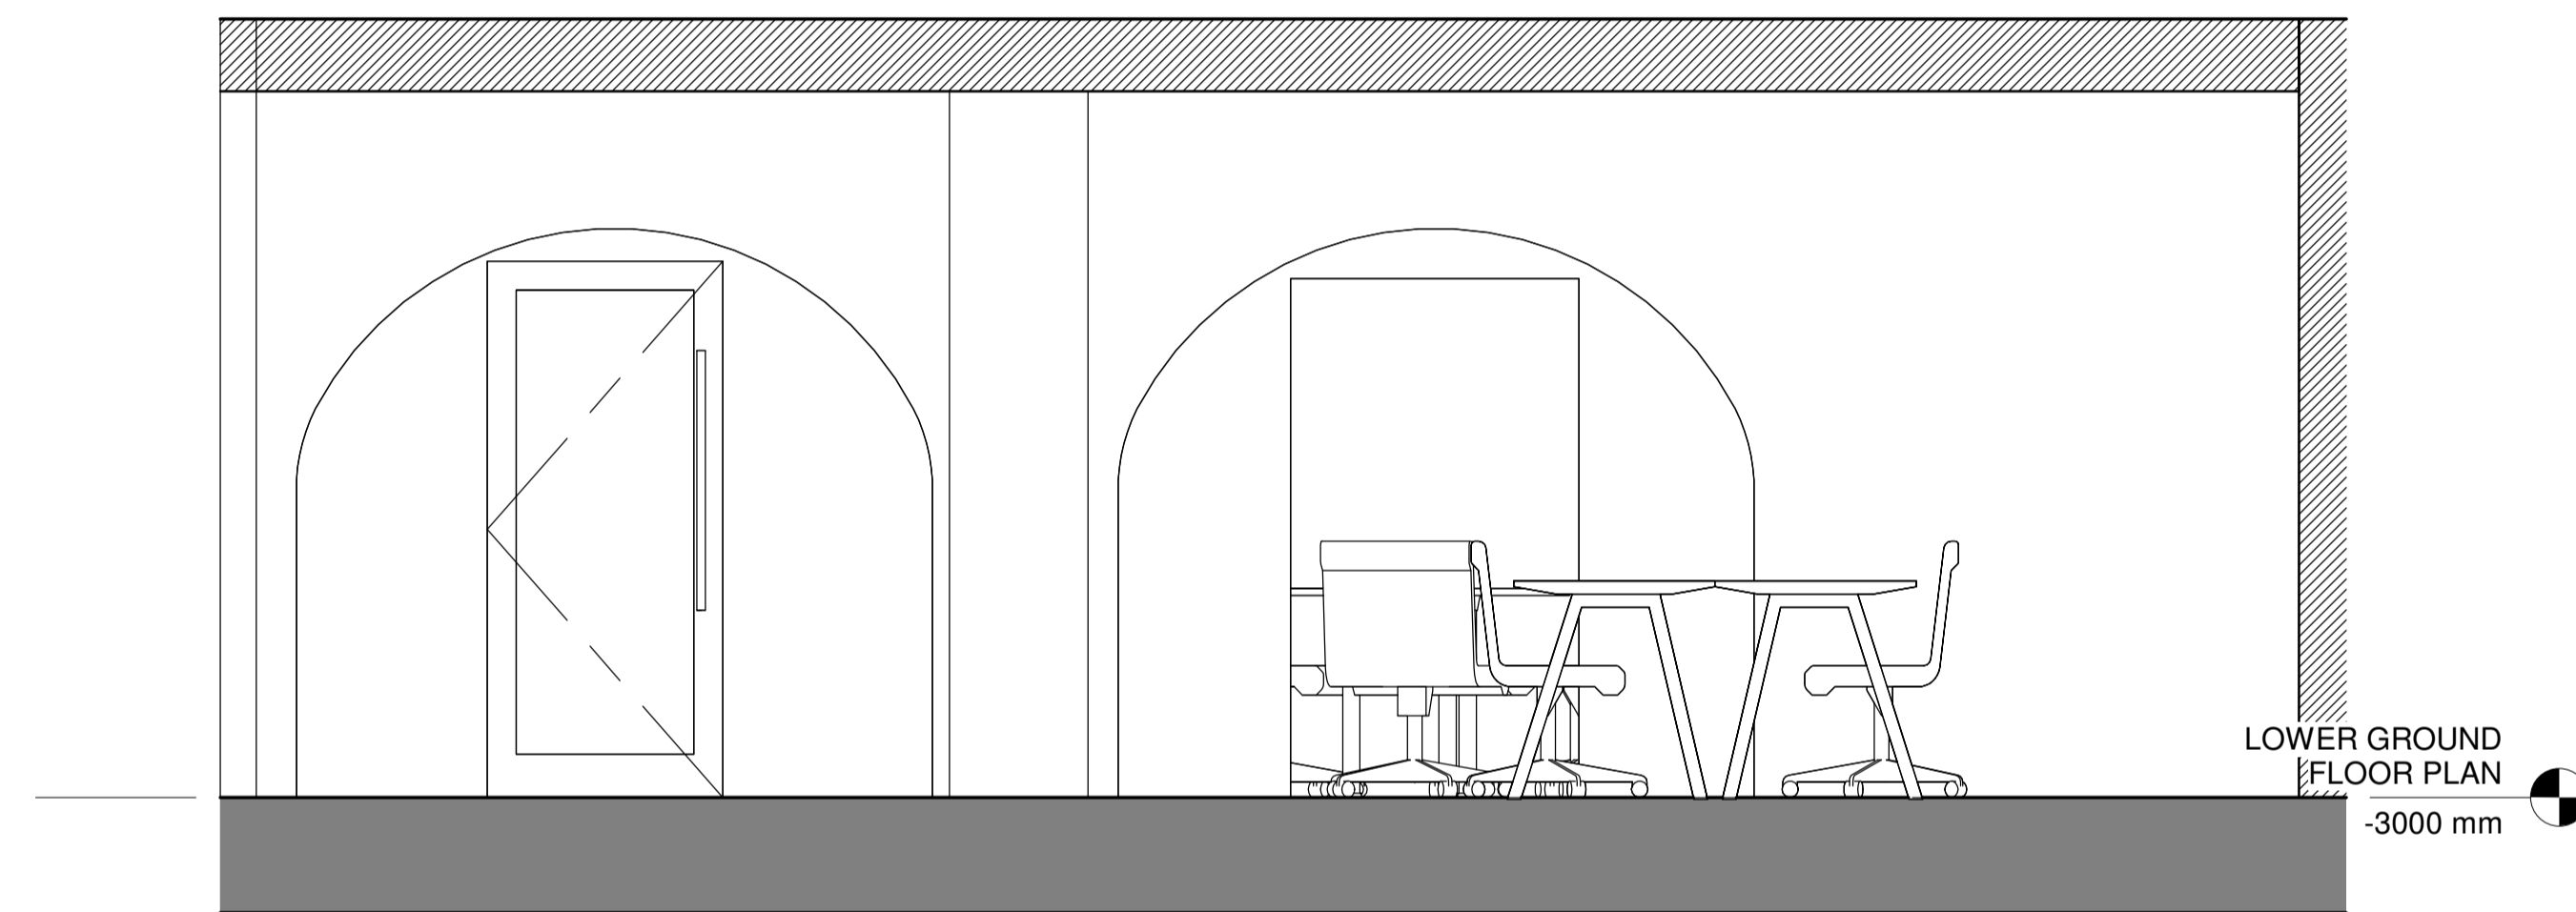

**2** Lower Ground Floor - Rear View  
1 : 25

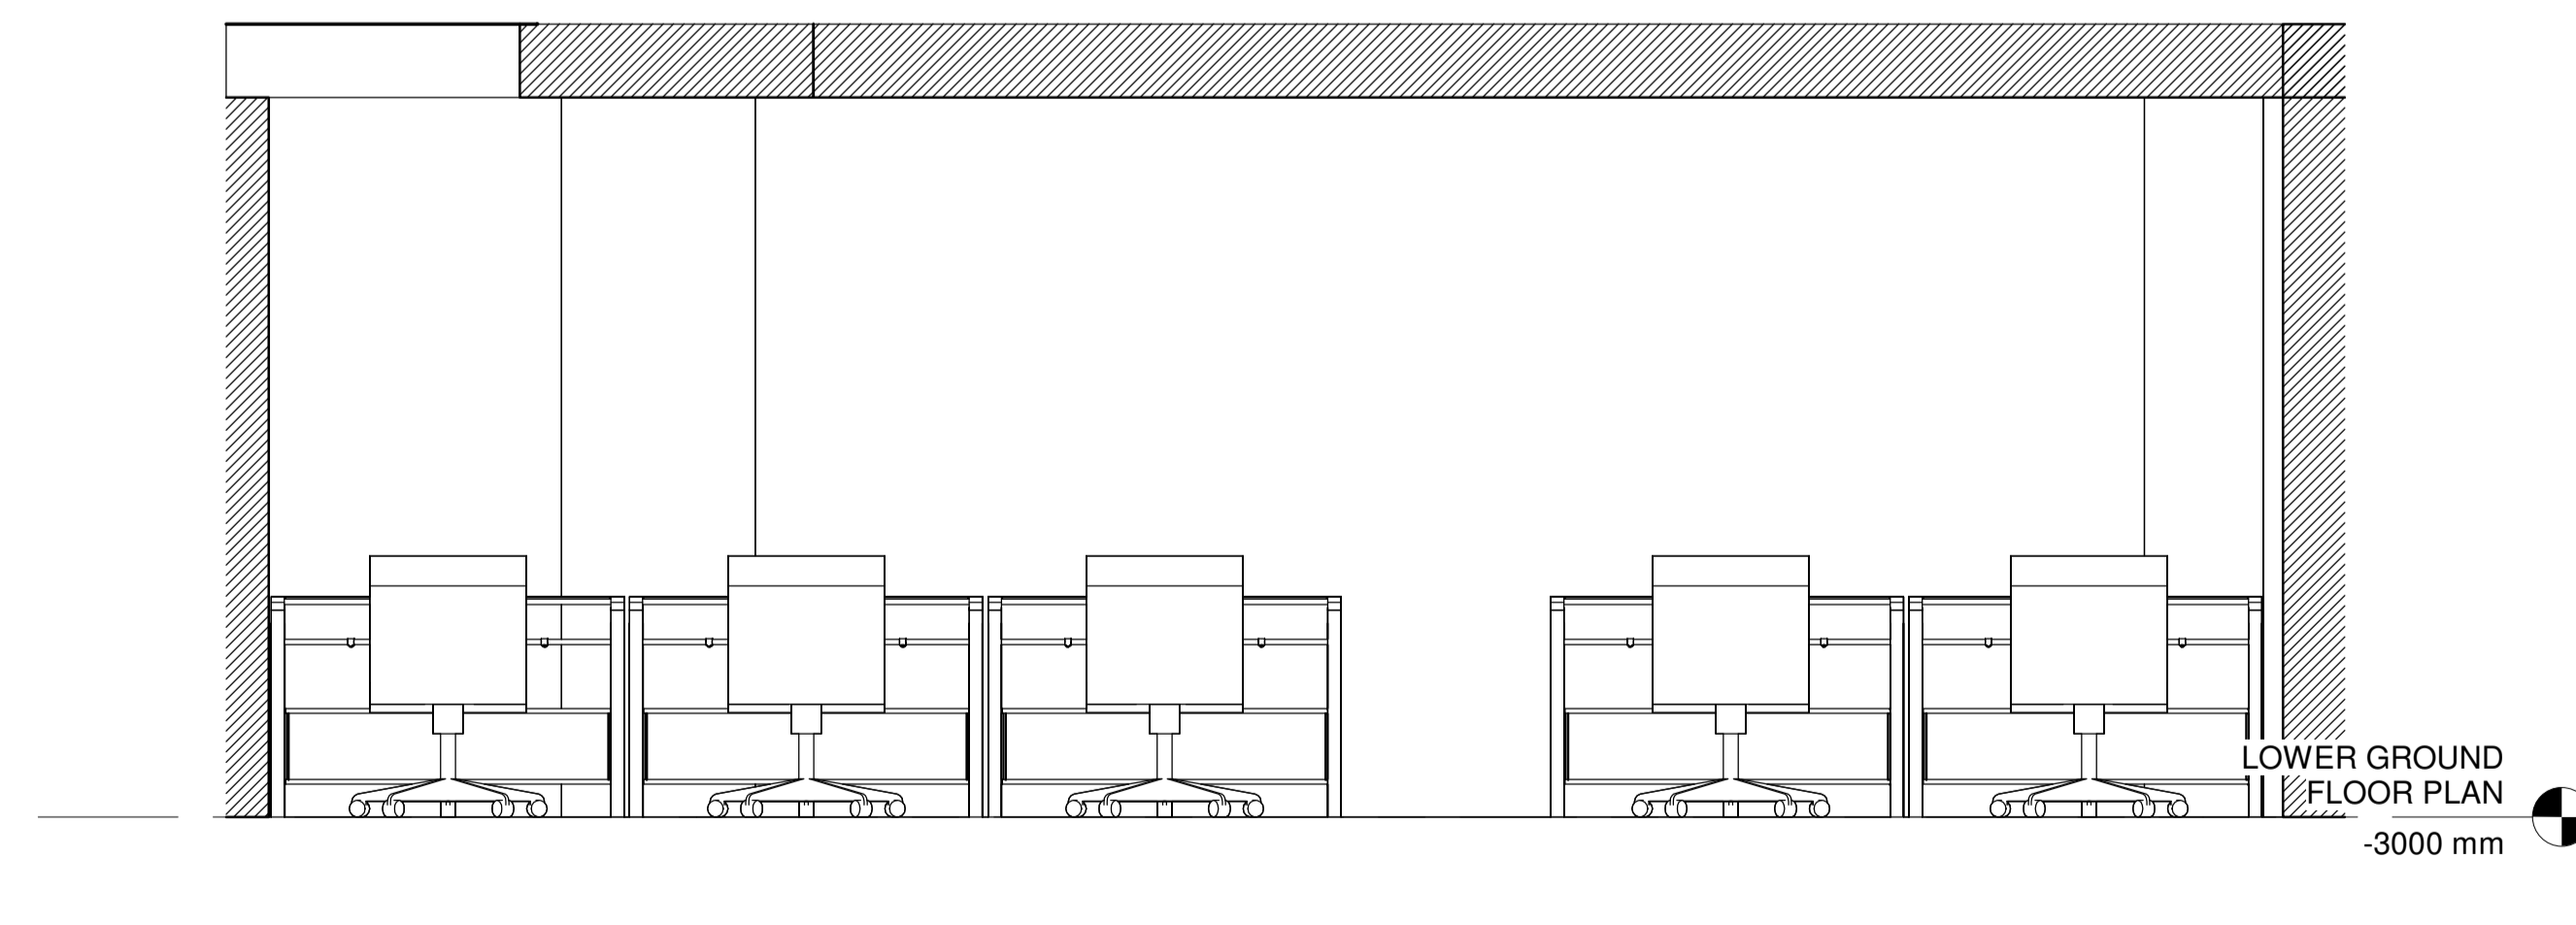


**3** LGF - Office RHS View  
1 : 25

Rev	Date	By	Description
Revision Schedule			
project T&H - New Store			
title Proposed LGF Internal Elevations			
sheet number <b>125</b>			
project status PRELIMINARY			
contract no.		scale 1 : 25 @ A1	
client ref. TH		date 07/15/24	
drawn by Author		checked by Checker	
project no. P24-05	drawing number 125	revision	
- level - type - sheet number			


**EXIMIUS  
INTENTIO**

**NOTES**


- Do not scale from this drawing, except for planning purposes.
- Check all dimensions on site.
- Subject to survey.
- Subject to site inspection.
- Site boundary lines are indicative only.

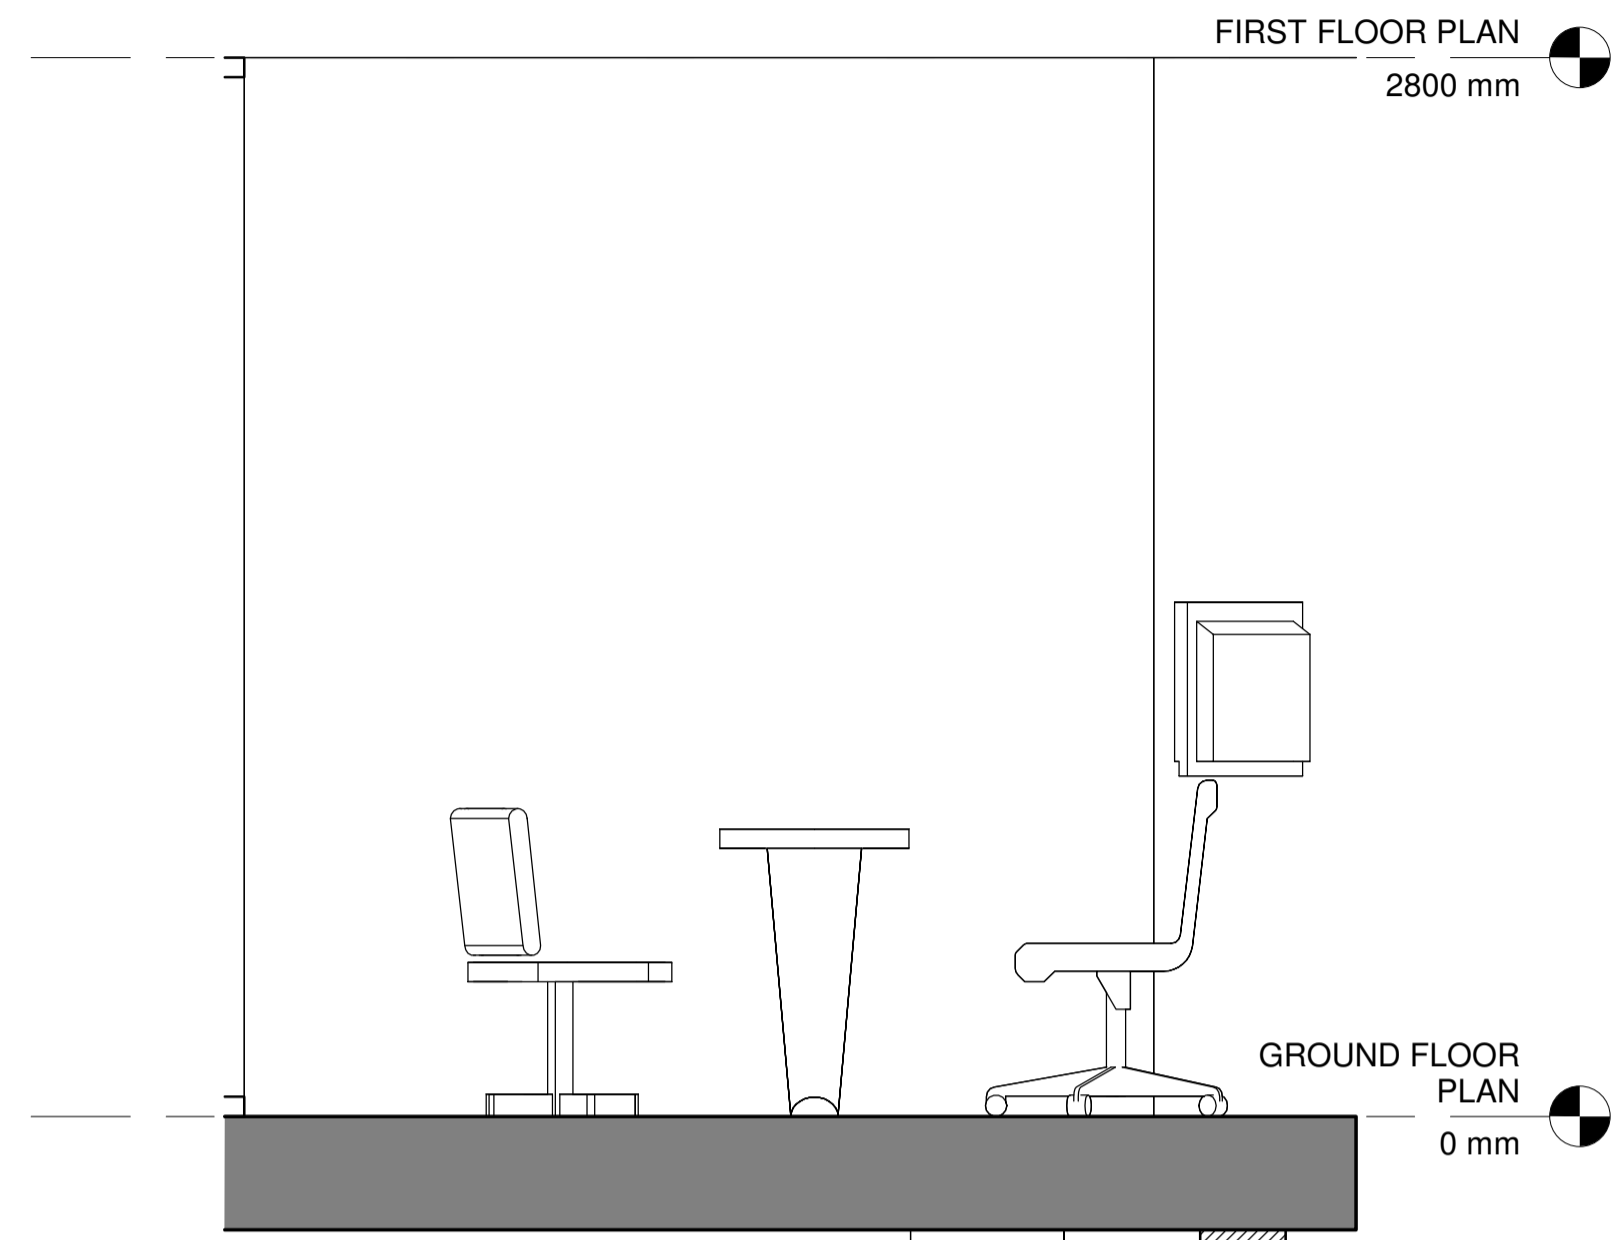


1 GF - Consultation 1 A  
1 : 20

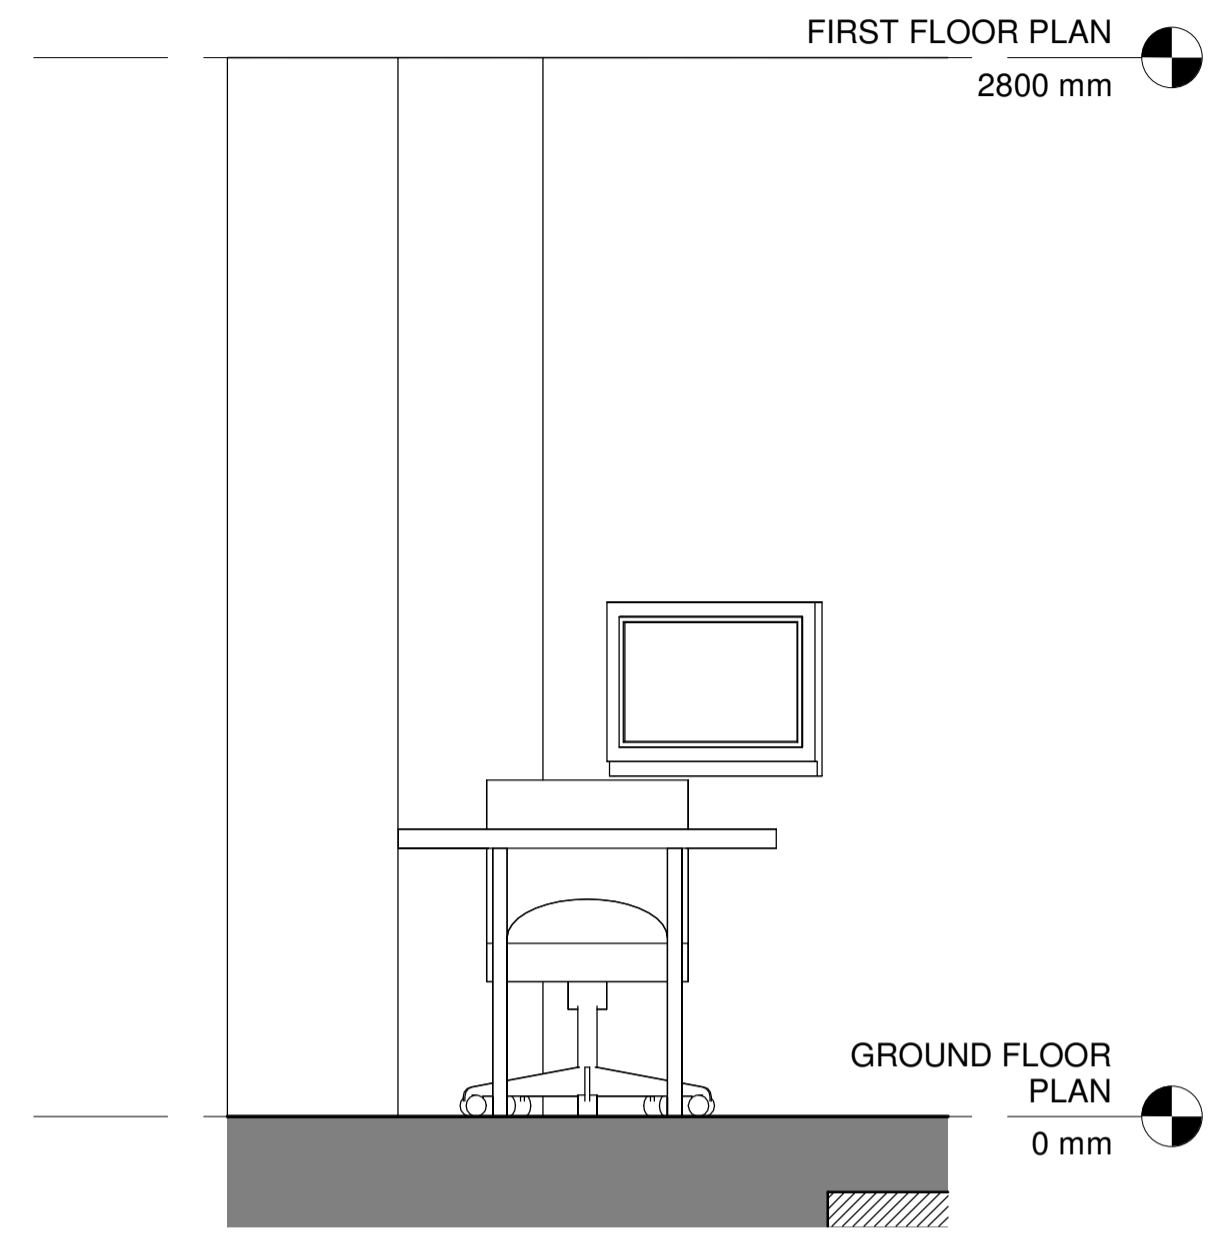

2 GF - Consultation 1 B  
1 : 20

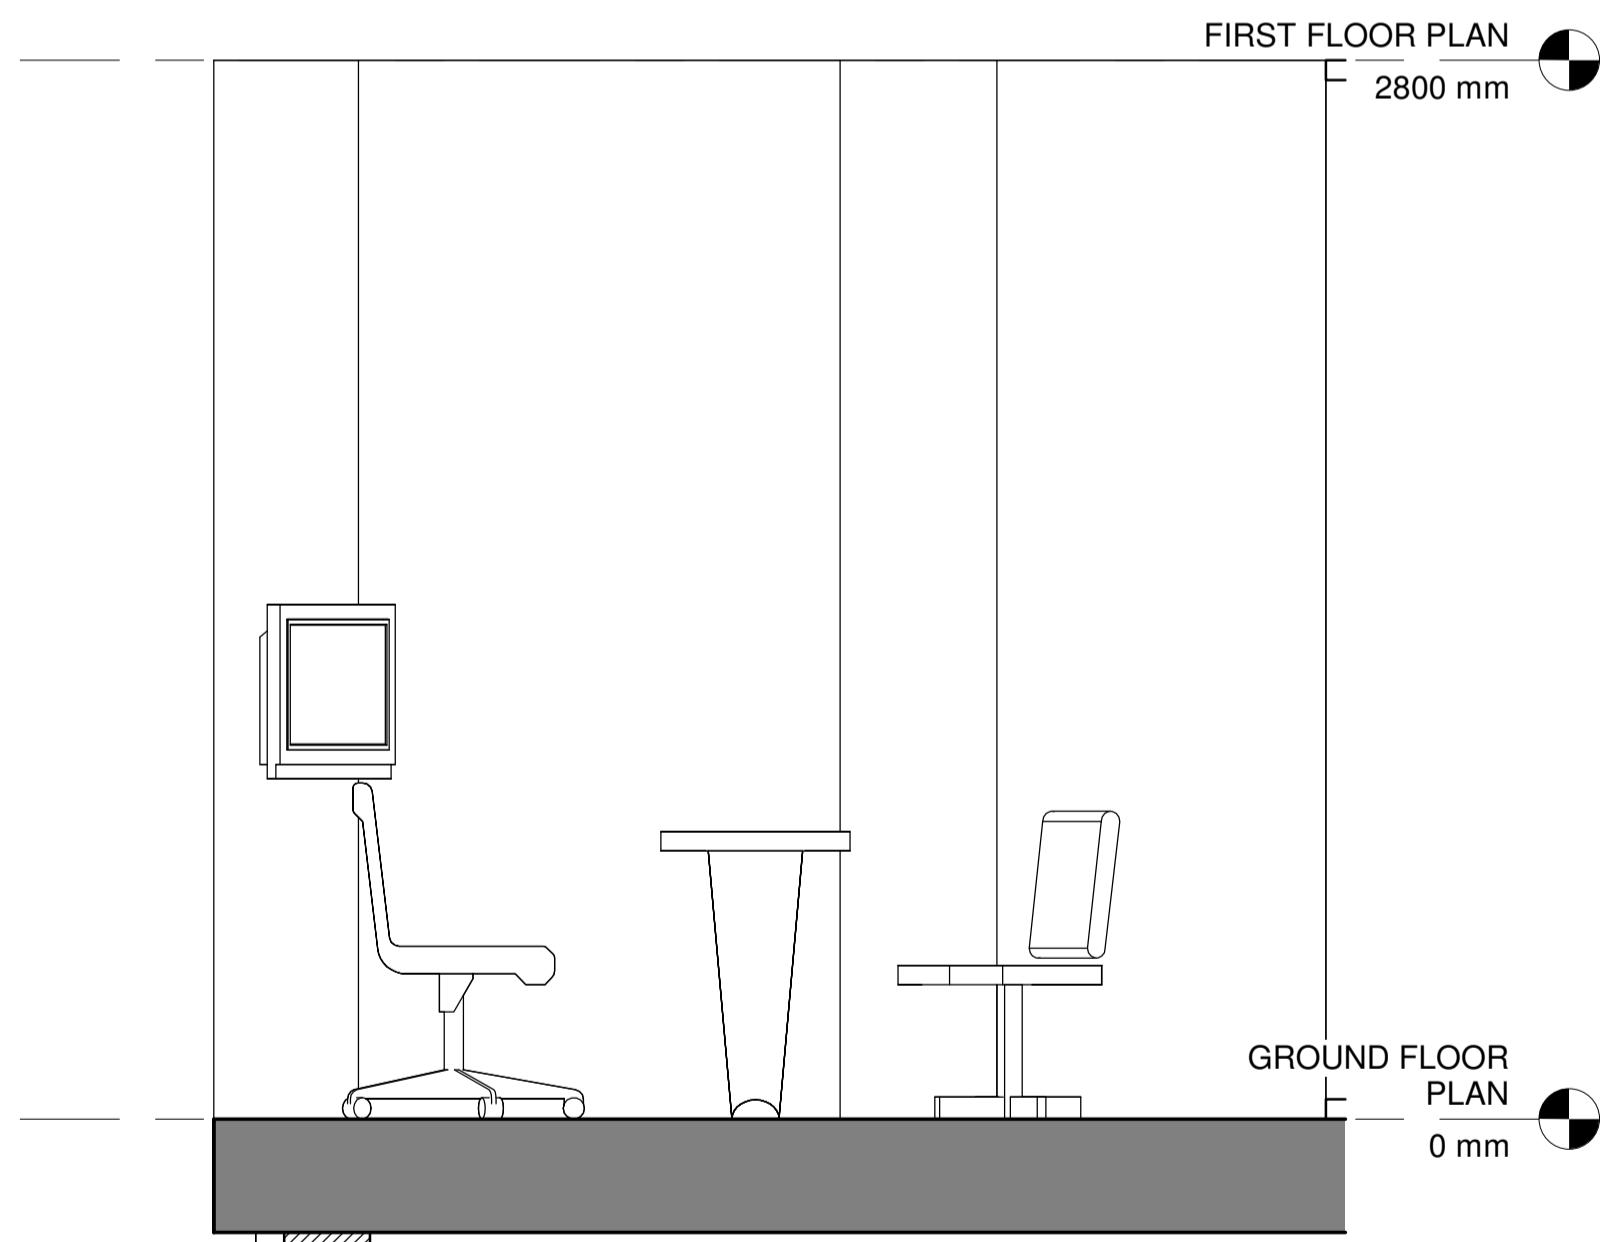

3 GF - Consultation 1 C  
1 : 20

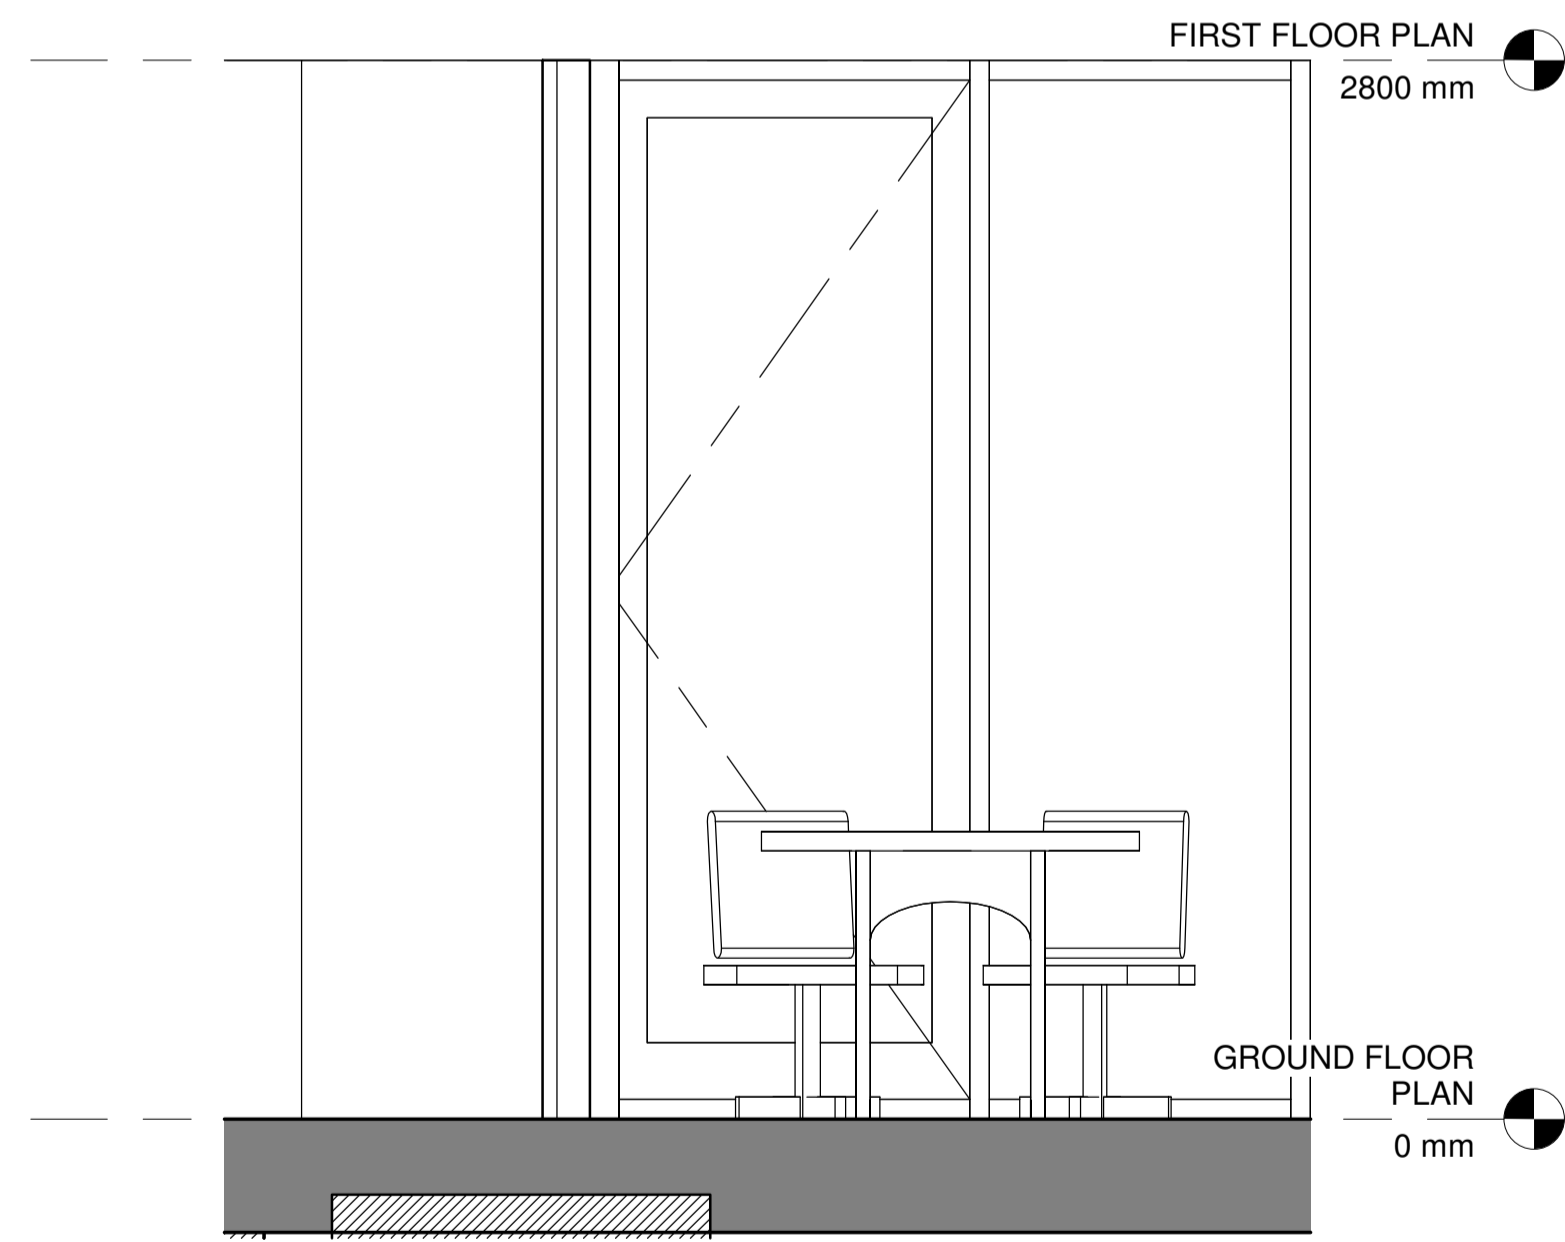


4 GF - Consultation 1 D  
1 : 20

Rev	Date	By	Description
Revision Schedule			
project T&H - New Store			
title Proposed Consultation 1 Internal Elevations			
<b>126</b>			
project status PRELIMINARY			
contract no.		scale 1 : 20 @ A1	
client ref. TH		date 07/15/24	
drawn by Author		checked by Checker	
project no. P24-05	drawing number 126	revision	
- level - type - sheet number			


**EXIMIUS  
INTENTIO**

**NOTES**


- Do not scale from this drawing, except for planning purposes.
- Check all dimensions on site.
- Subject to survey.
- Subject to site inspection.
- Site boundary lines are indicative only.

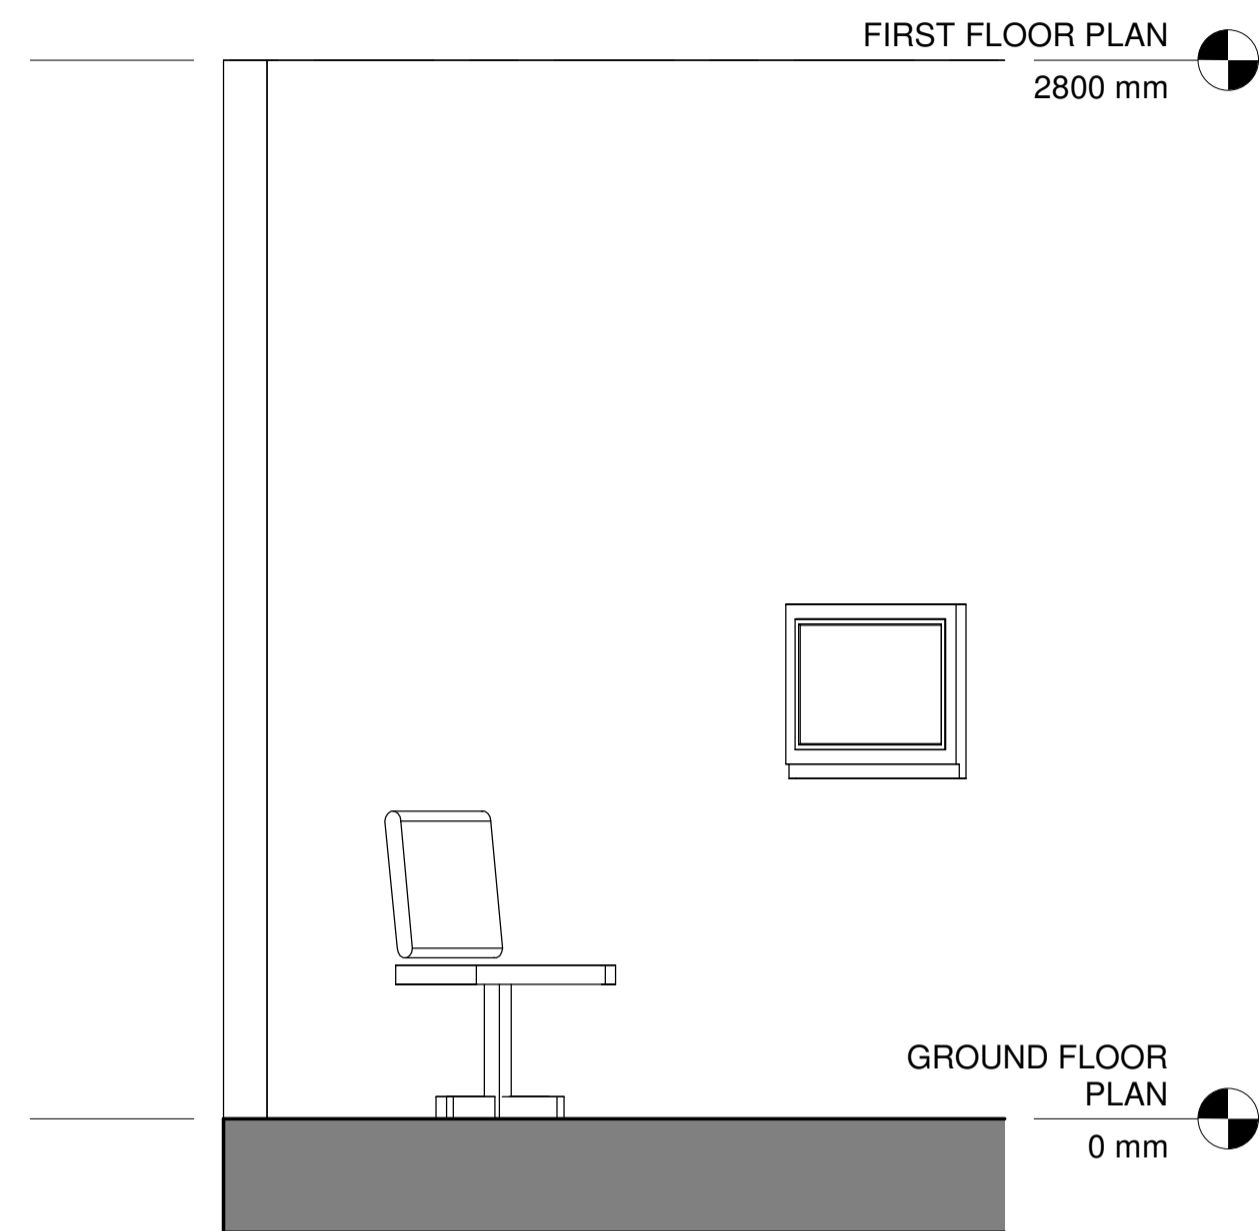


1 GF - Consultation 2 A  
1 : 20

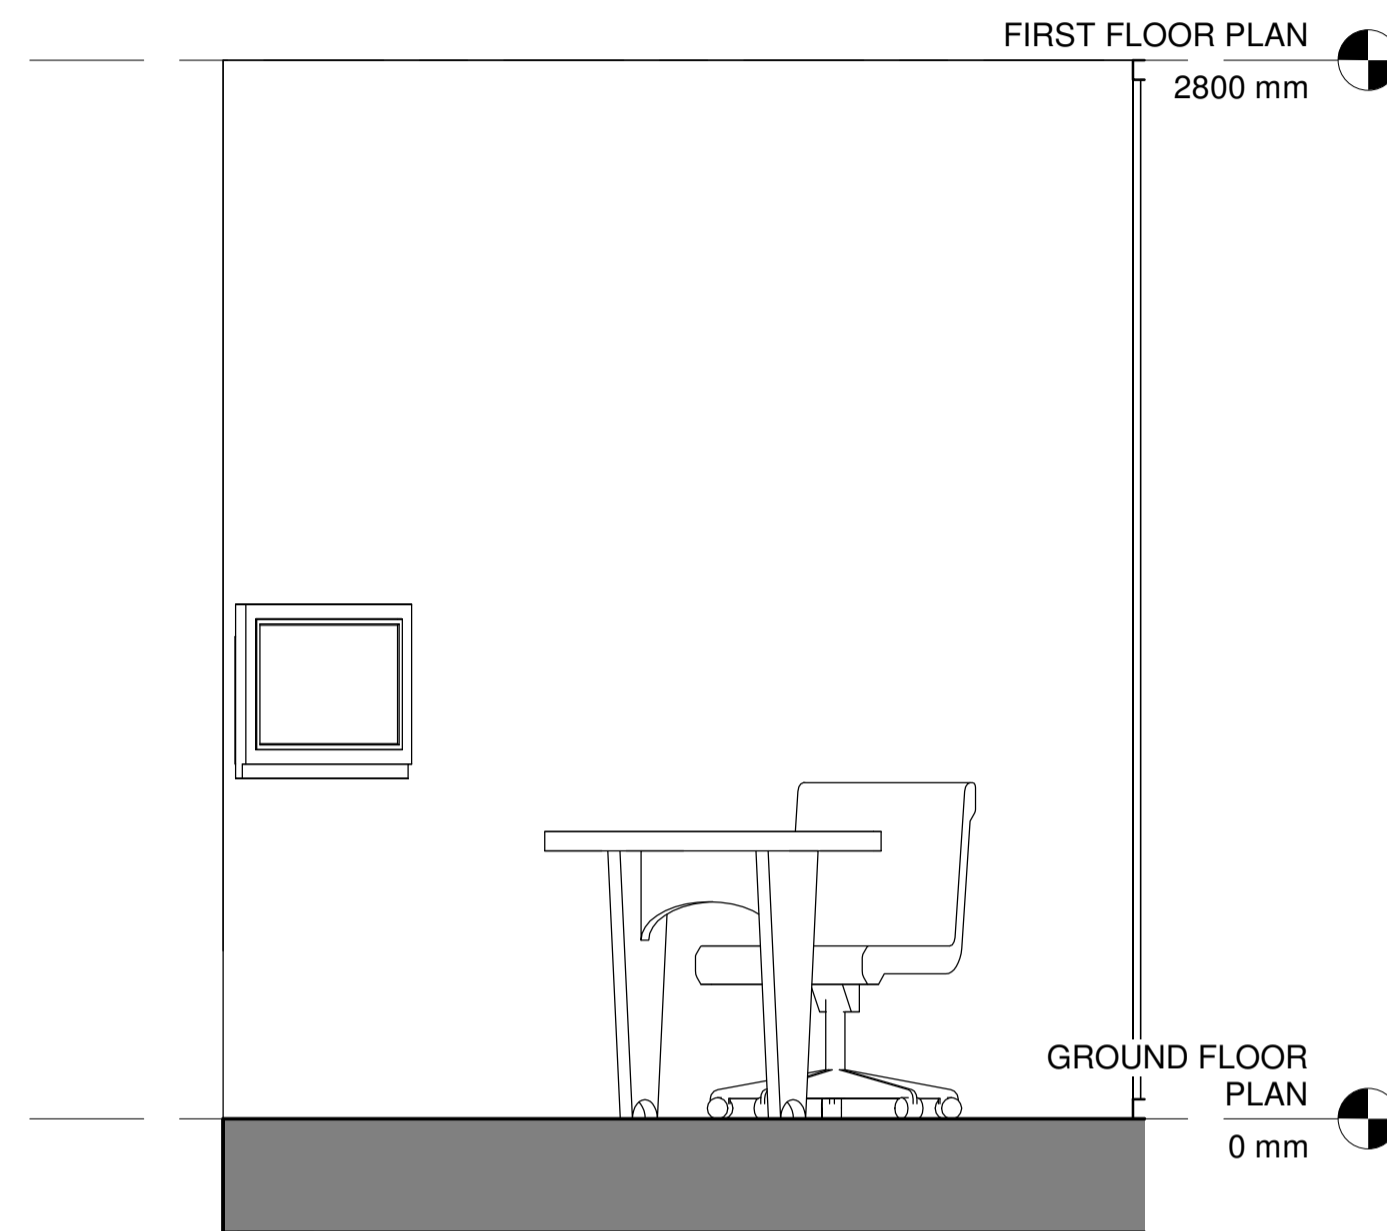

2 GF - Consultation 2 B  
1 : 20

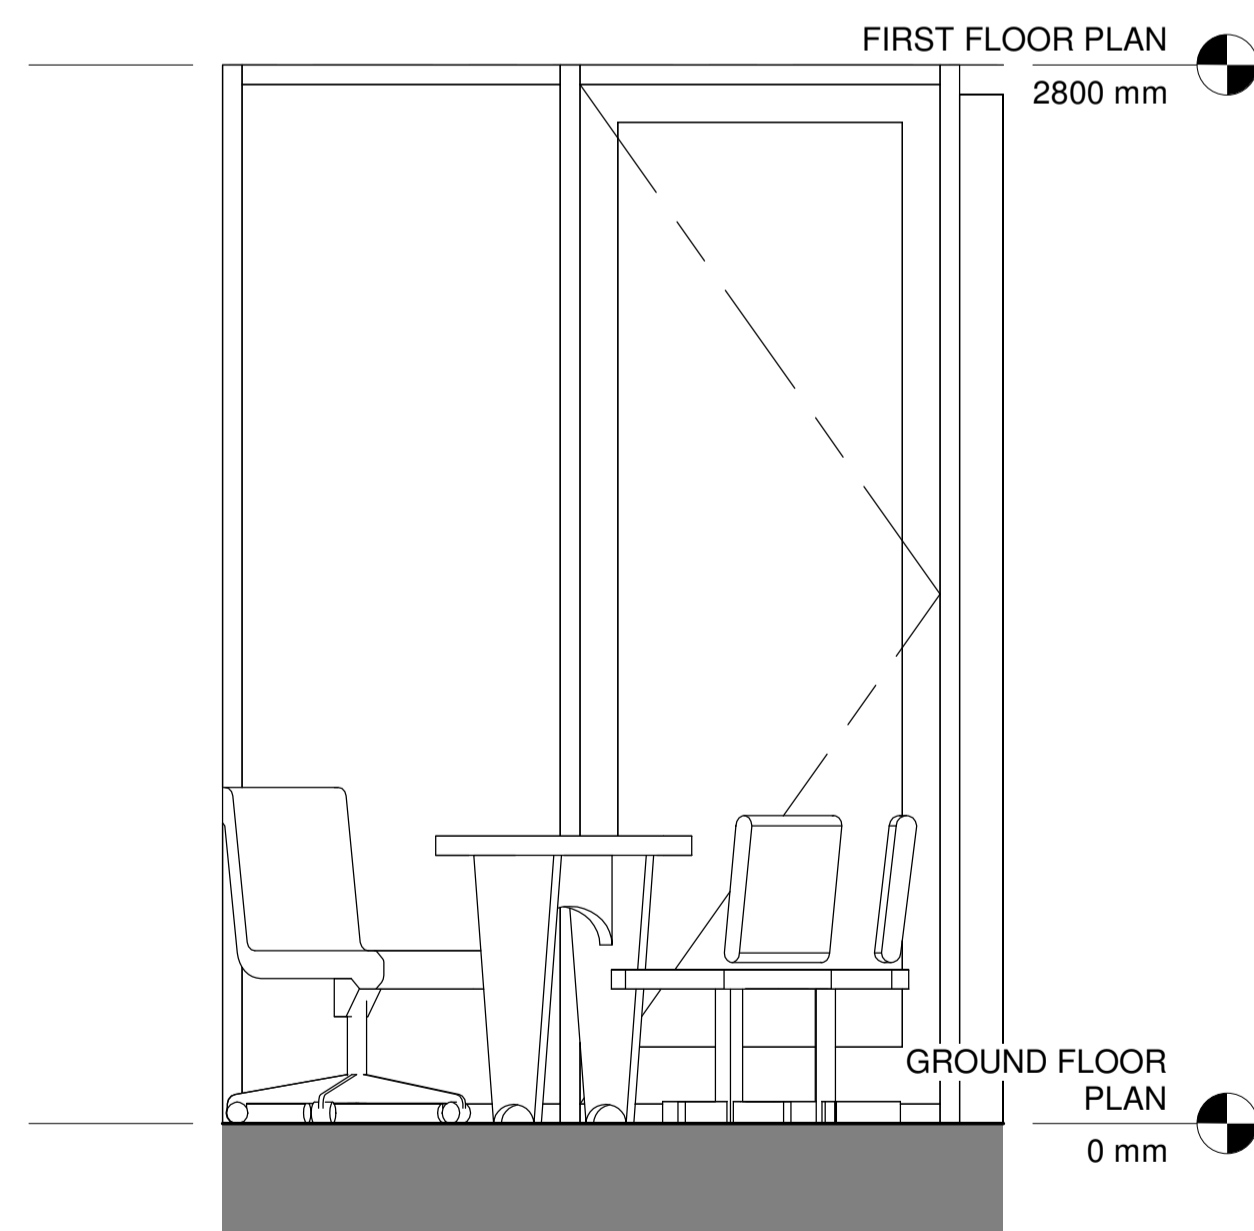

3 GF - Consultation 2 C  
1 : 20

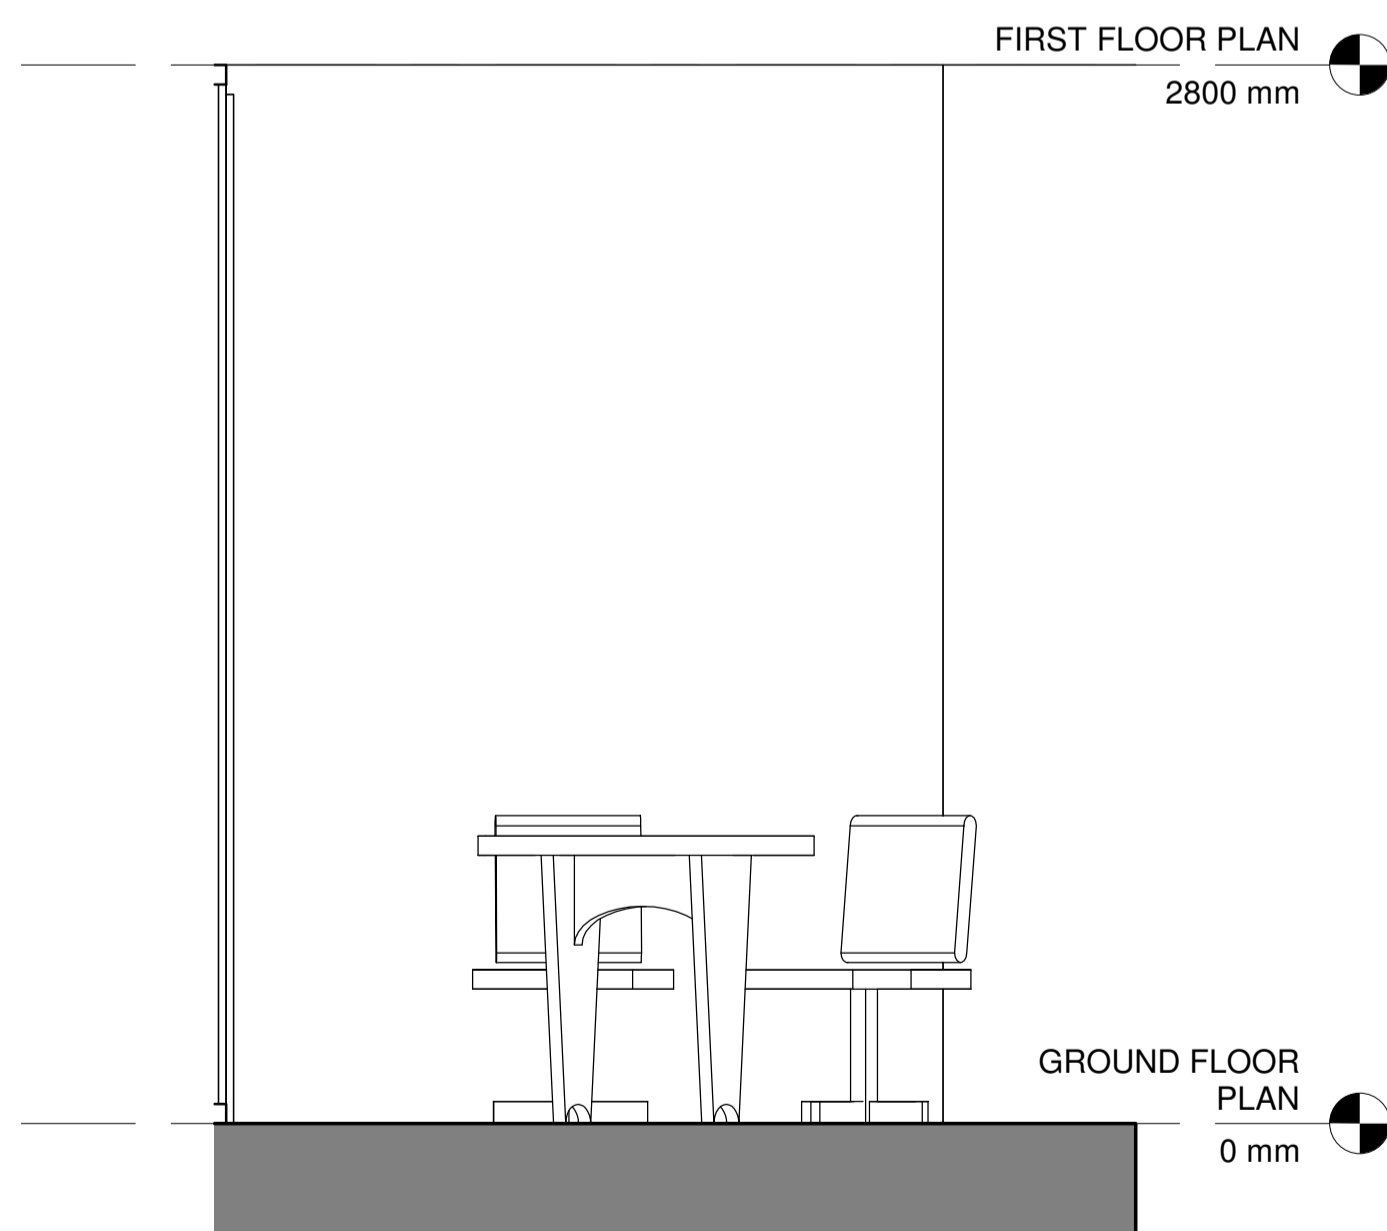


4 GF - Consultation 2 D  
1 : 20

Rev	Date	By	Description
Revision Schedule			
project T&H - New Store			
title Proposed Consultation 2 Internal Elevations			
<b>127</b>			
project status PRELIMINARY			
contract no.		scale 1 : 20 @ A1	
client ref. TH	date 07/15/24		
drawn by Author	checked by Checker		
project no. P24-05	drawing number 127	revision	
- level - type - sheet number			


**EXIMIUS  
INTENTIO**

**NOTES**


- Do not scale from this drawing, except for planning purposes.
- Check all dimensions on site.
- Subject to survey.
- Subject to site inspection.
- Site boundary lines are indicative only.

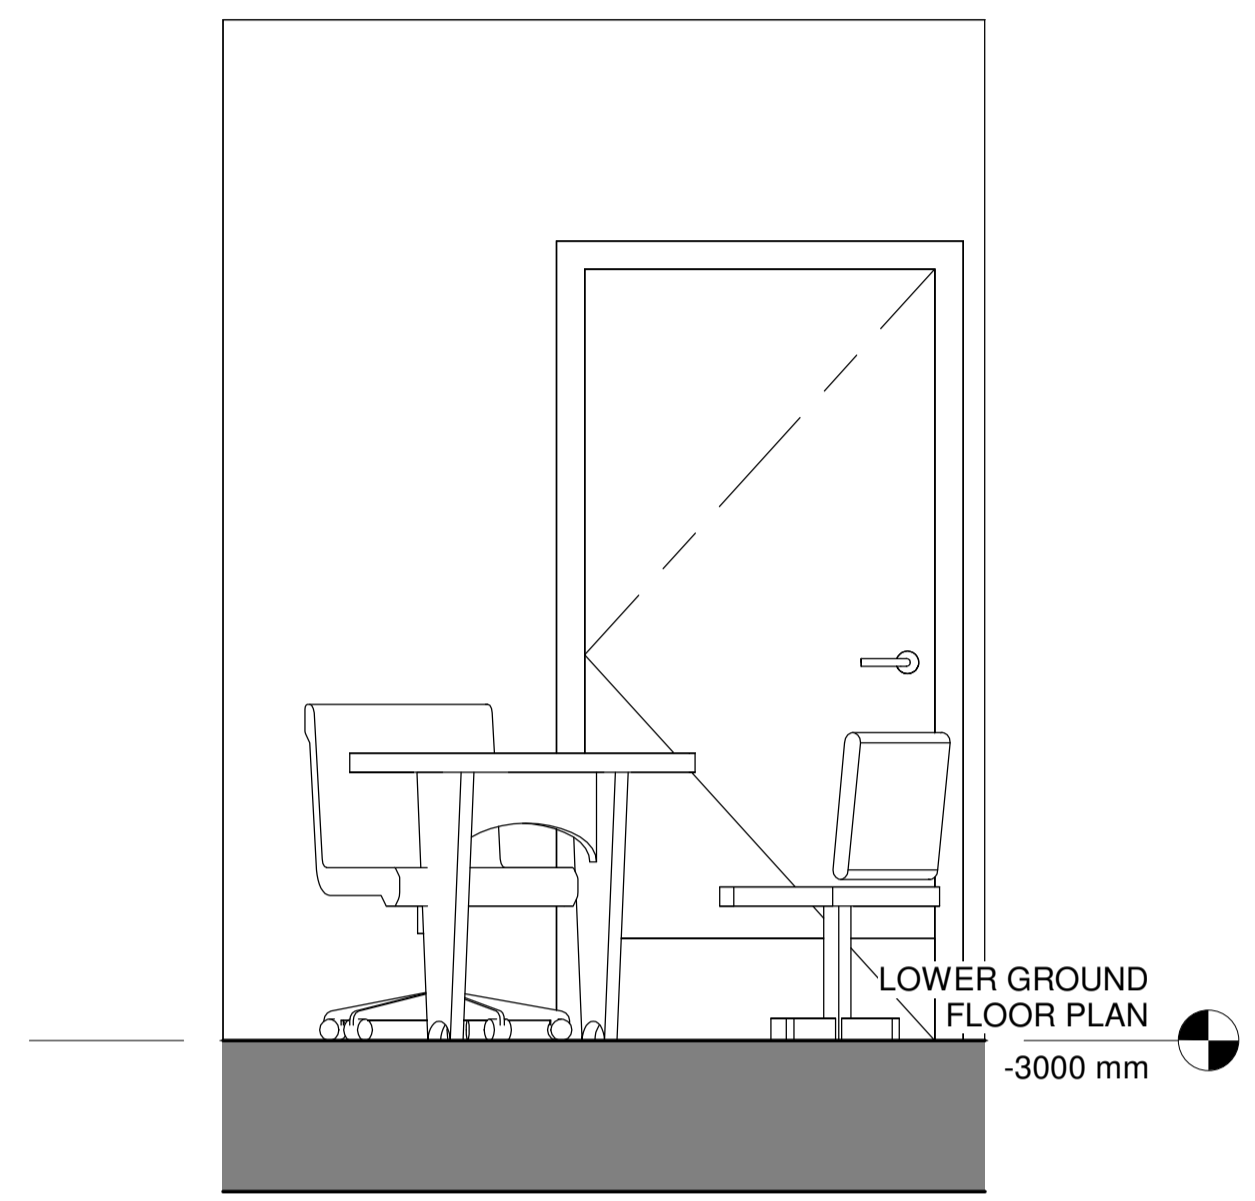


1 LGF - Consultation 3 A  
1 : 20

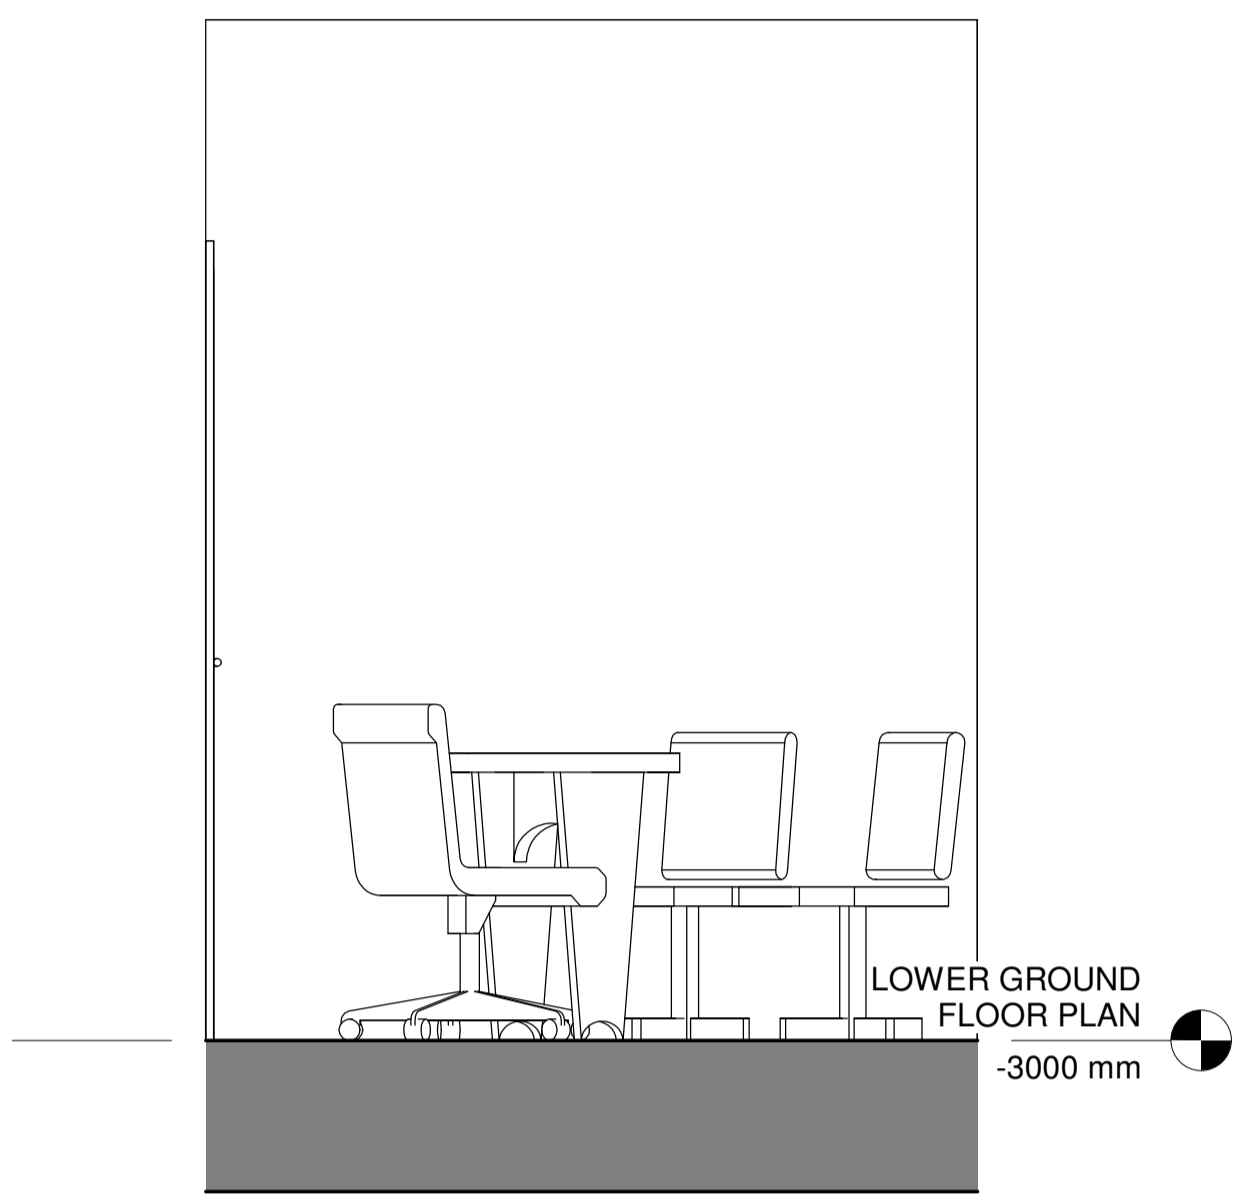

2 LGF - Consultation 3 B  
1 : 20

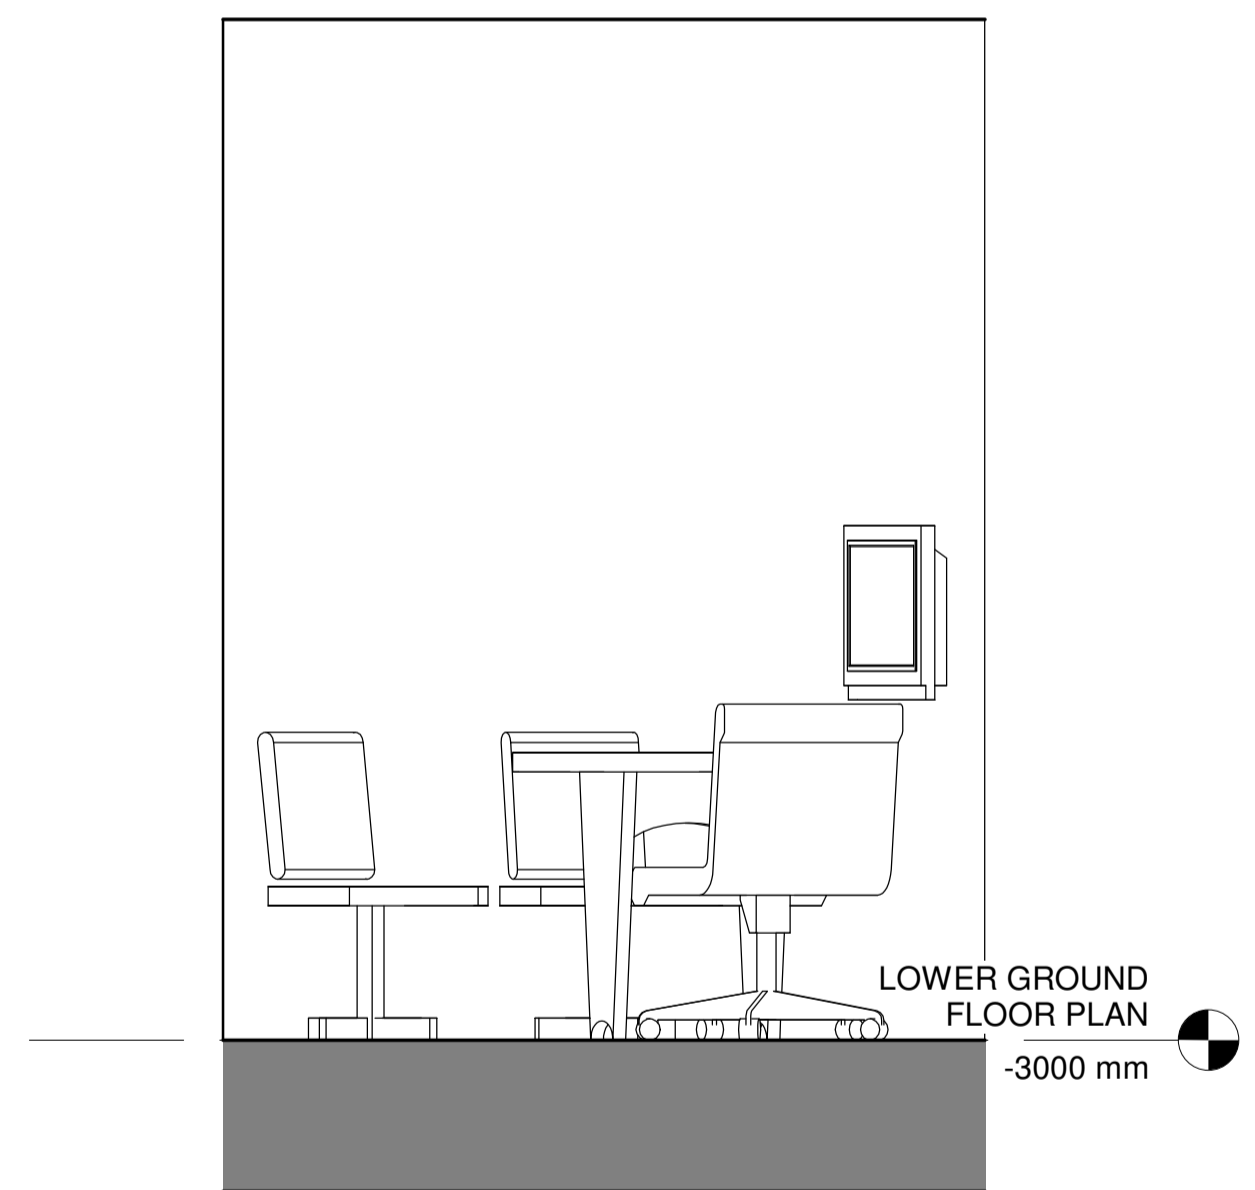

3 LGF - Consultation 3 C  
1 : 20

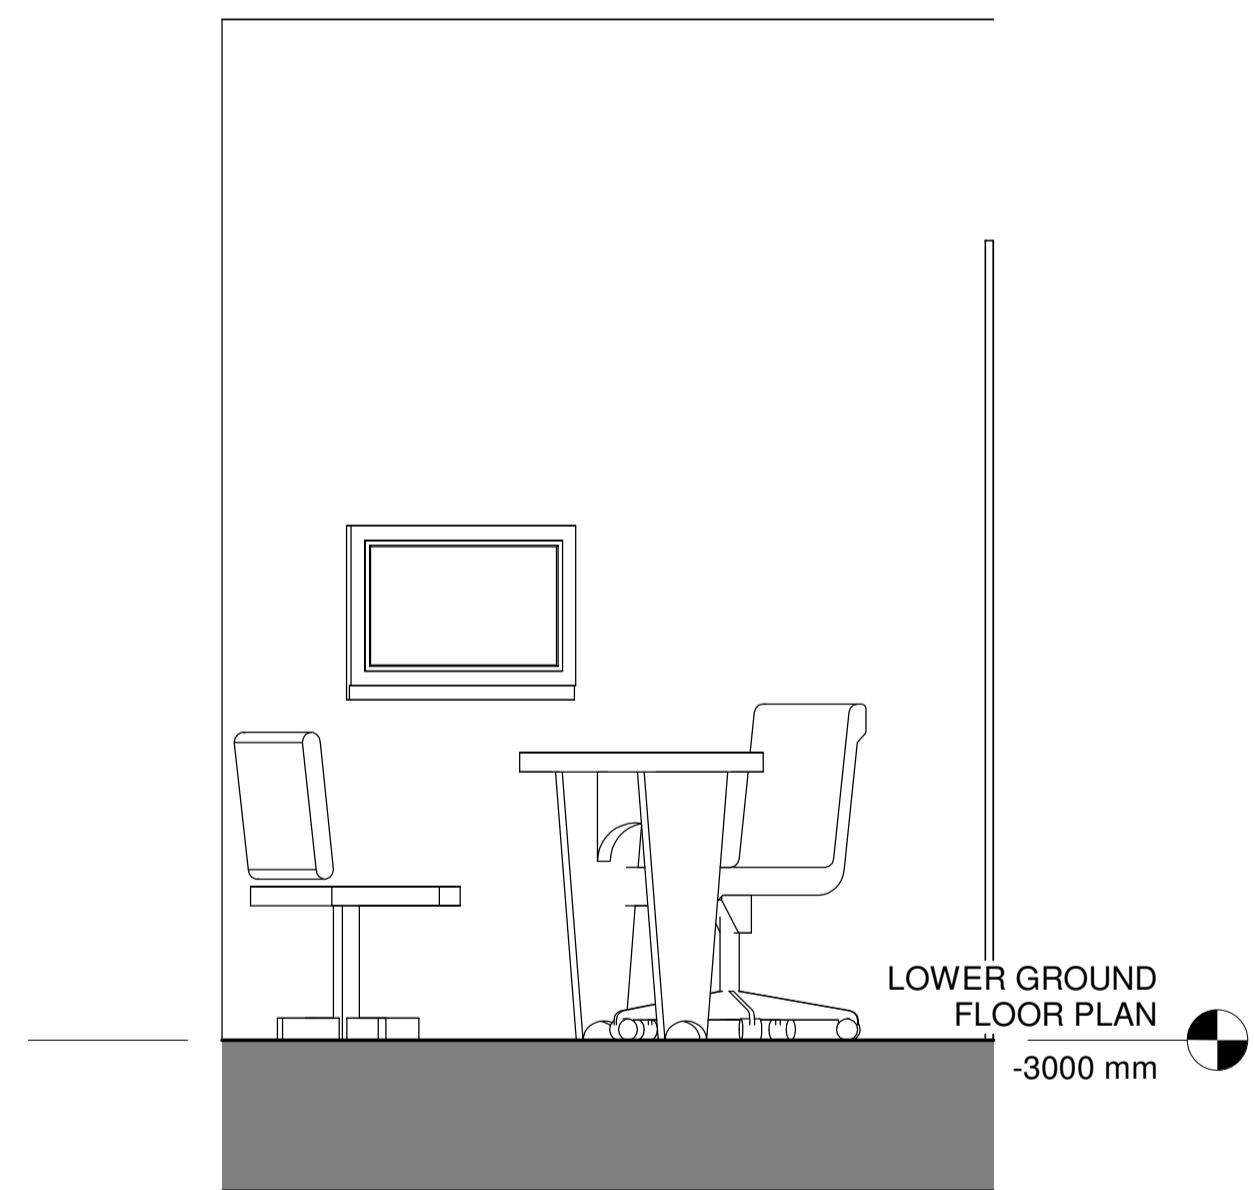


4 LGF - Consultation 3 D  
1 : 20

Rev	Date	By	Description
Revision Schedule			
project T&H - New Store			
title Proposed Consultation 3 Internal Elevations			
<b>128</b>			
project status PRELIMINARY			
contract no.		scale 1 : 20 @ A1	
client ref. TH		date 07/15/24	
drawn by Author		checked by Checker	
project no. P24-05	drawing number 128	revision	
- level - type - sheet number			


**EXIMIUS  
INTENTIO**

**NOTES**


- Do not scale from this drawing, except for planning purposes.
- Check all dimensions on site.
- Subject to survey.
- Subject to site inspection.
- Site boundary lines are indicative only.

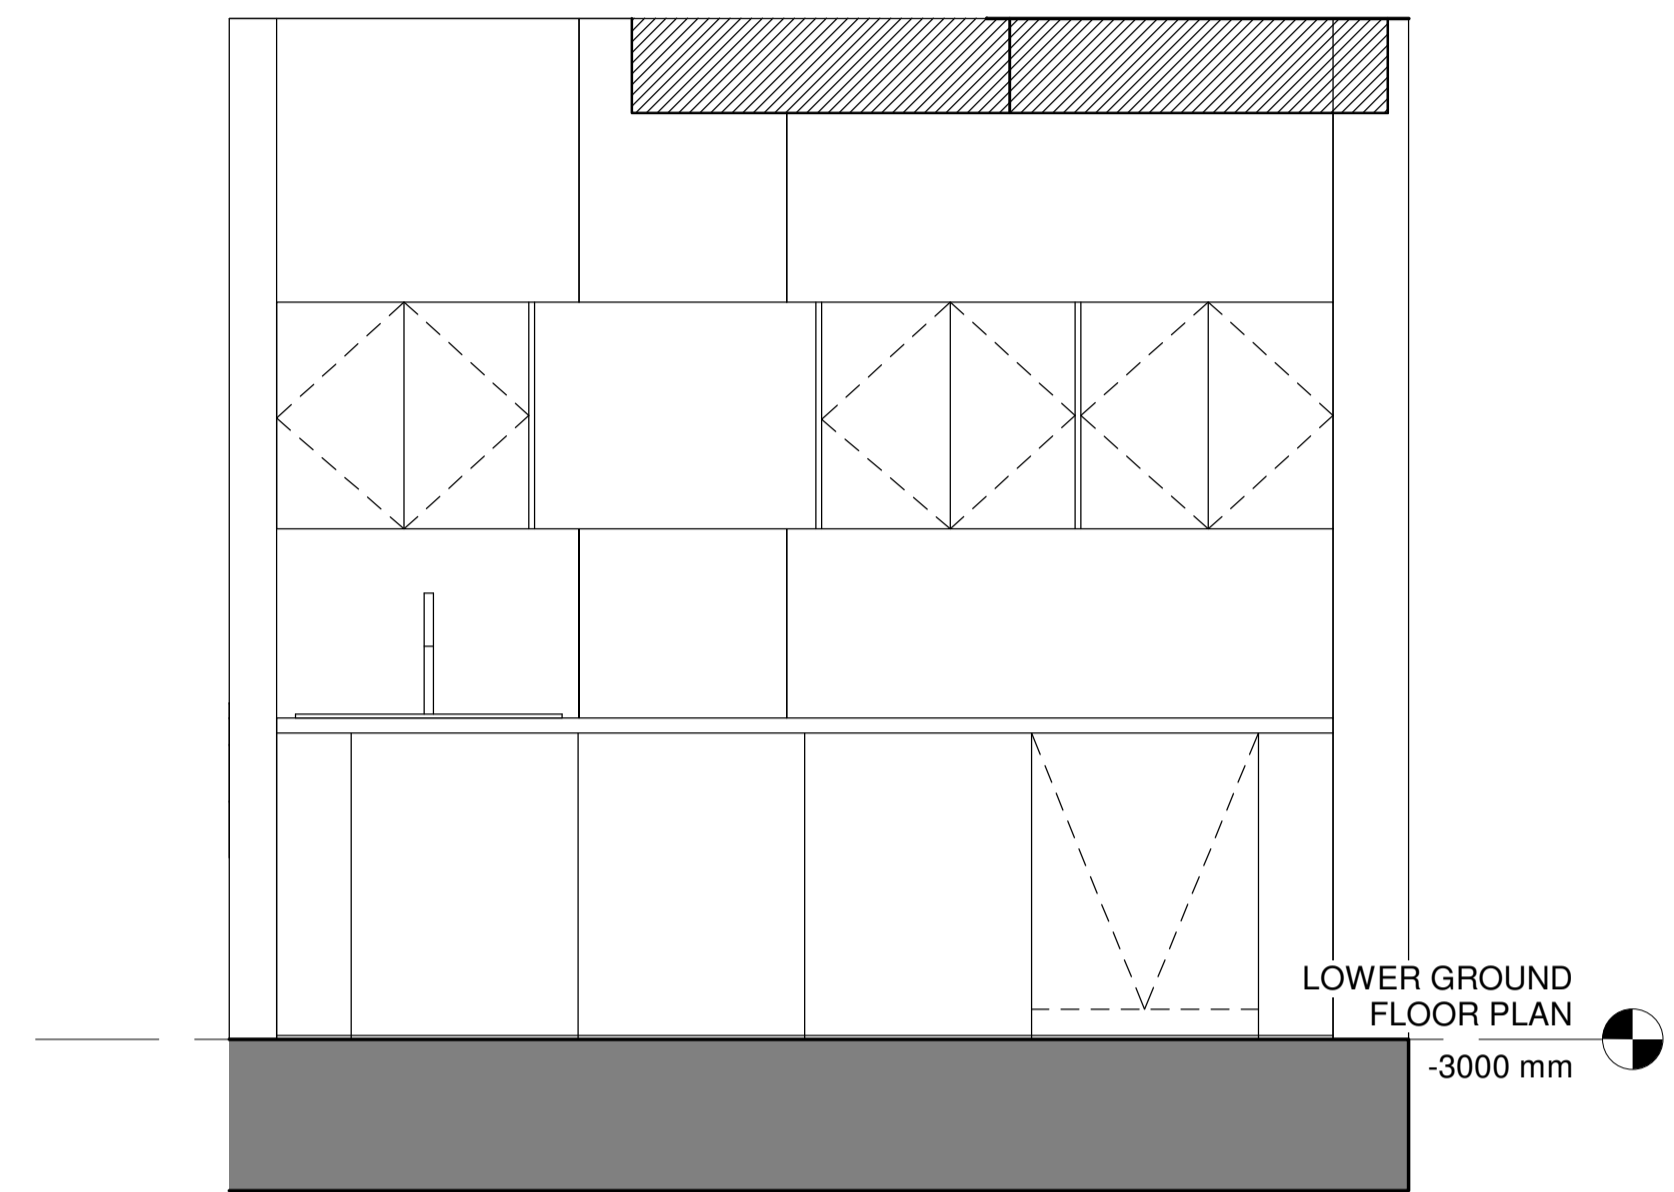

1 LGF - Kitchen  
1 : 20

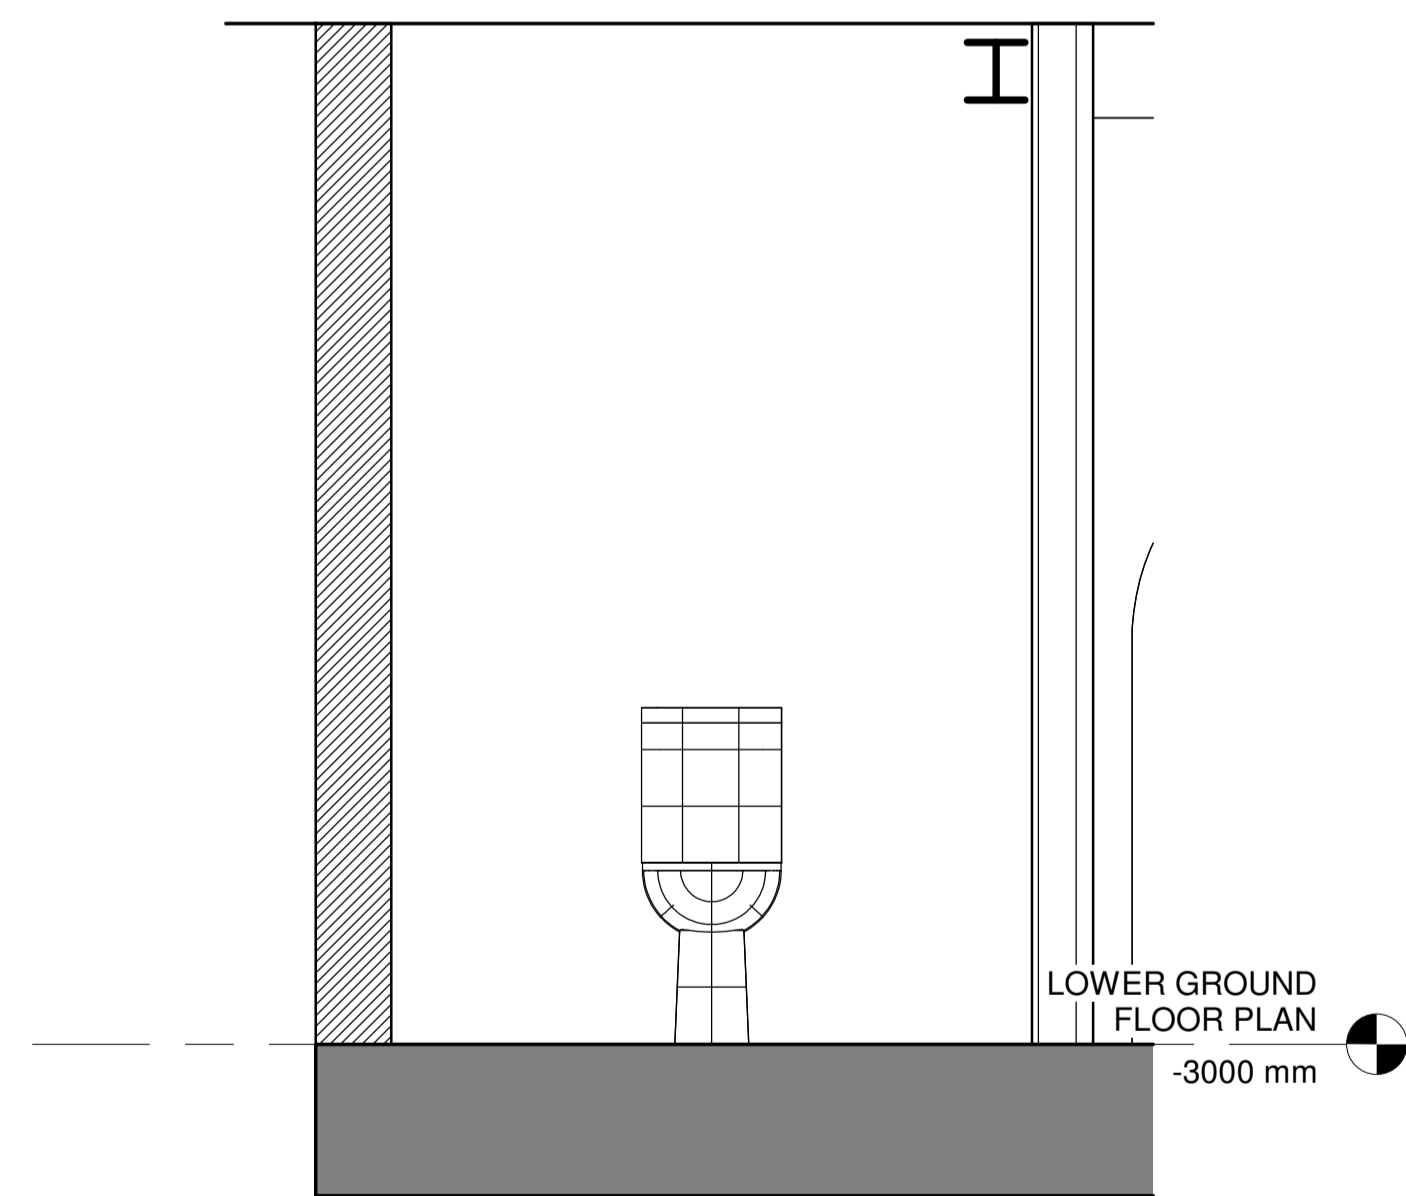

2 Lower Ground Floor - WC A  
1 : 20

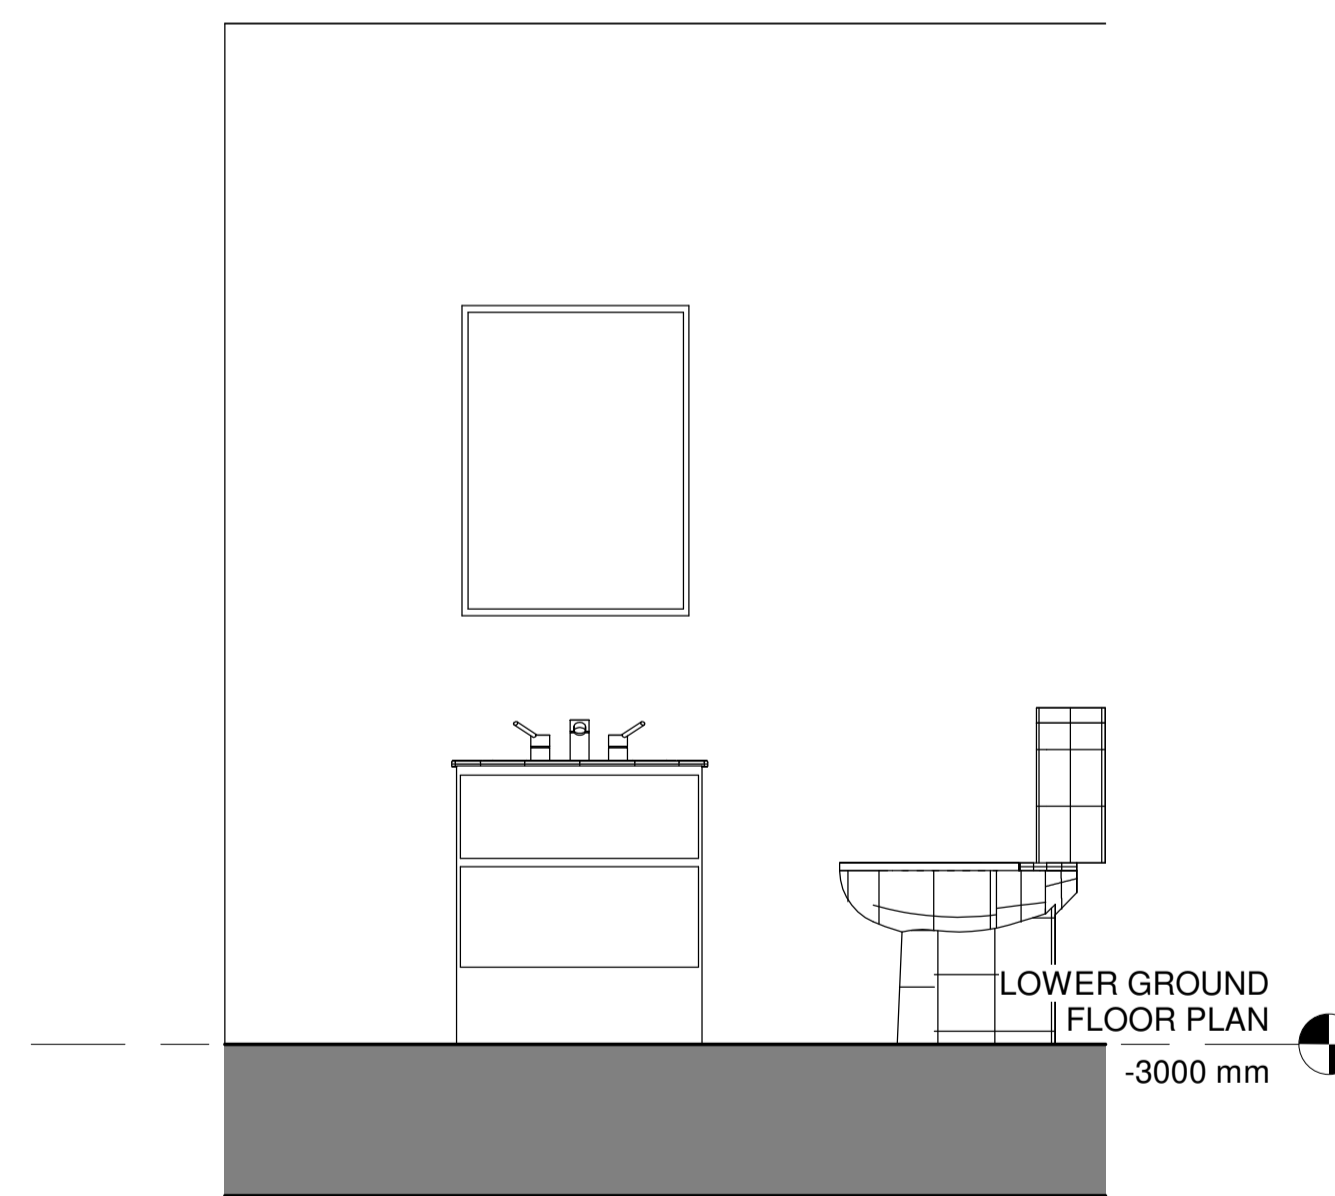

3 Lower Ground Floor - WC B  
1 : 20

Rev	Date	By	Description
Revision Schedule			
project T&H - New Store			
title Proposed Staff Facilities Internal Elevations			
129			
project status PRELIMINARY			
contract no.		scale 1 : 20 @ A1	
client ref. TH		date 07/15/24	
drawn by Author		checked by Checker	
project no. P24-05	drawing number 129	revision	
- level - type - sheet number			

EXIMIUS  
INTENTIO