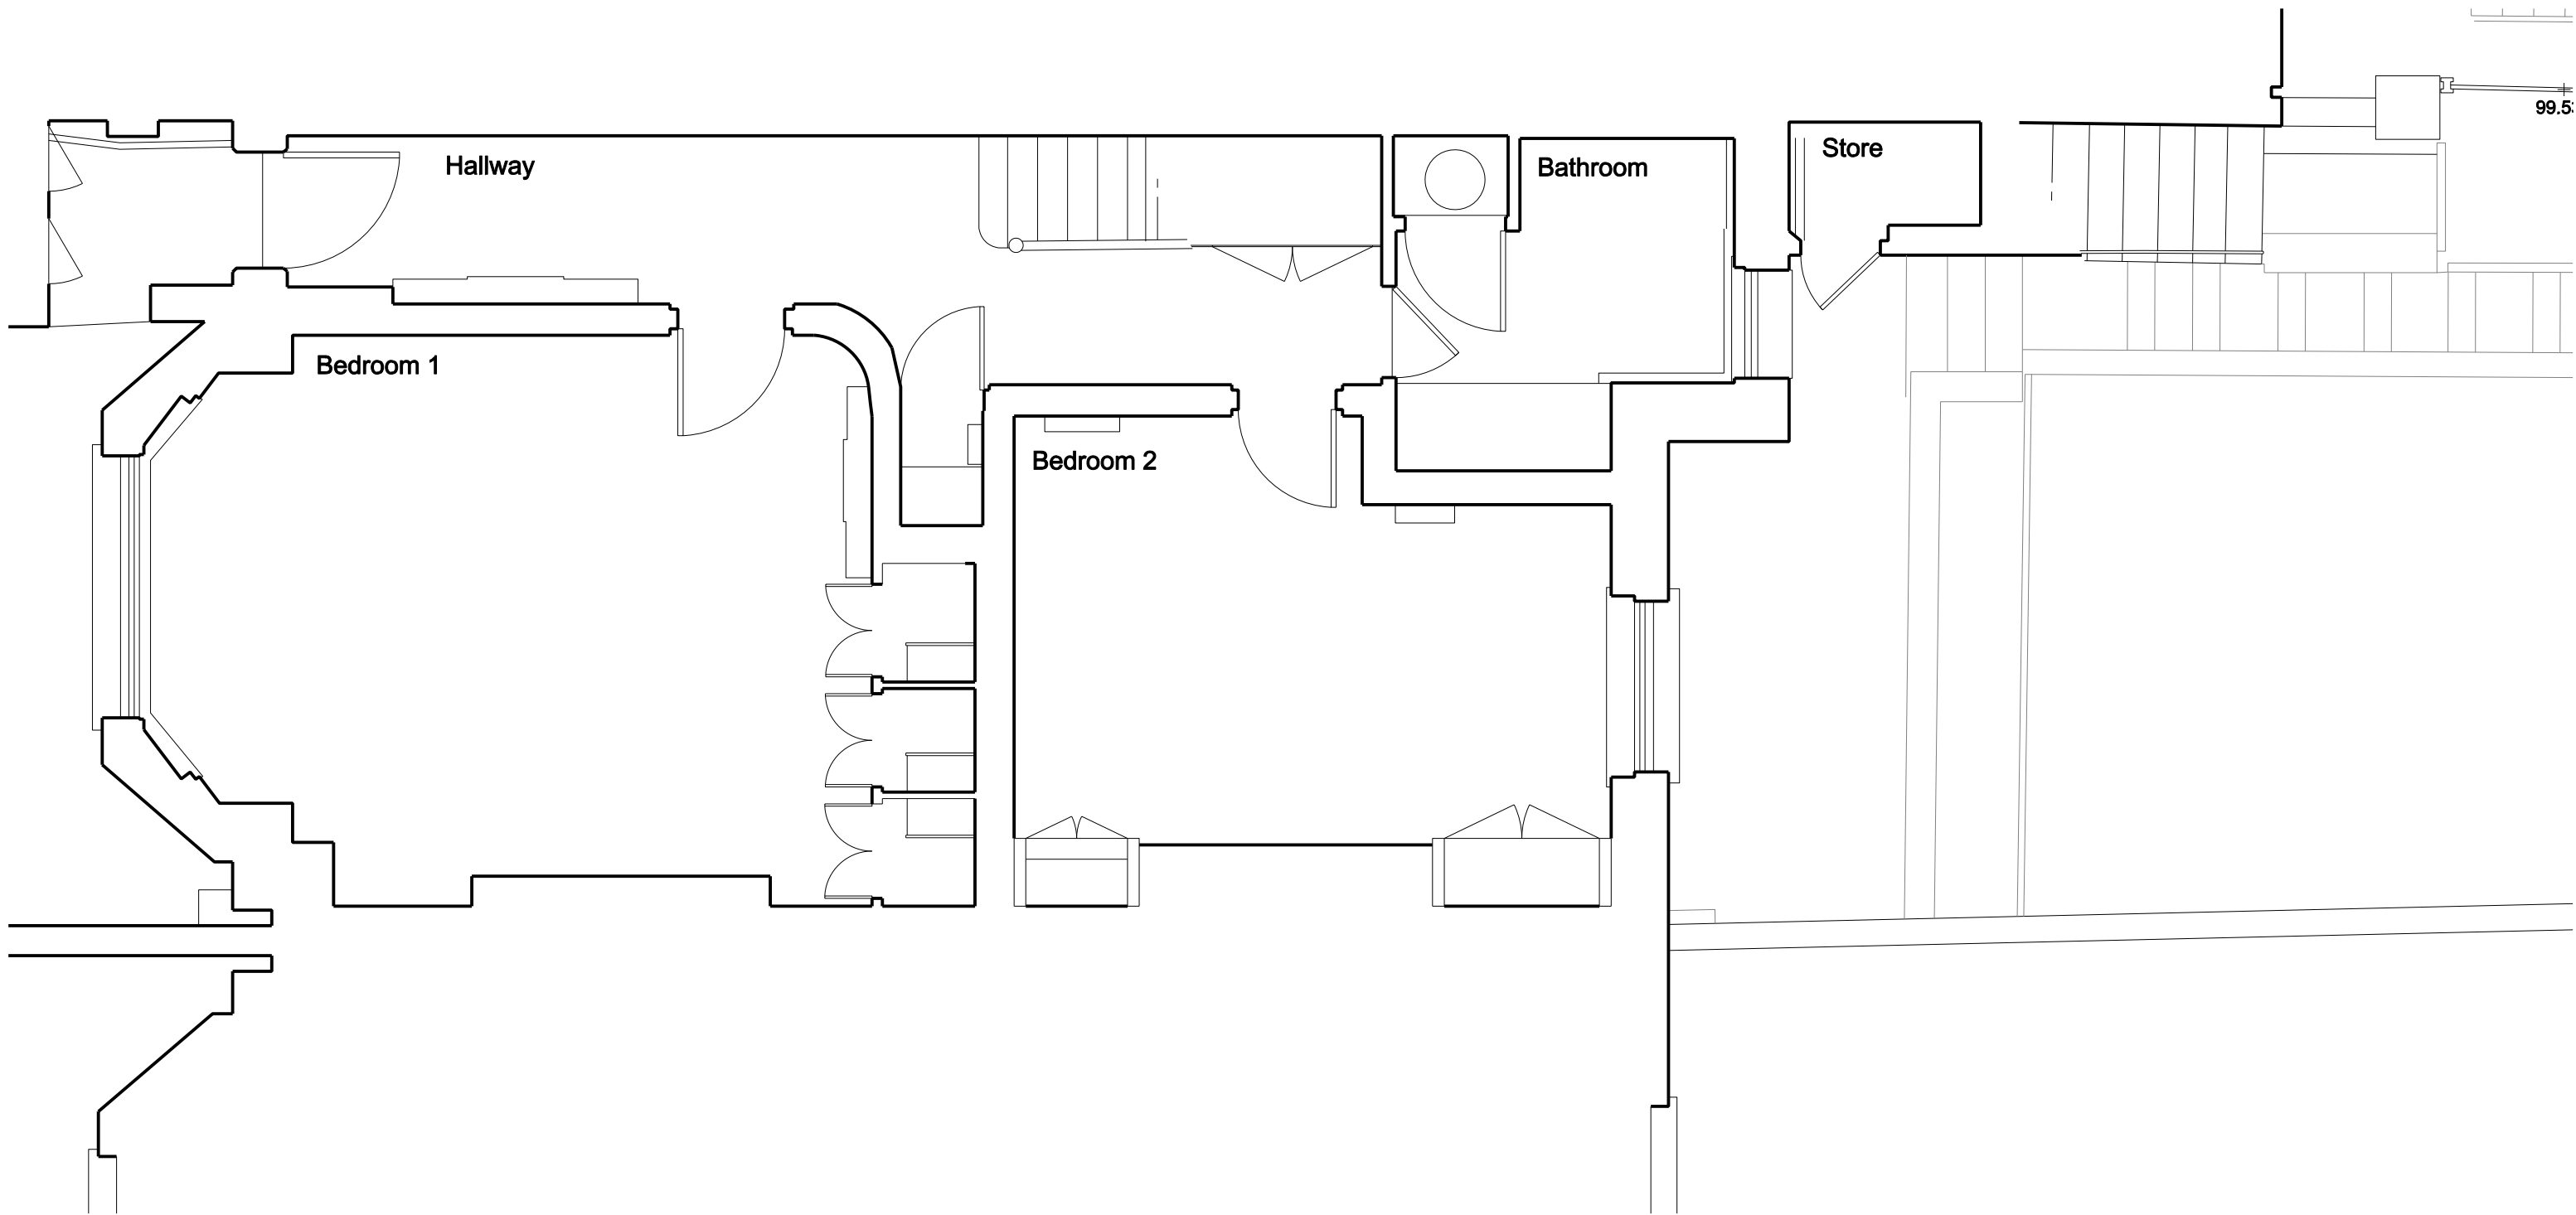


Duncan Woodburn RIBA
Architect ■
Fourth floor studio, 27 Poland Street, London W1F 8QW
Tel. 0207 637 3819
Mob.07956 661 426

62a Caversham road NW5
03 Existing lower ground

October 2024
1:25 @A1 1:50 @A3