


Elevation from no 64 Caversham road

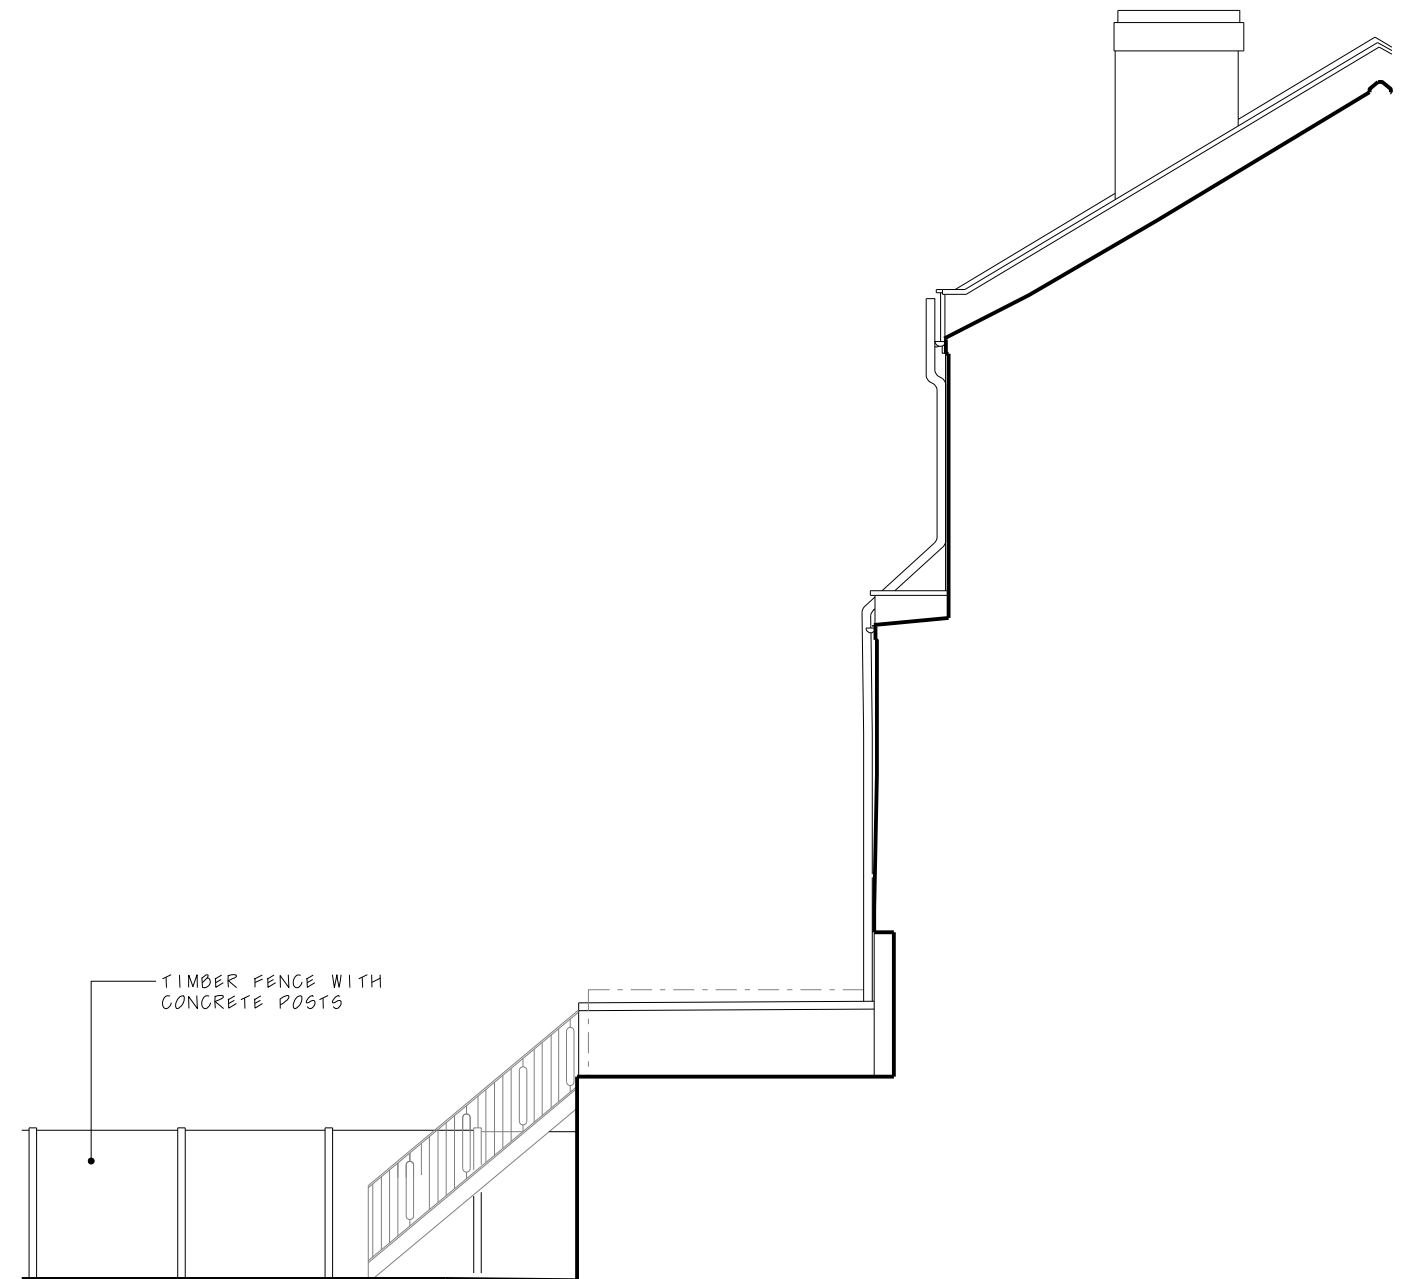

Elevation from no 60 Caversham road



**Duncan Woodburn RIBA**  
**Architect** ■  
 Fourth floor studio, 27 Poland Street, London W1F 8QW  
 Tel. 0207 637 3819  
 Mob. 07956 661 426

**62a Caversham road NW5**  
**11 Existing**  
**side elevations**

October 2024  
 1:50 @A1 1:100 @A3