


Elevation from no 64 Caversham road

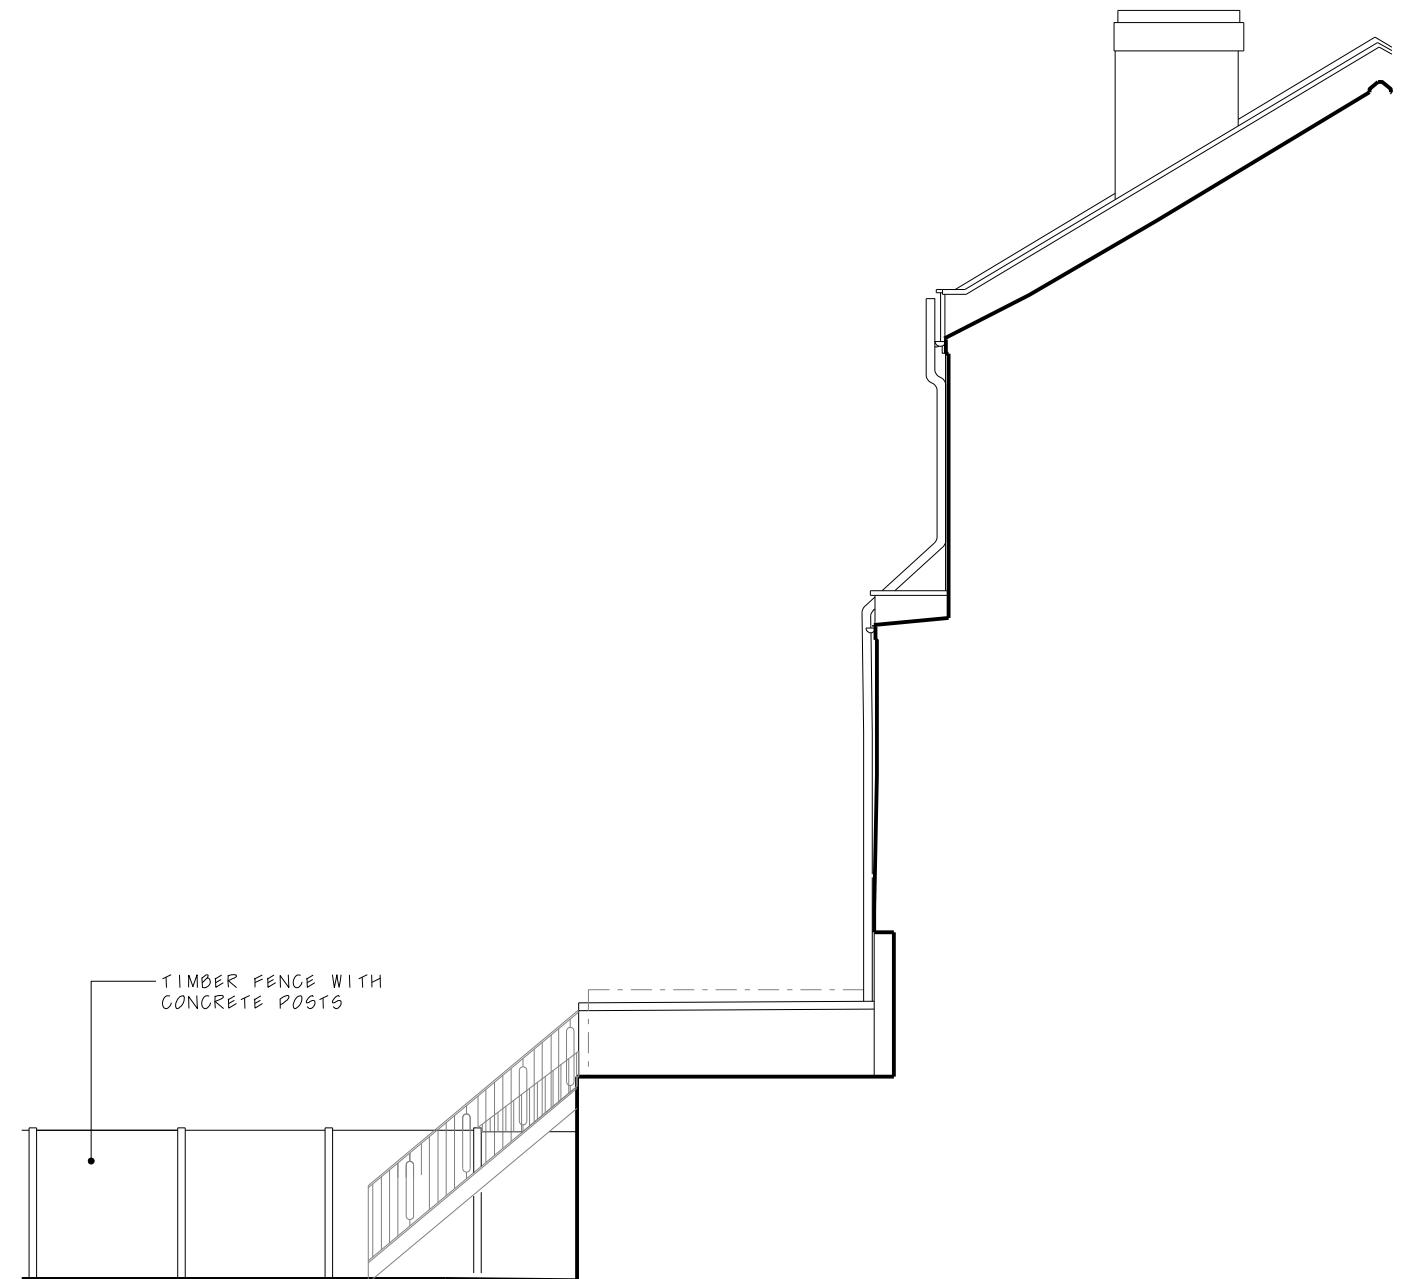

Elevation from no 60 Caversham road



Duncan Woodburn RIBA
Architect

Fourth floor studio, 27 Poland Street, London W1F 8QW
Tel. 0207 637 3819
Mob. 07956 661 426

62a Caversham road NW5
12 Proposed side
elevations

October 2024

1:50 @A1 1:100 @A3