




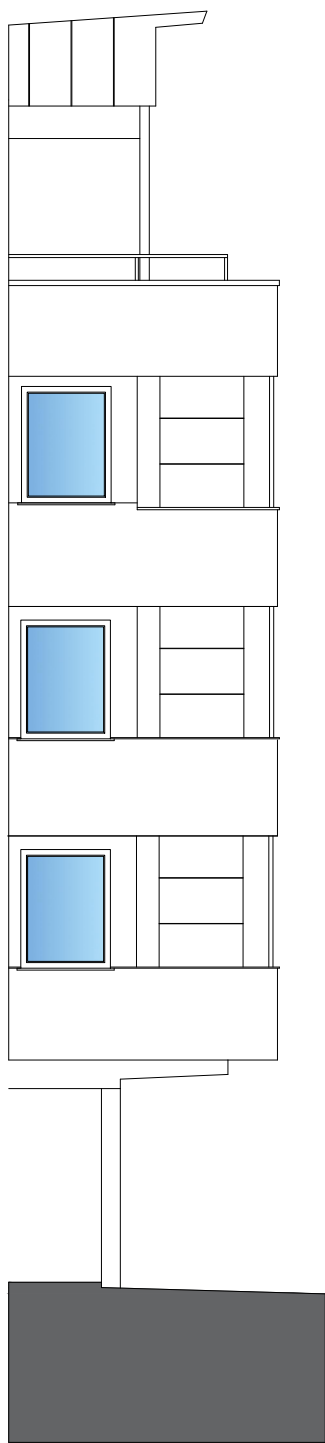



Elevation A
1:100

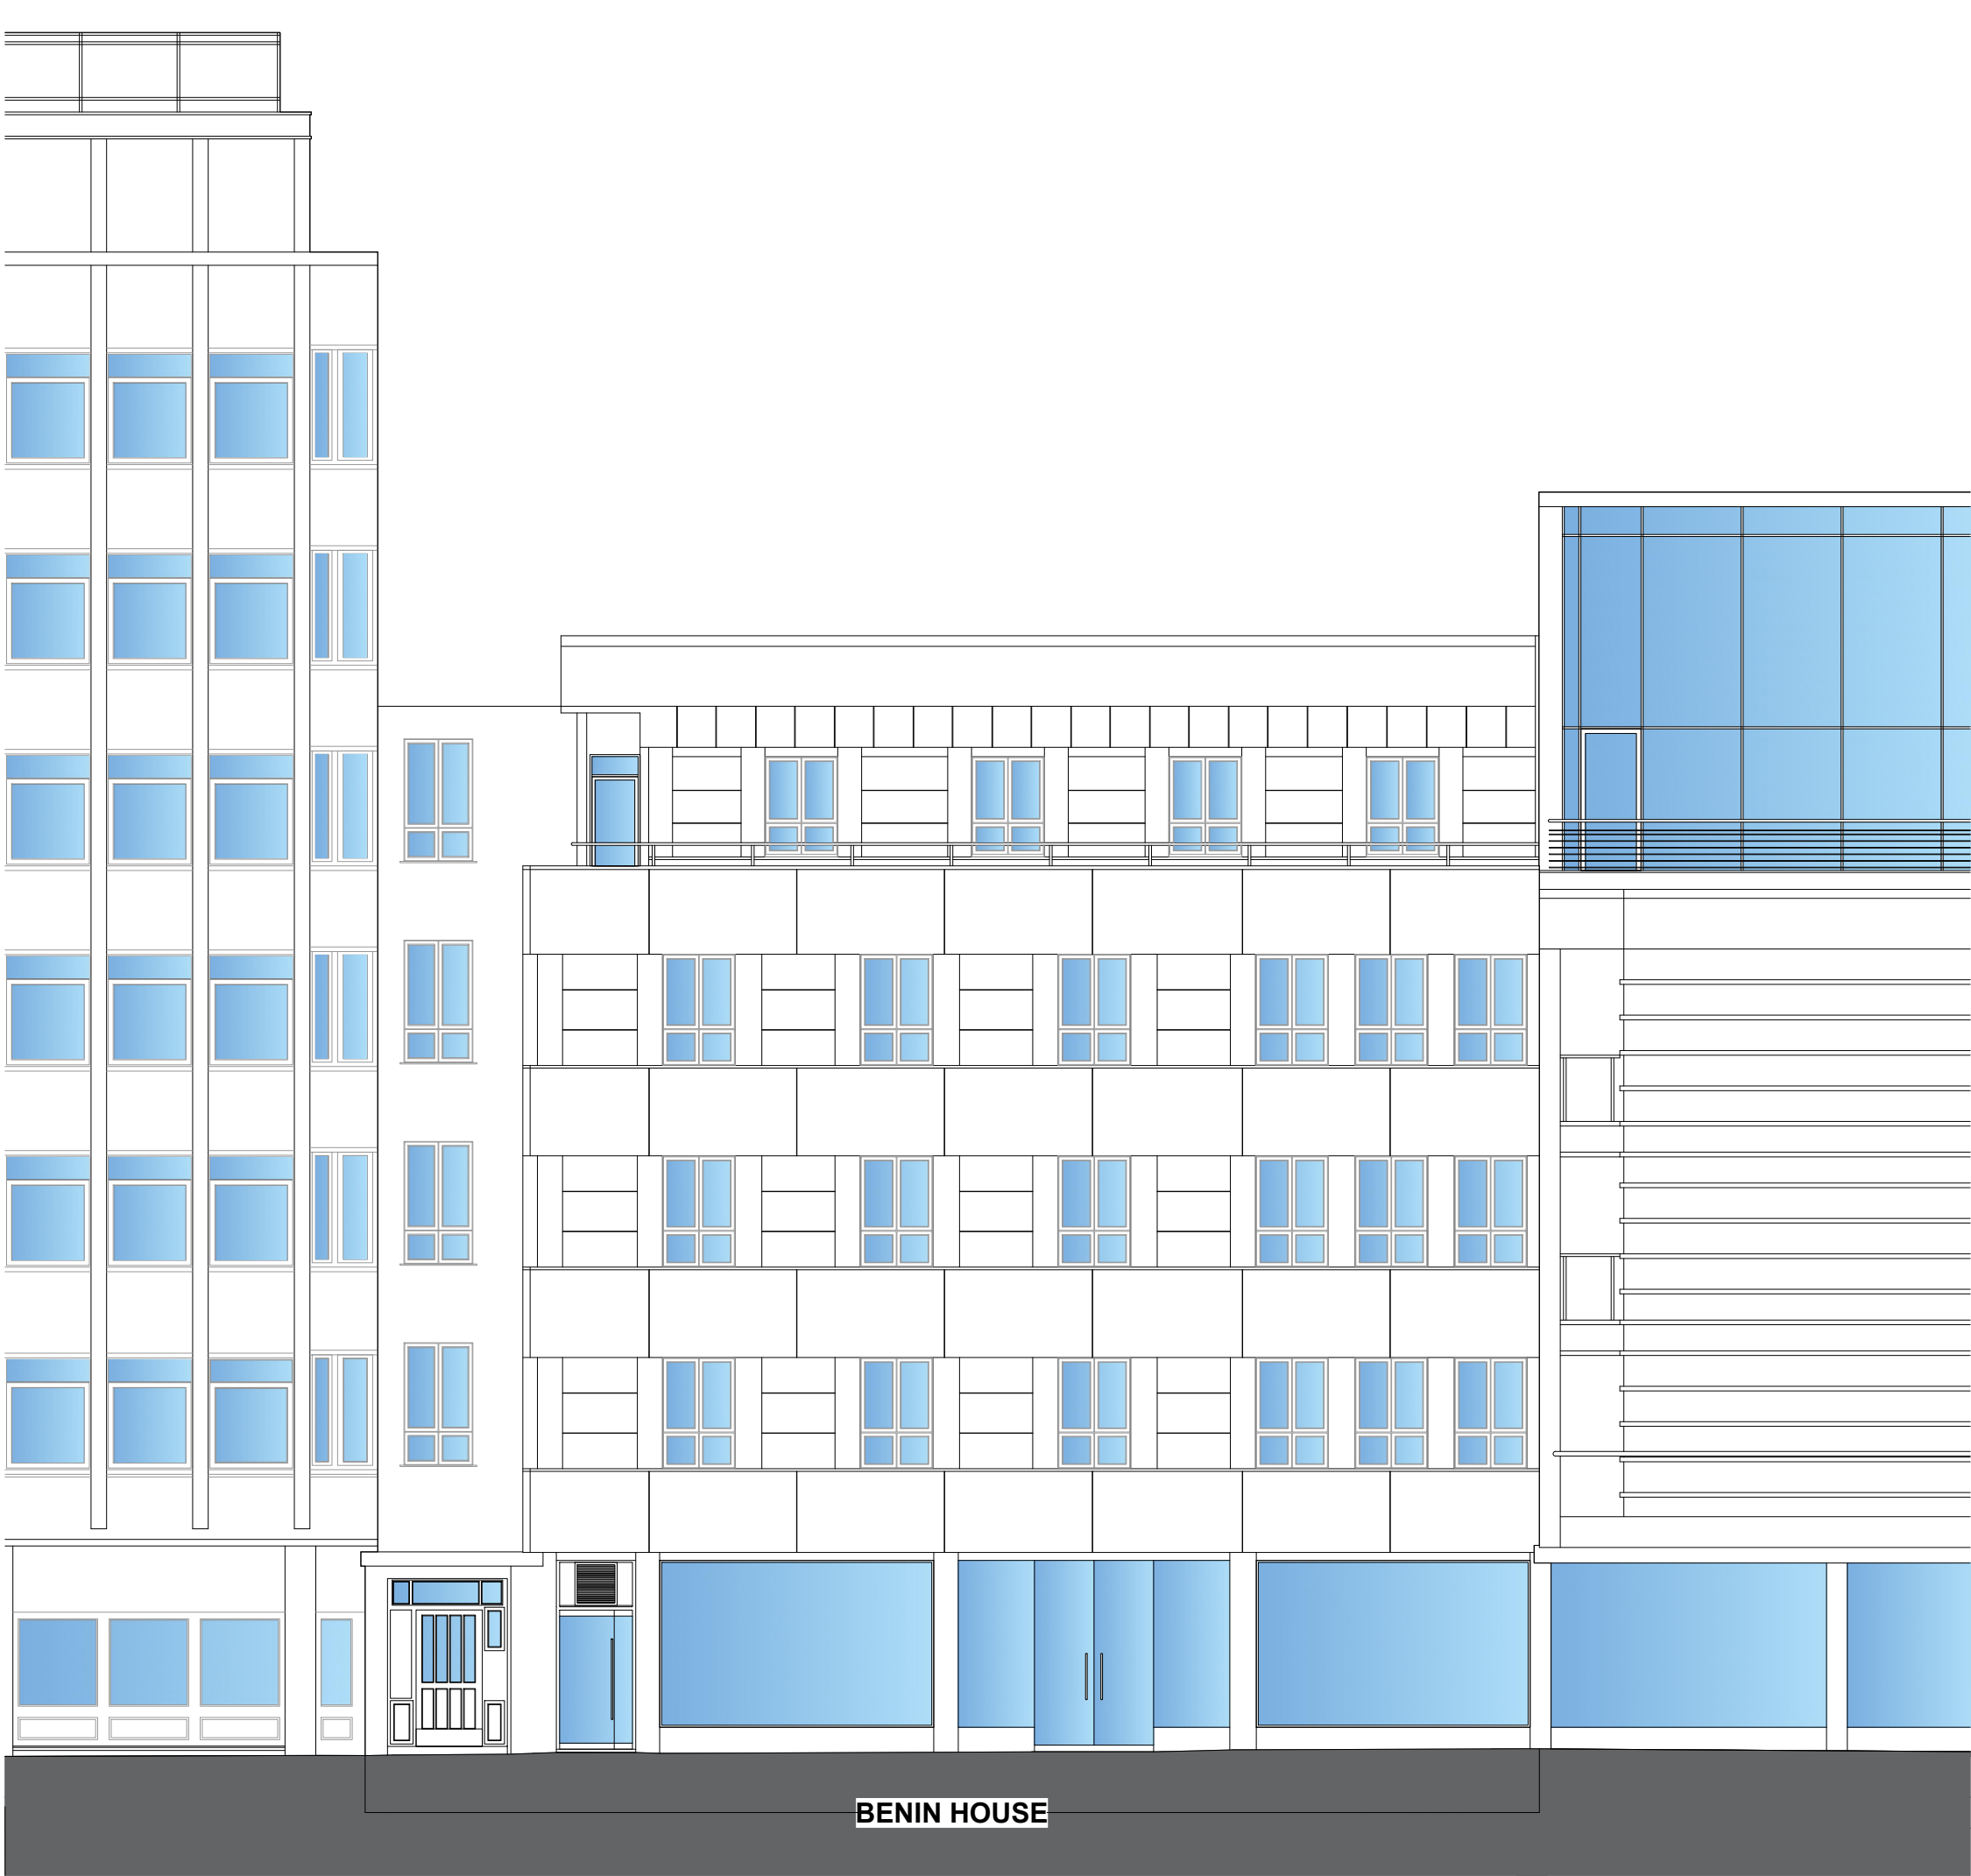

Elevation B
1:100

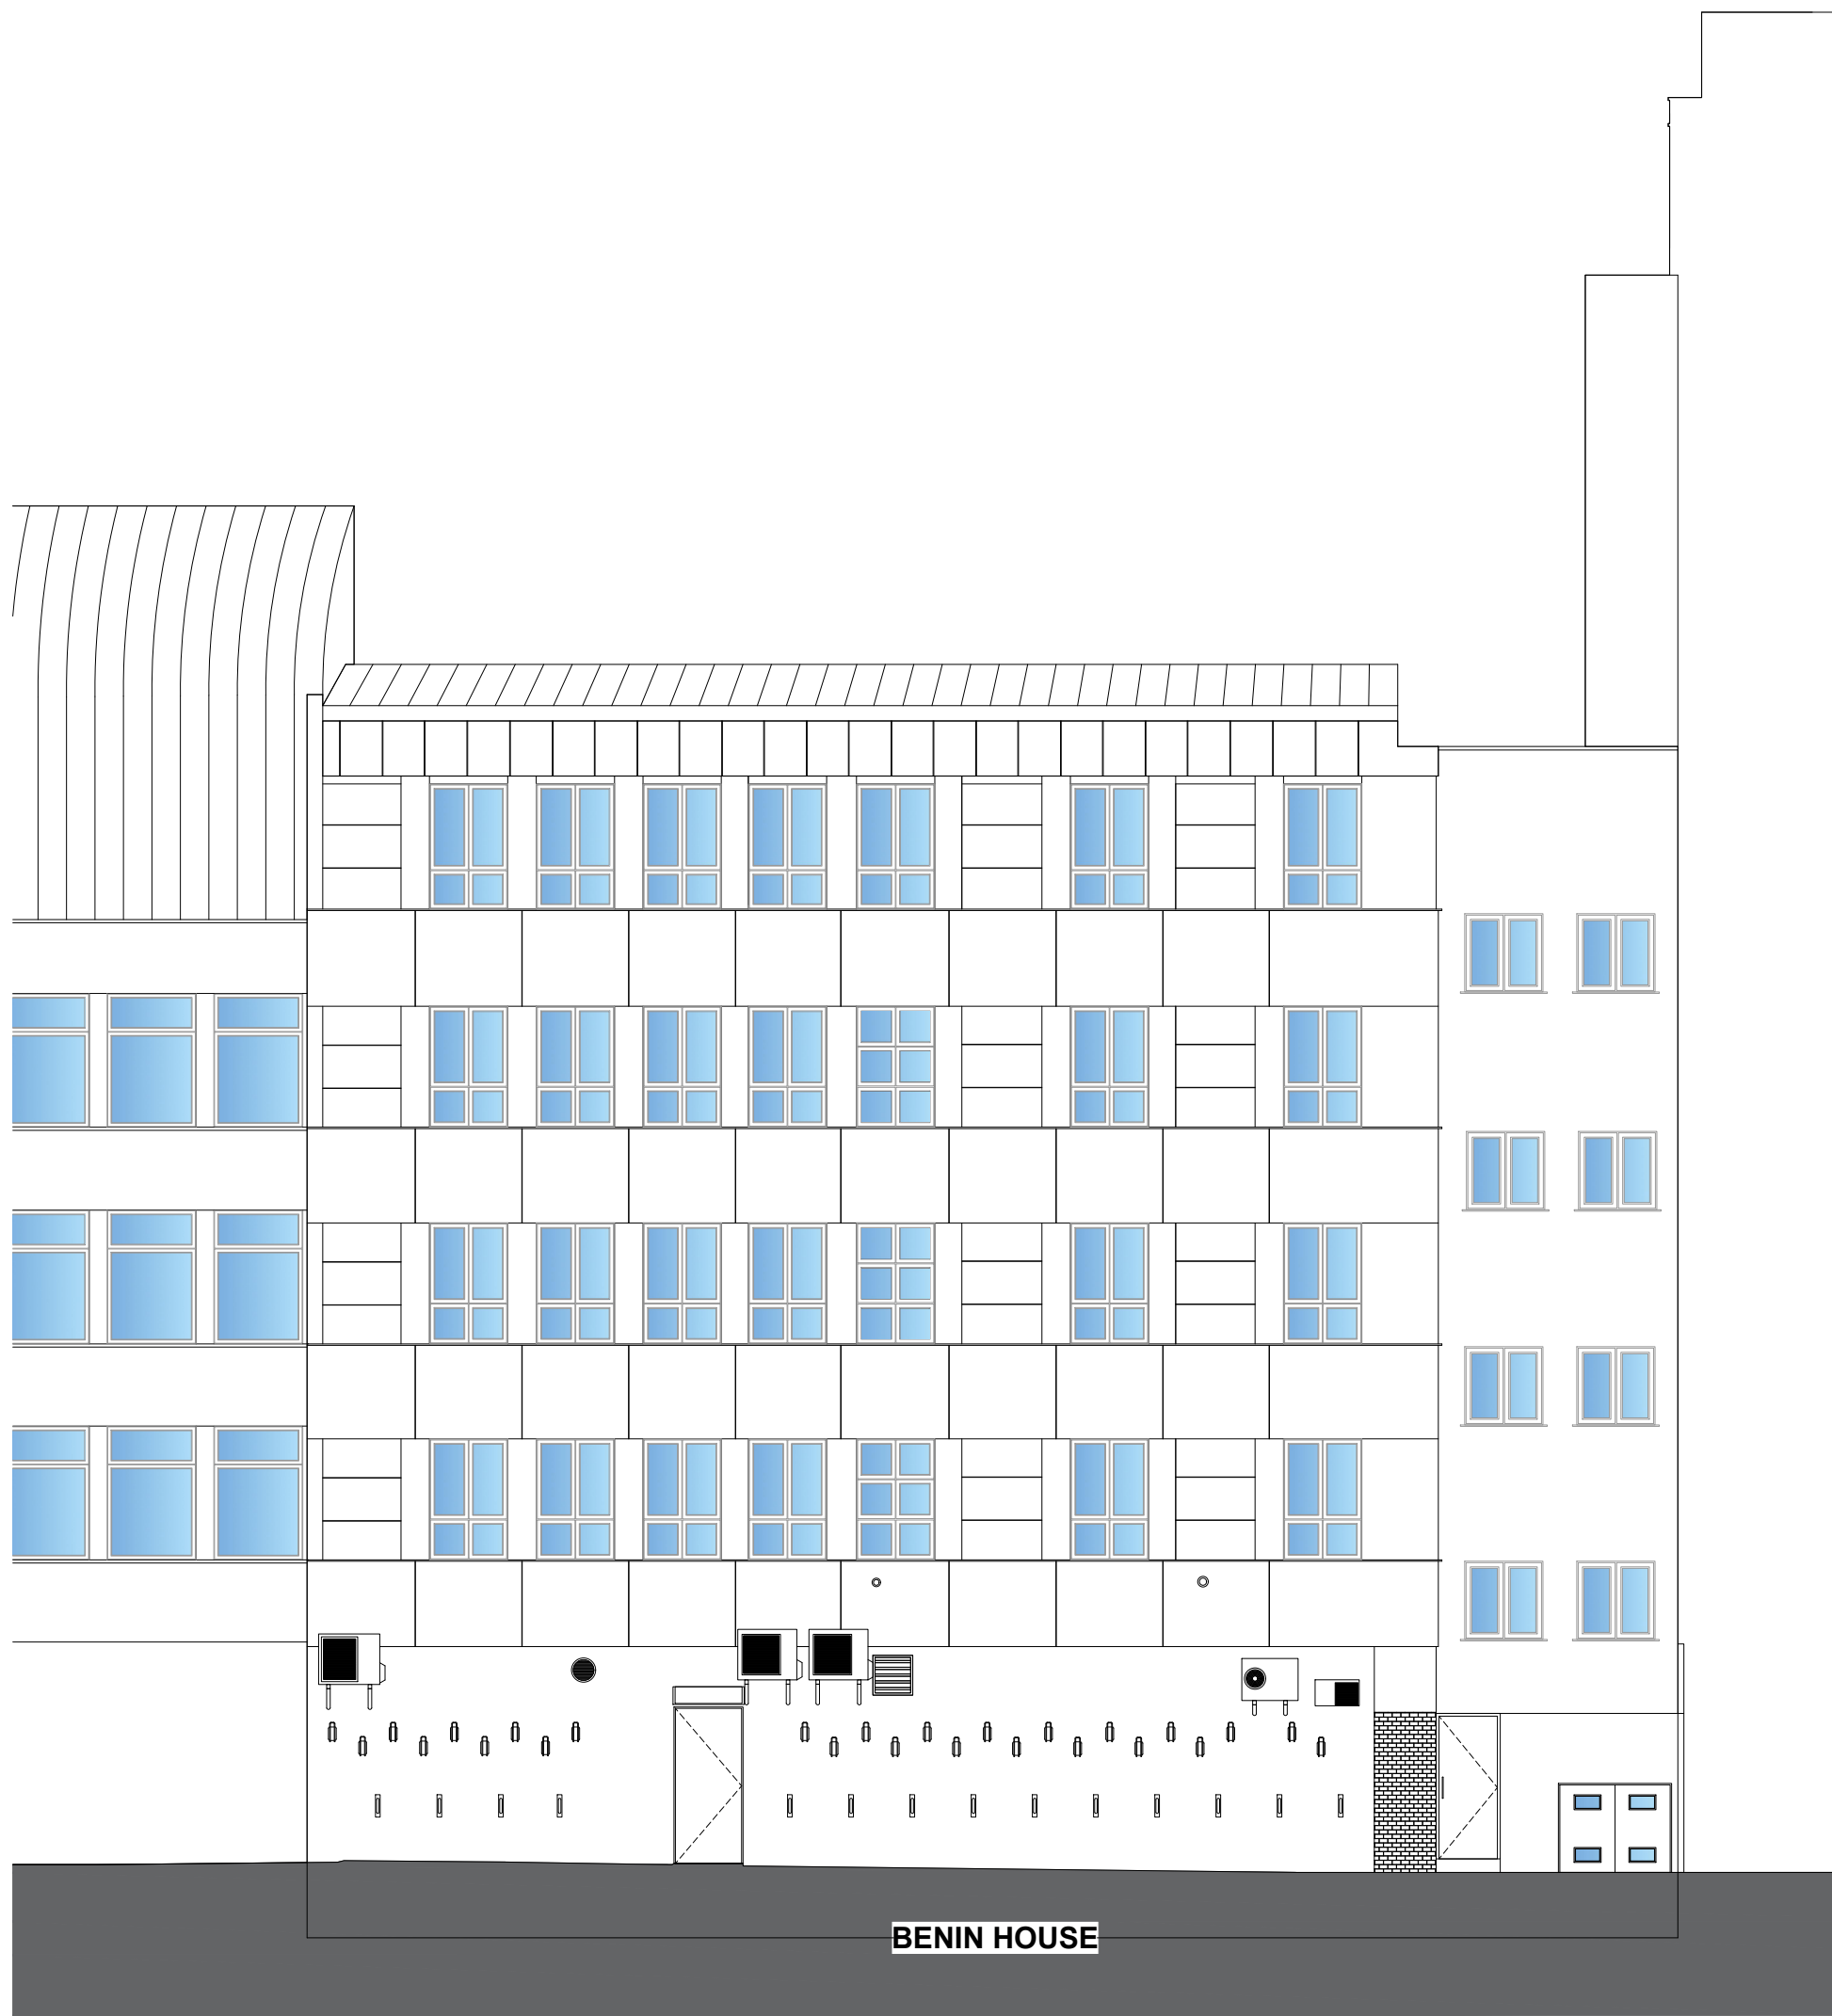

Elevation C
1:100

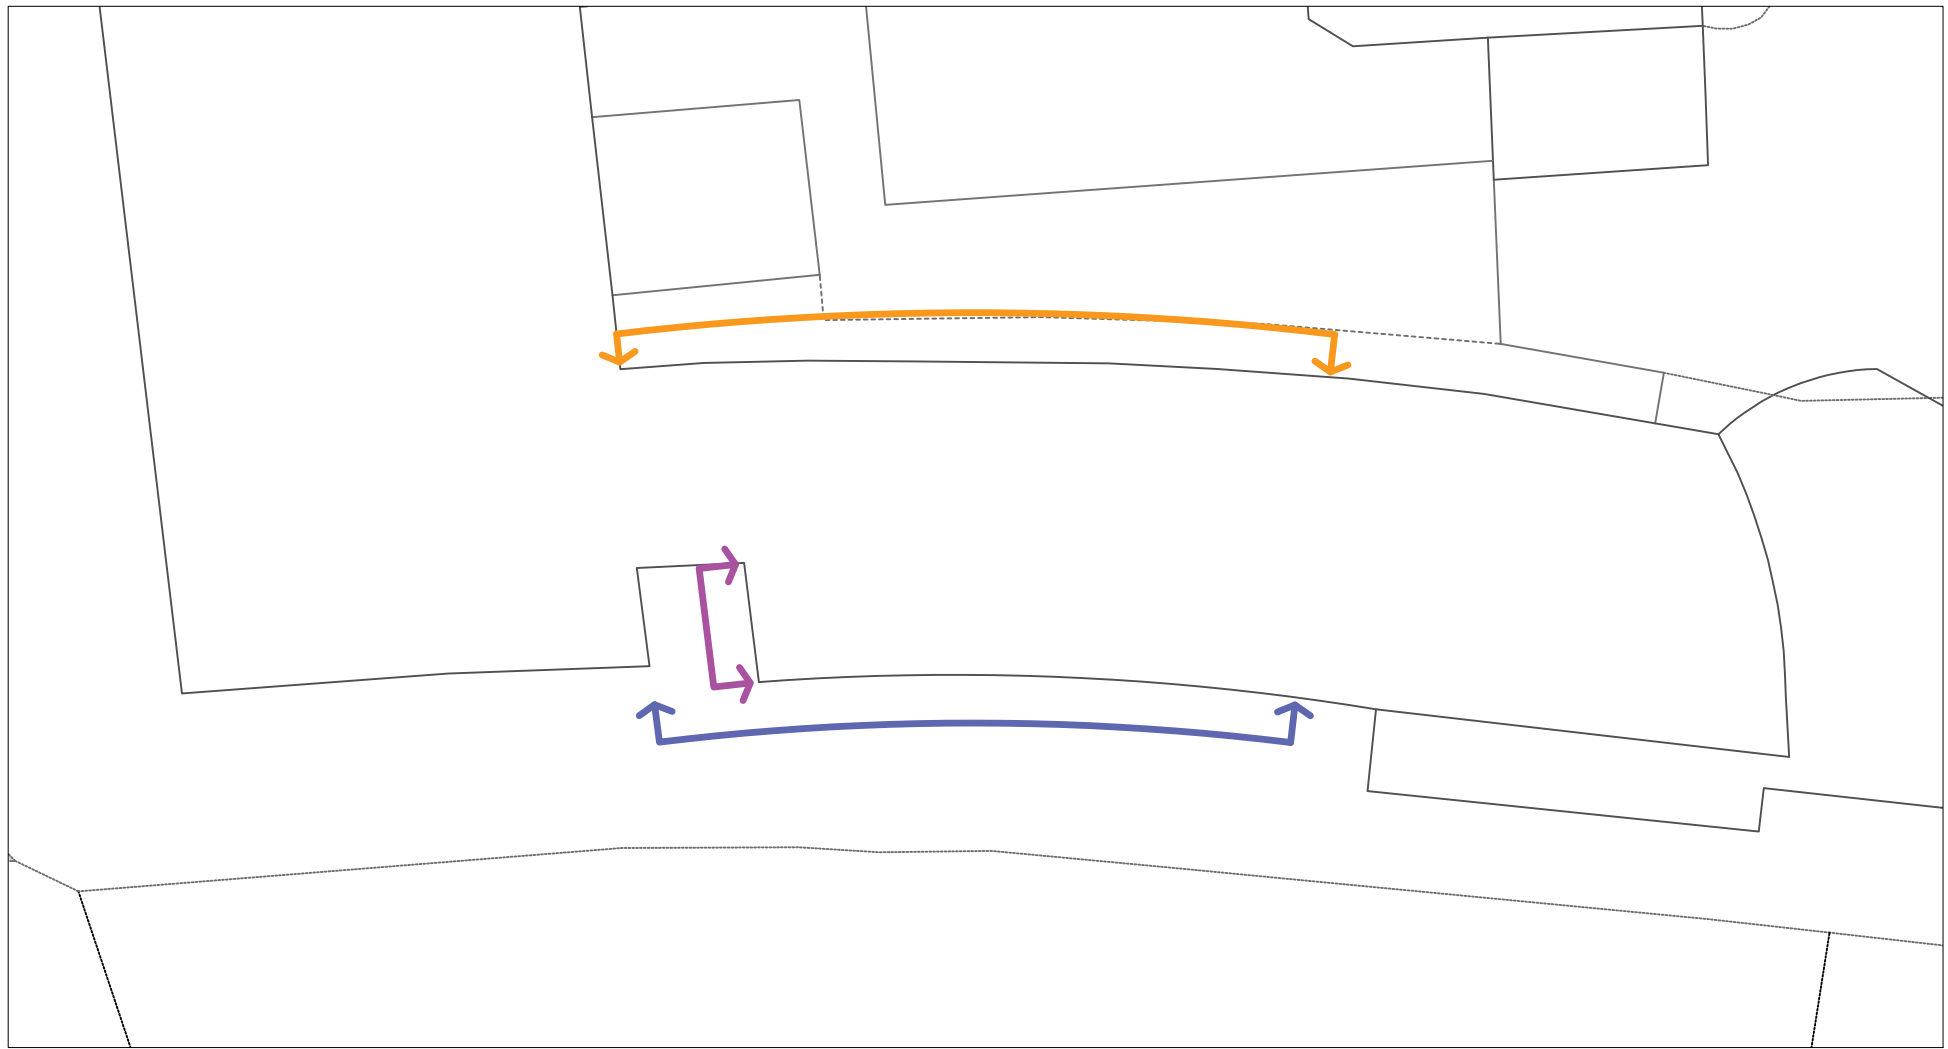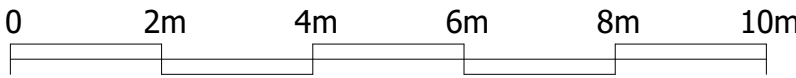

Elevation Plan
1:200

- Elevation A
- Elevation B
- Elevation C

Rev:	Date:	Description:	APP:
Document Status: A1 Purpose of Issue: PLANNING			
Eddisons Building & Project Consultancy Floor 2 10 Wellington Place Leeds LS1 4AP Tel: 0113 243 0101 Email: buildingconsultancy@eddisons.com W: www.eddisons.com			
Project Title: Benin House 16 Procter Street London WC1V 6NX			
Drawing Title: Elevations - As Existing			
Client: Highbridge Estates Limited			
Office ID: 713	Scale: 1:100@A1	Date: JAN 23	Drawn: YK
177543	EDD	ZZ	ZZ
DR	A	(00) 002	A
Project ID	Originator	Volume	Leaf
Type	Role	Page No.	Revision
Copyright © 2023 of Eddisons Commercial Ltd. All Rights Reserved. Registered in England 03280993			