



NOTES:

- All dimensions to be checked on site.
- Survey carried out on non-intrusive basis.
- Areas concealed by built in furniture or otherwise inaccessible not surveyed.

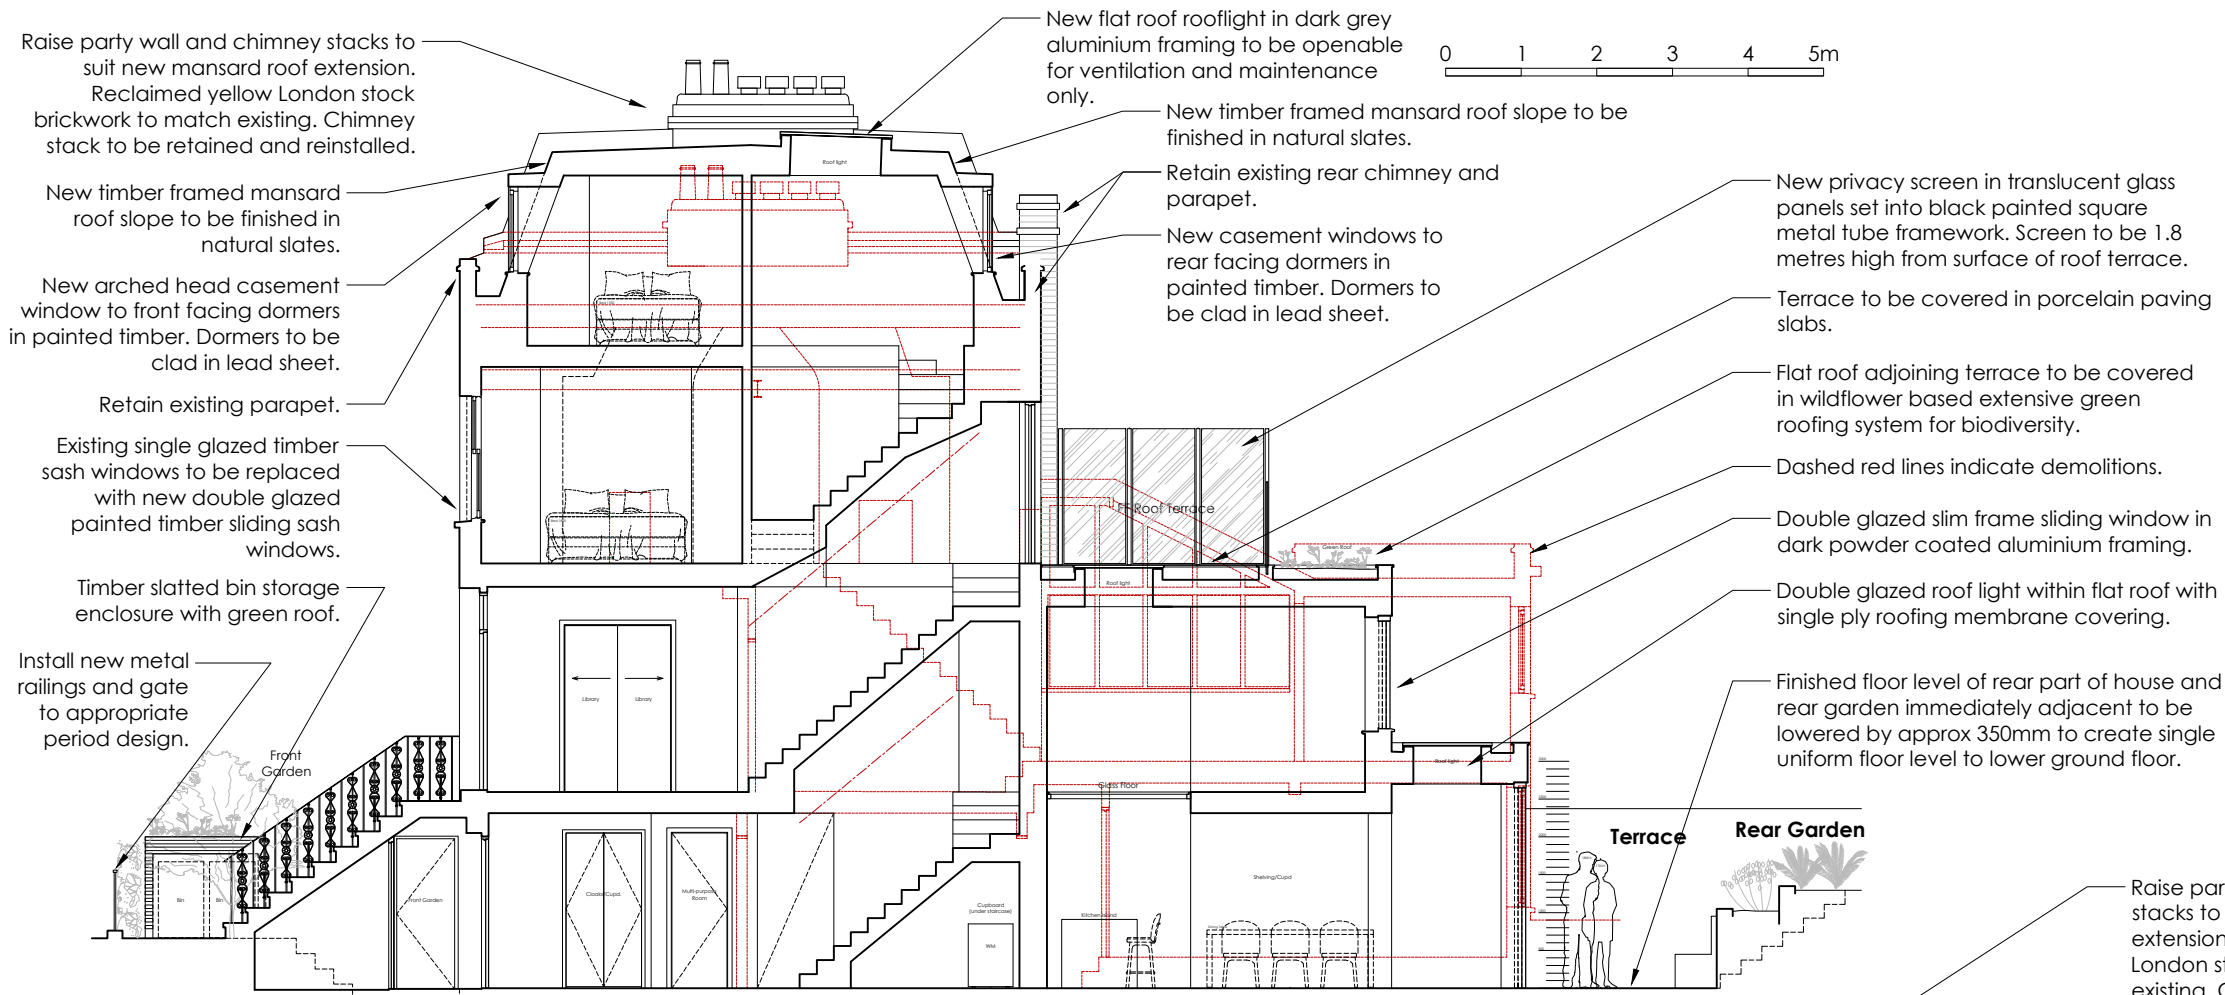


Proposed Section

Scale 1:100

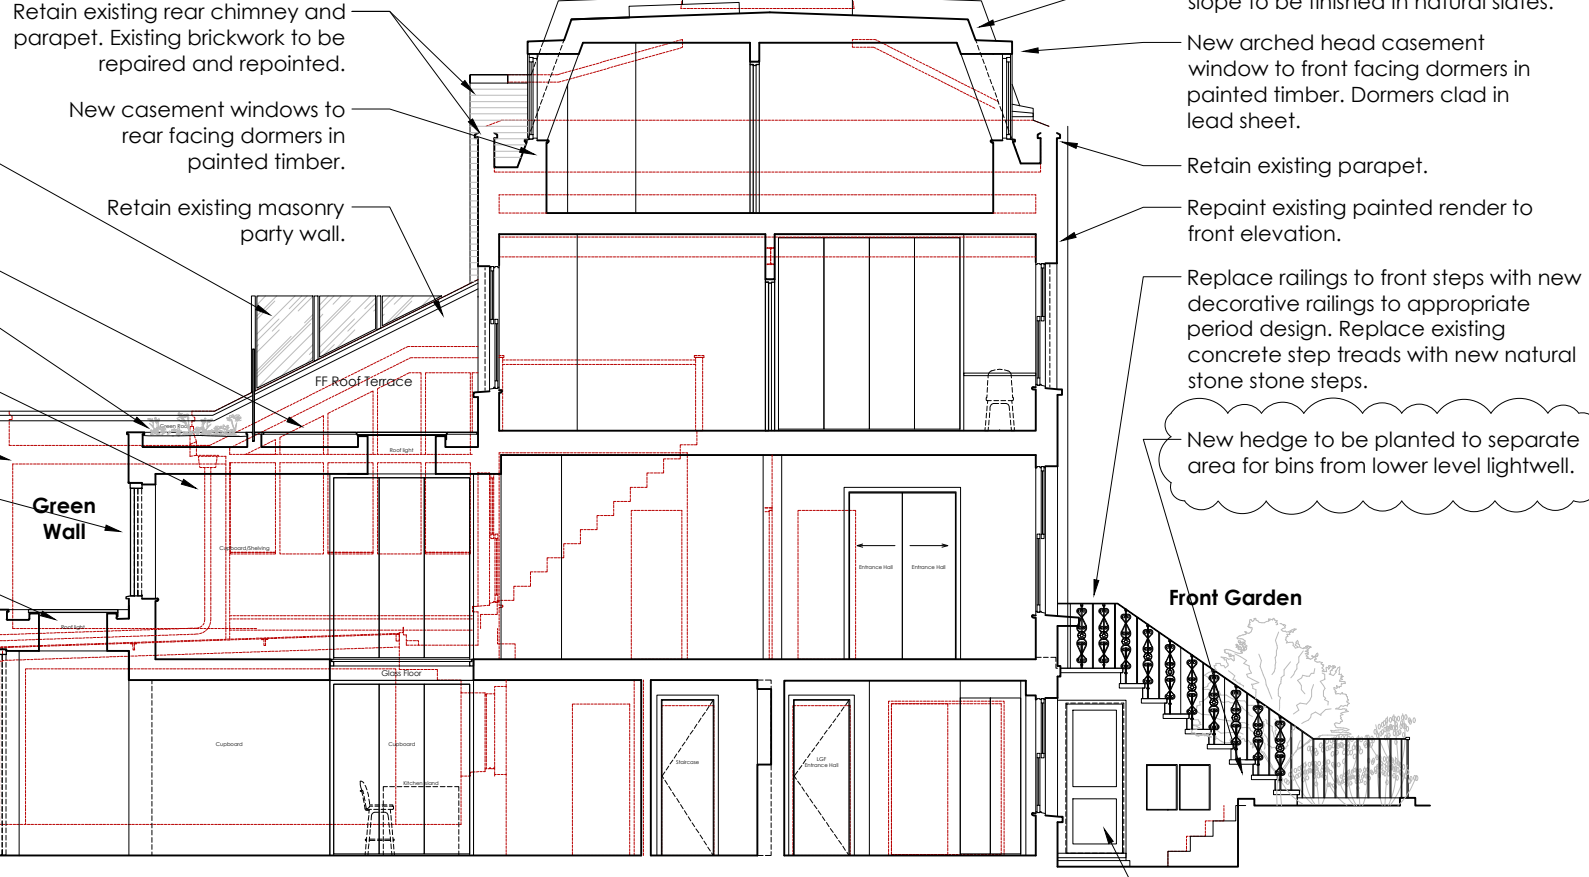

Proposed Section

Scale 1:100

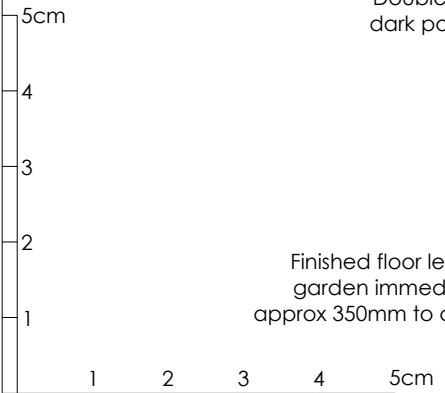

C	17.10.24	Air source heat pump omitted
B	12.10.24	Updated
A	06.10.24	Updated
/	11.09.24	First Issue
rev.	date	notes

FOR PLANNING

title Proposed Elevations		
client Anne-Marie & Graham Baker		
job 12 Modbury Gardens		
scale 1:100 @A3	dwg number 333/029	revision C