




01
22-10
PROPOSED ELEVATION OF WINDOWS W-01, 02, 03
SCALE 1:20

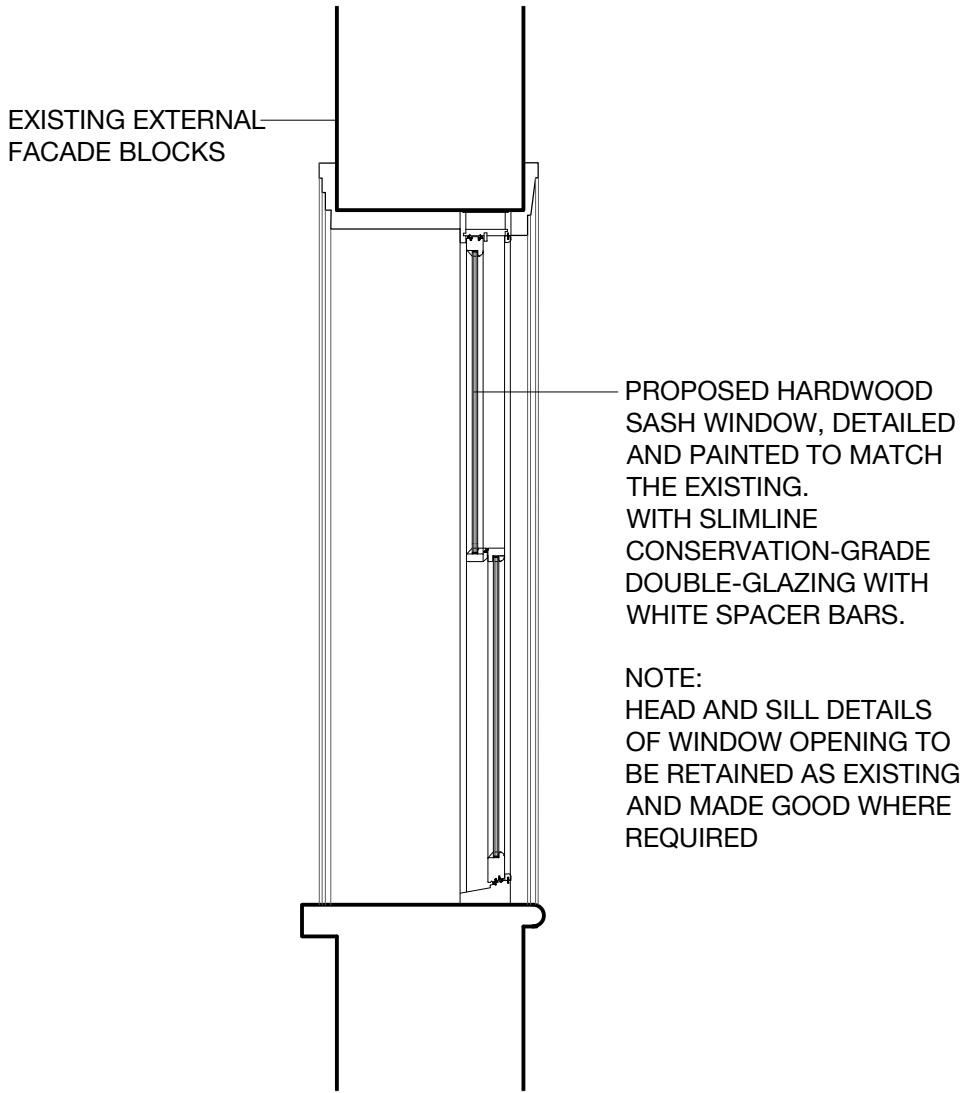

03
22-10
PROPOSED SECTION OF WINDOWS W-01, 02, 03
SCALE 1:20

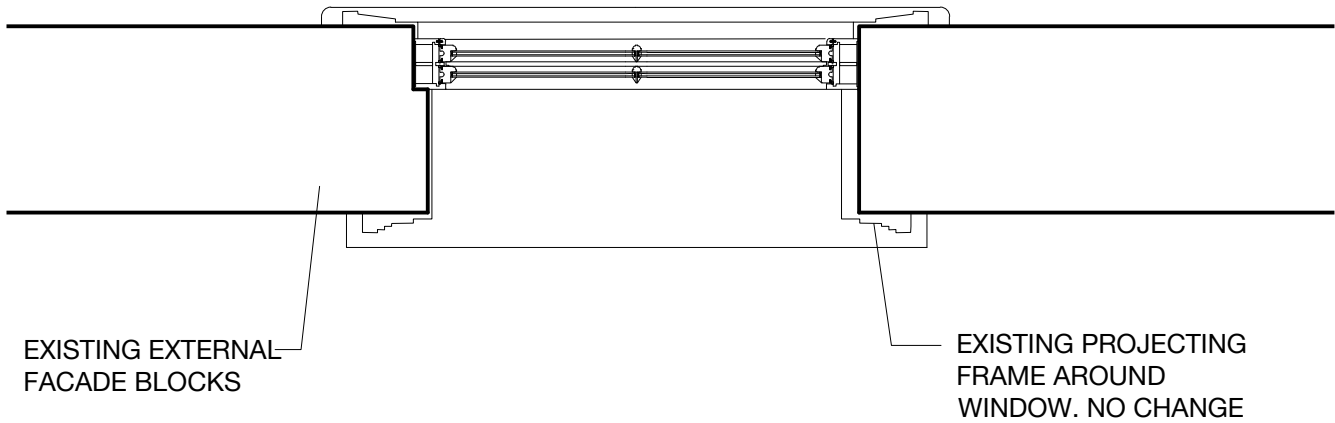

02
22-10
PROPOSED PLAN OF WINDOWS W-01, 02, 03
SCALE 1:20

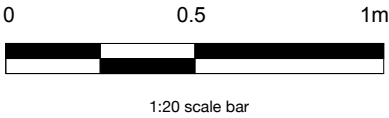

Note: This drawing is based on survey by CADMAP undertaken 22.07.2024

<div>DRAWING SCALED TO AS SHEET</div> <div>GENERAL NOTE: THIS DRAWING IS COPYRIGHT OF STUDIORES. THE CONTRACTOR MUST VERIFY ALL DIMENSIONS ON SITE BEFORE COMMENCING ANY WORK OR PREPARING ANY SHOP DRAWINGS.</div> <div>NO CONSTRUCTION WORK BEFORE BUILDING CONTROL APPROVAL AND STRUCTURAL ENGINEER CONFIRMATION.</div> <div>ANY DISCREPANCIES TO BE REPORTED TO STUDIORES. ALL DRAWINGS ARE TO BE READ IN CONJUNCTION WITH ALL RELEVANT DRAWINGS AND SPECIFICATIONS.</div>	STATUS: PLANNING	REVISION: /	DESCRIPTION: ISSUED FOR PLANNING	DATE: 10/2024	PROJECT ADDRESS: 38D DELANCEY STREET, LONDON NW1 7NH			<div>studiorēs</div> <div>architecture interiors design</div>
					DRAWING TITLE: PROPOSED DETAILS OF WINDOWS W_01, 02, 03		SCALE: 1:20 at A3	
					DRAWING NO.: P0113_22_10	REVISION: /	DATE: 10/2024	
					DRAWN BY: FS	CHECKED BY: KR	PROJECT NO.: 0113	