


2004/3744 approved  
Theobald's Rd elevation

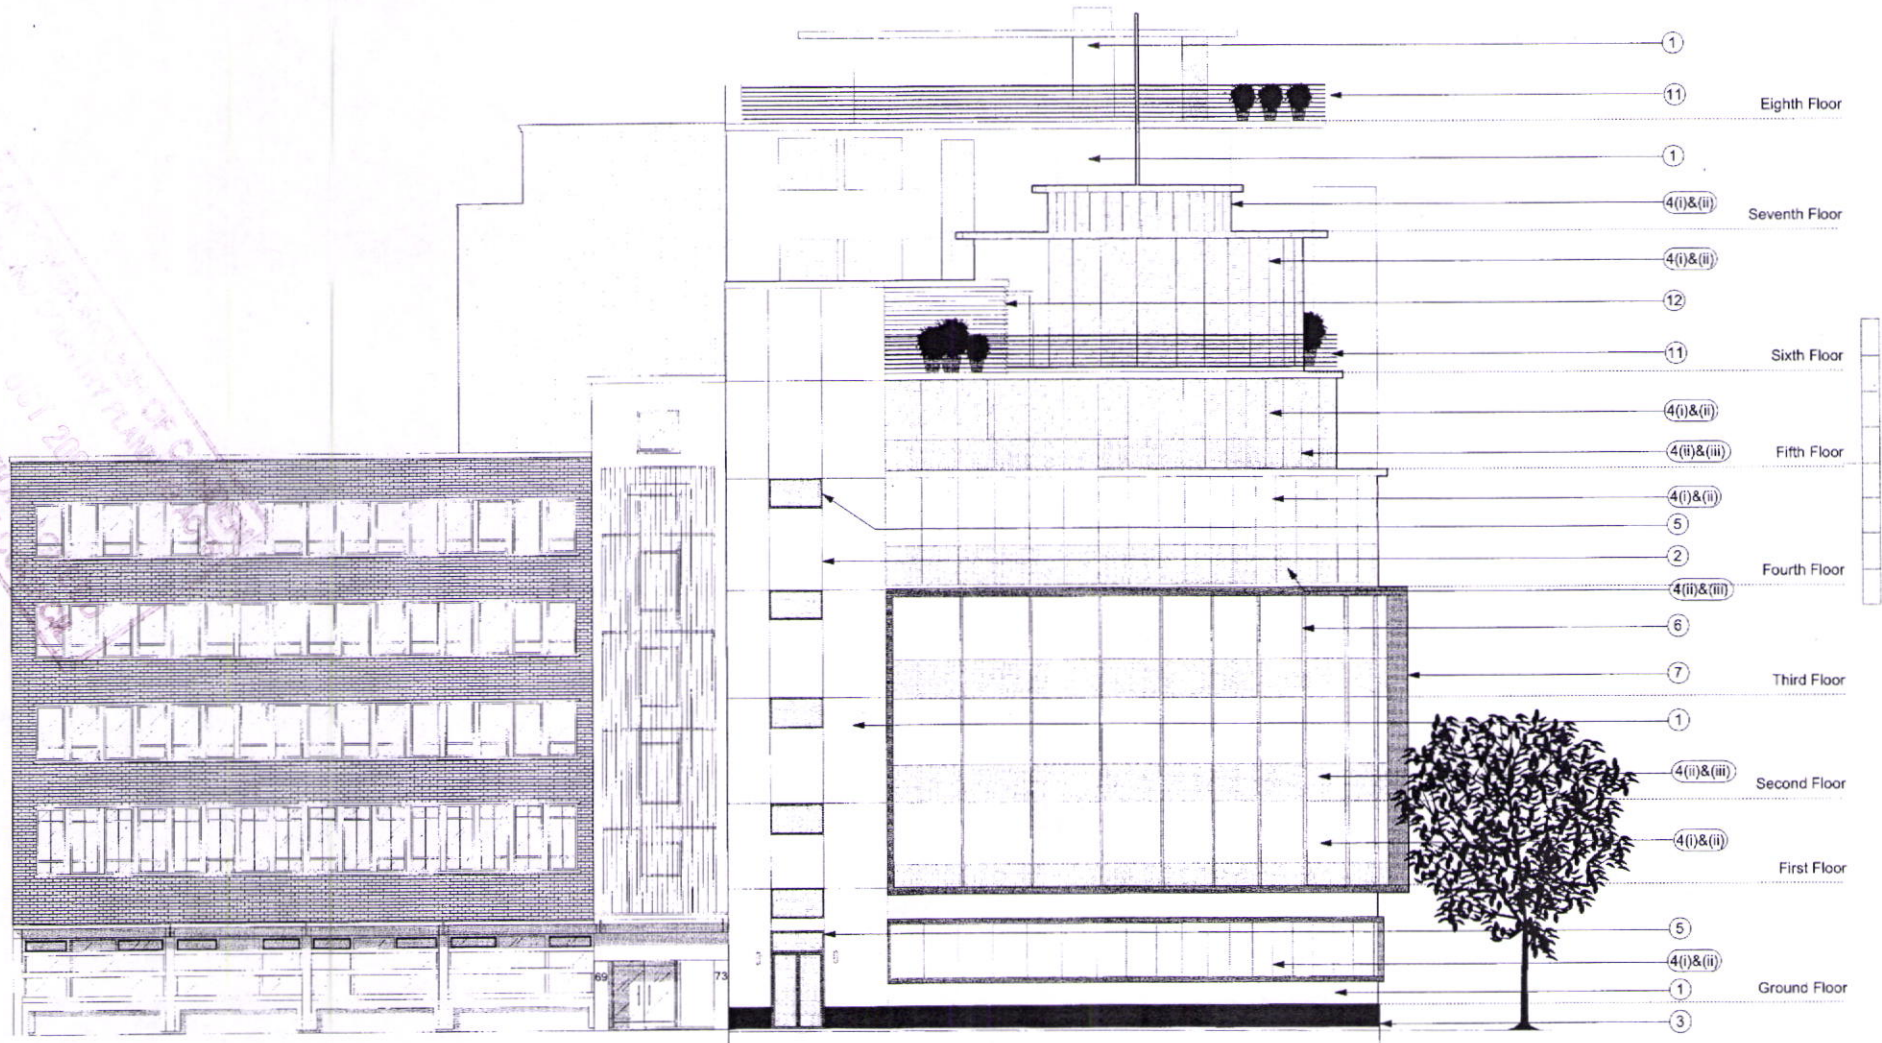

RECOMMENDATION  
 ON BEHALF OF THE  
 01 JUL 2004

35 Red Lion Square

Refer to Dwg no. RC04.EL04 for Cladding and finishing specification

**Notes**  
 DO NOT SCALE (Use figured dimensions only).  
 Copyright of design and drawing reserved.  
 All dimensions must be confirmed on site prior to any construction work being undertaken.  
 Setting out to be approved before fabrication.

**Deleterious Materials**  
 The contractor shall not specify or permit to be used in the Works any substances generally known to be deleterious, including but not limited to substances not in accordance with statutory requirements, British Standards and Codes of Practice, good building practice or which are published in the Building Research Establishment Digests as having deleterious effects at the time of incorporation within the Works.



client	Royal College Anaesthetists
scale	1:100(BA2)
date	12.05.04
drawn by	ph
project	Churchill House

**tilney shane**