
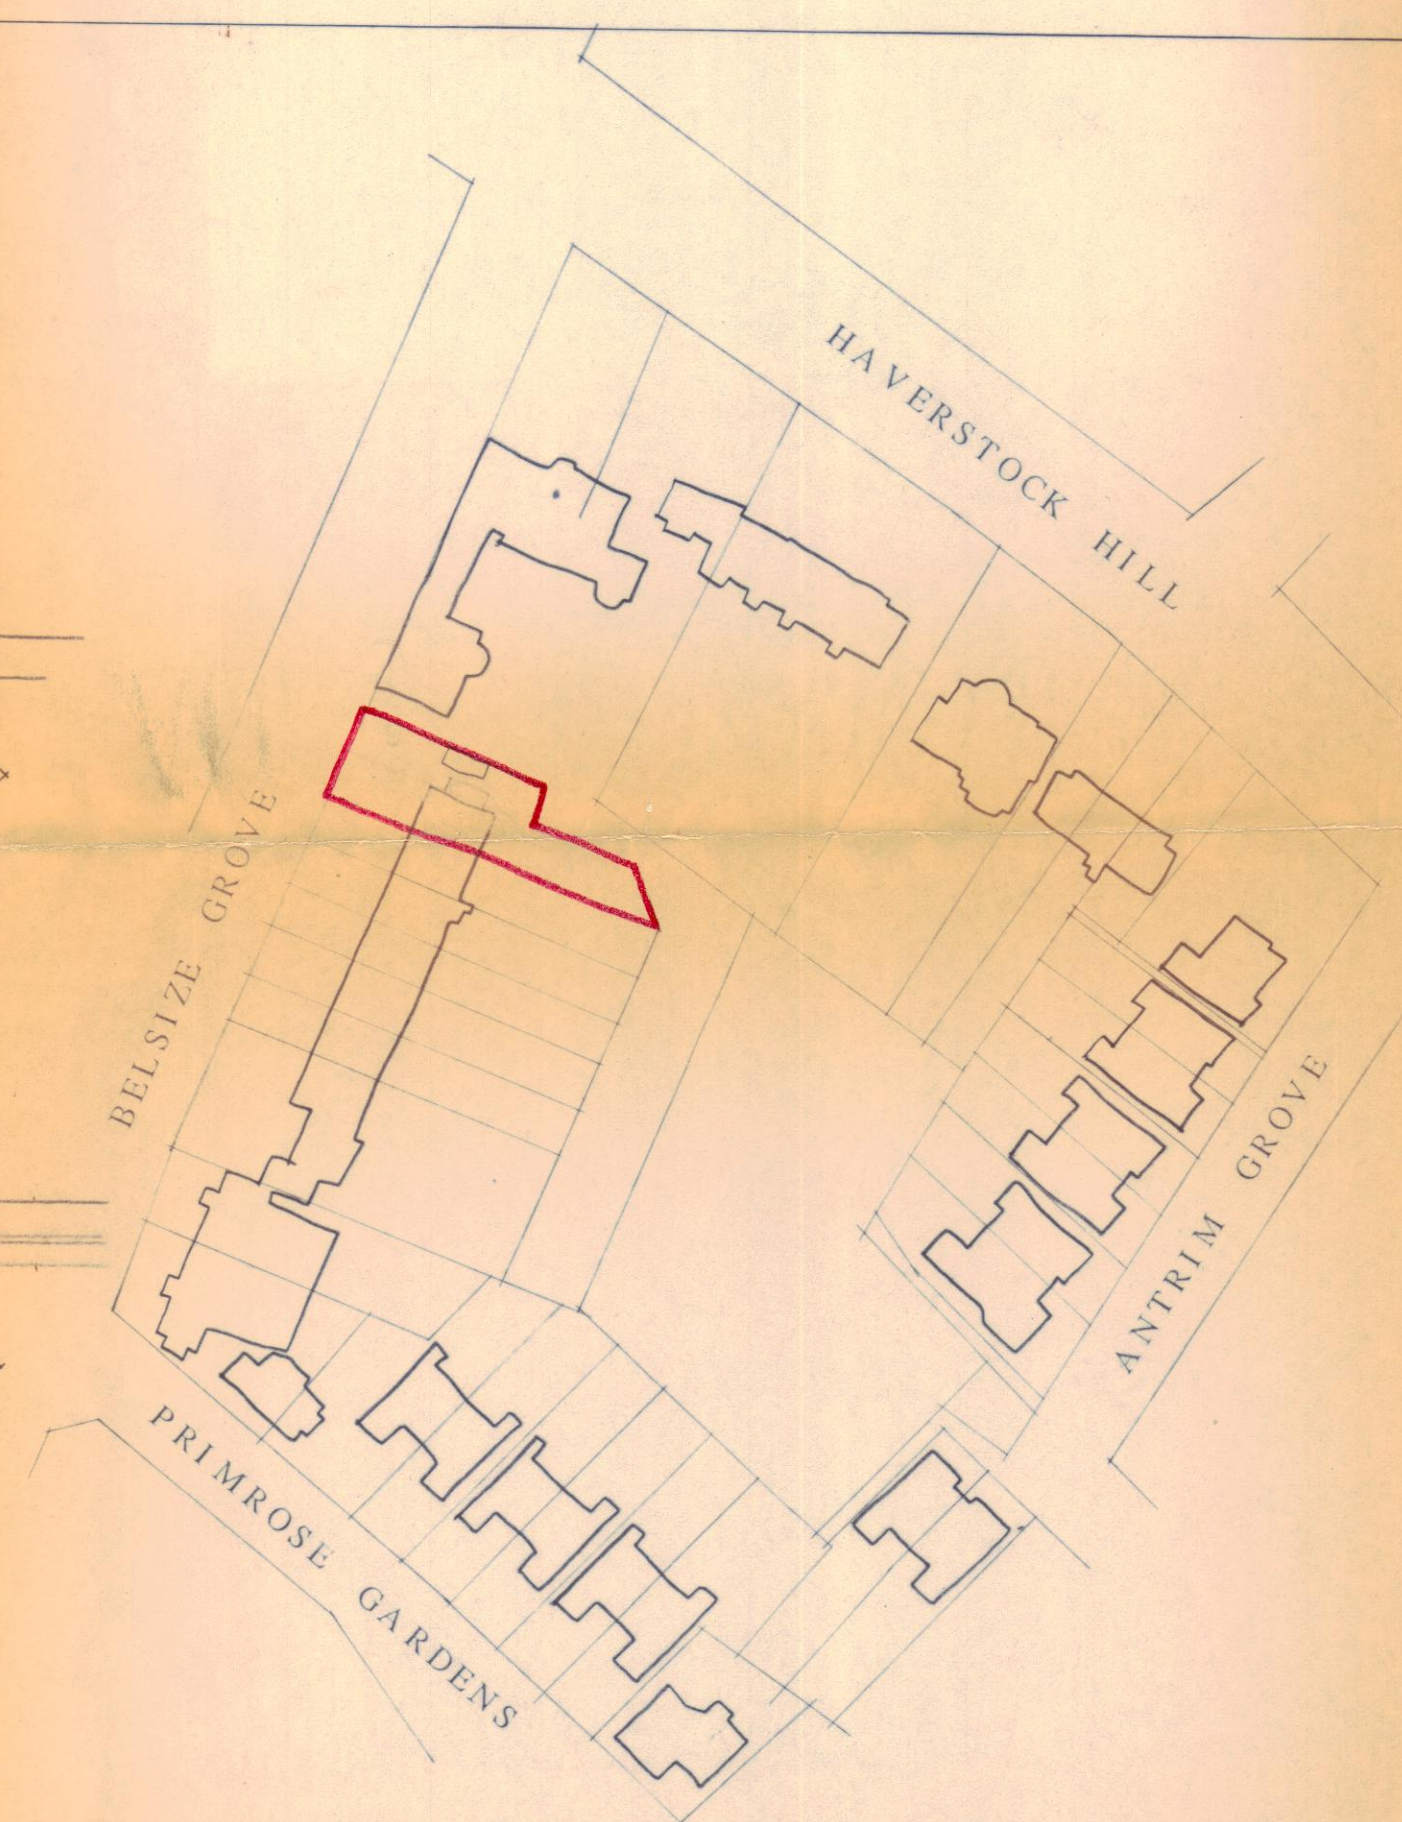


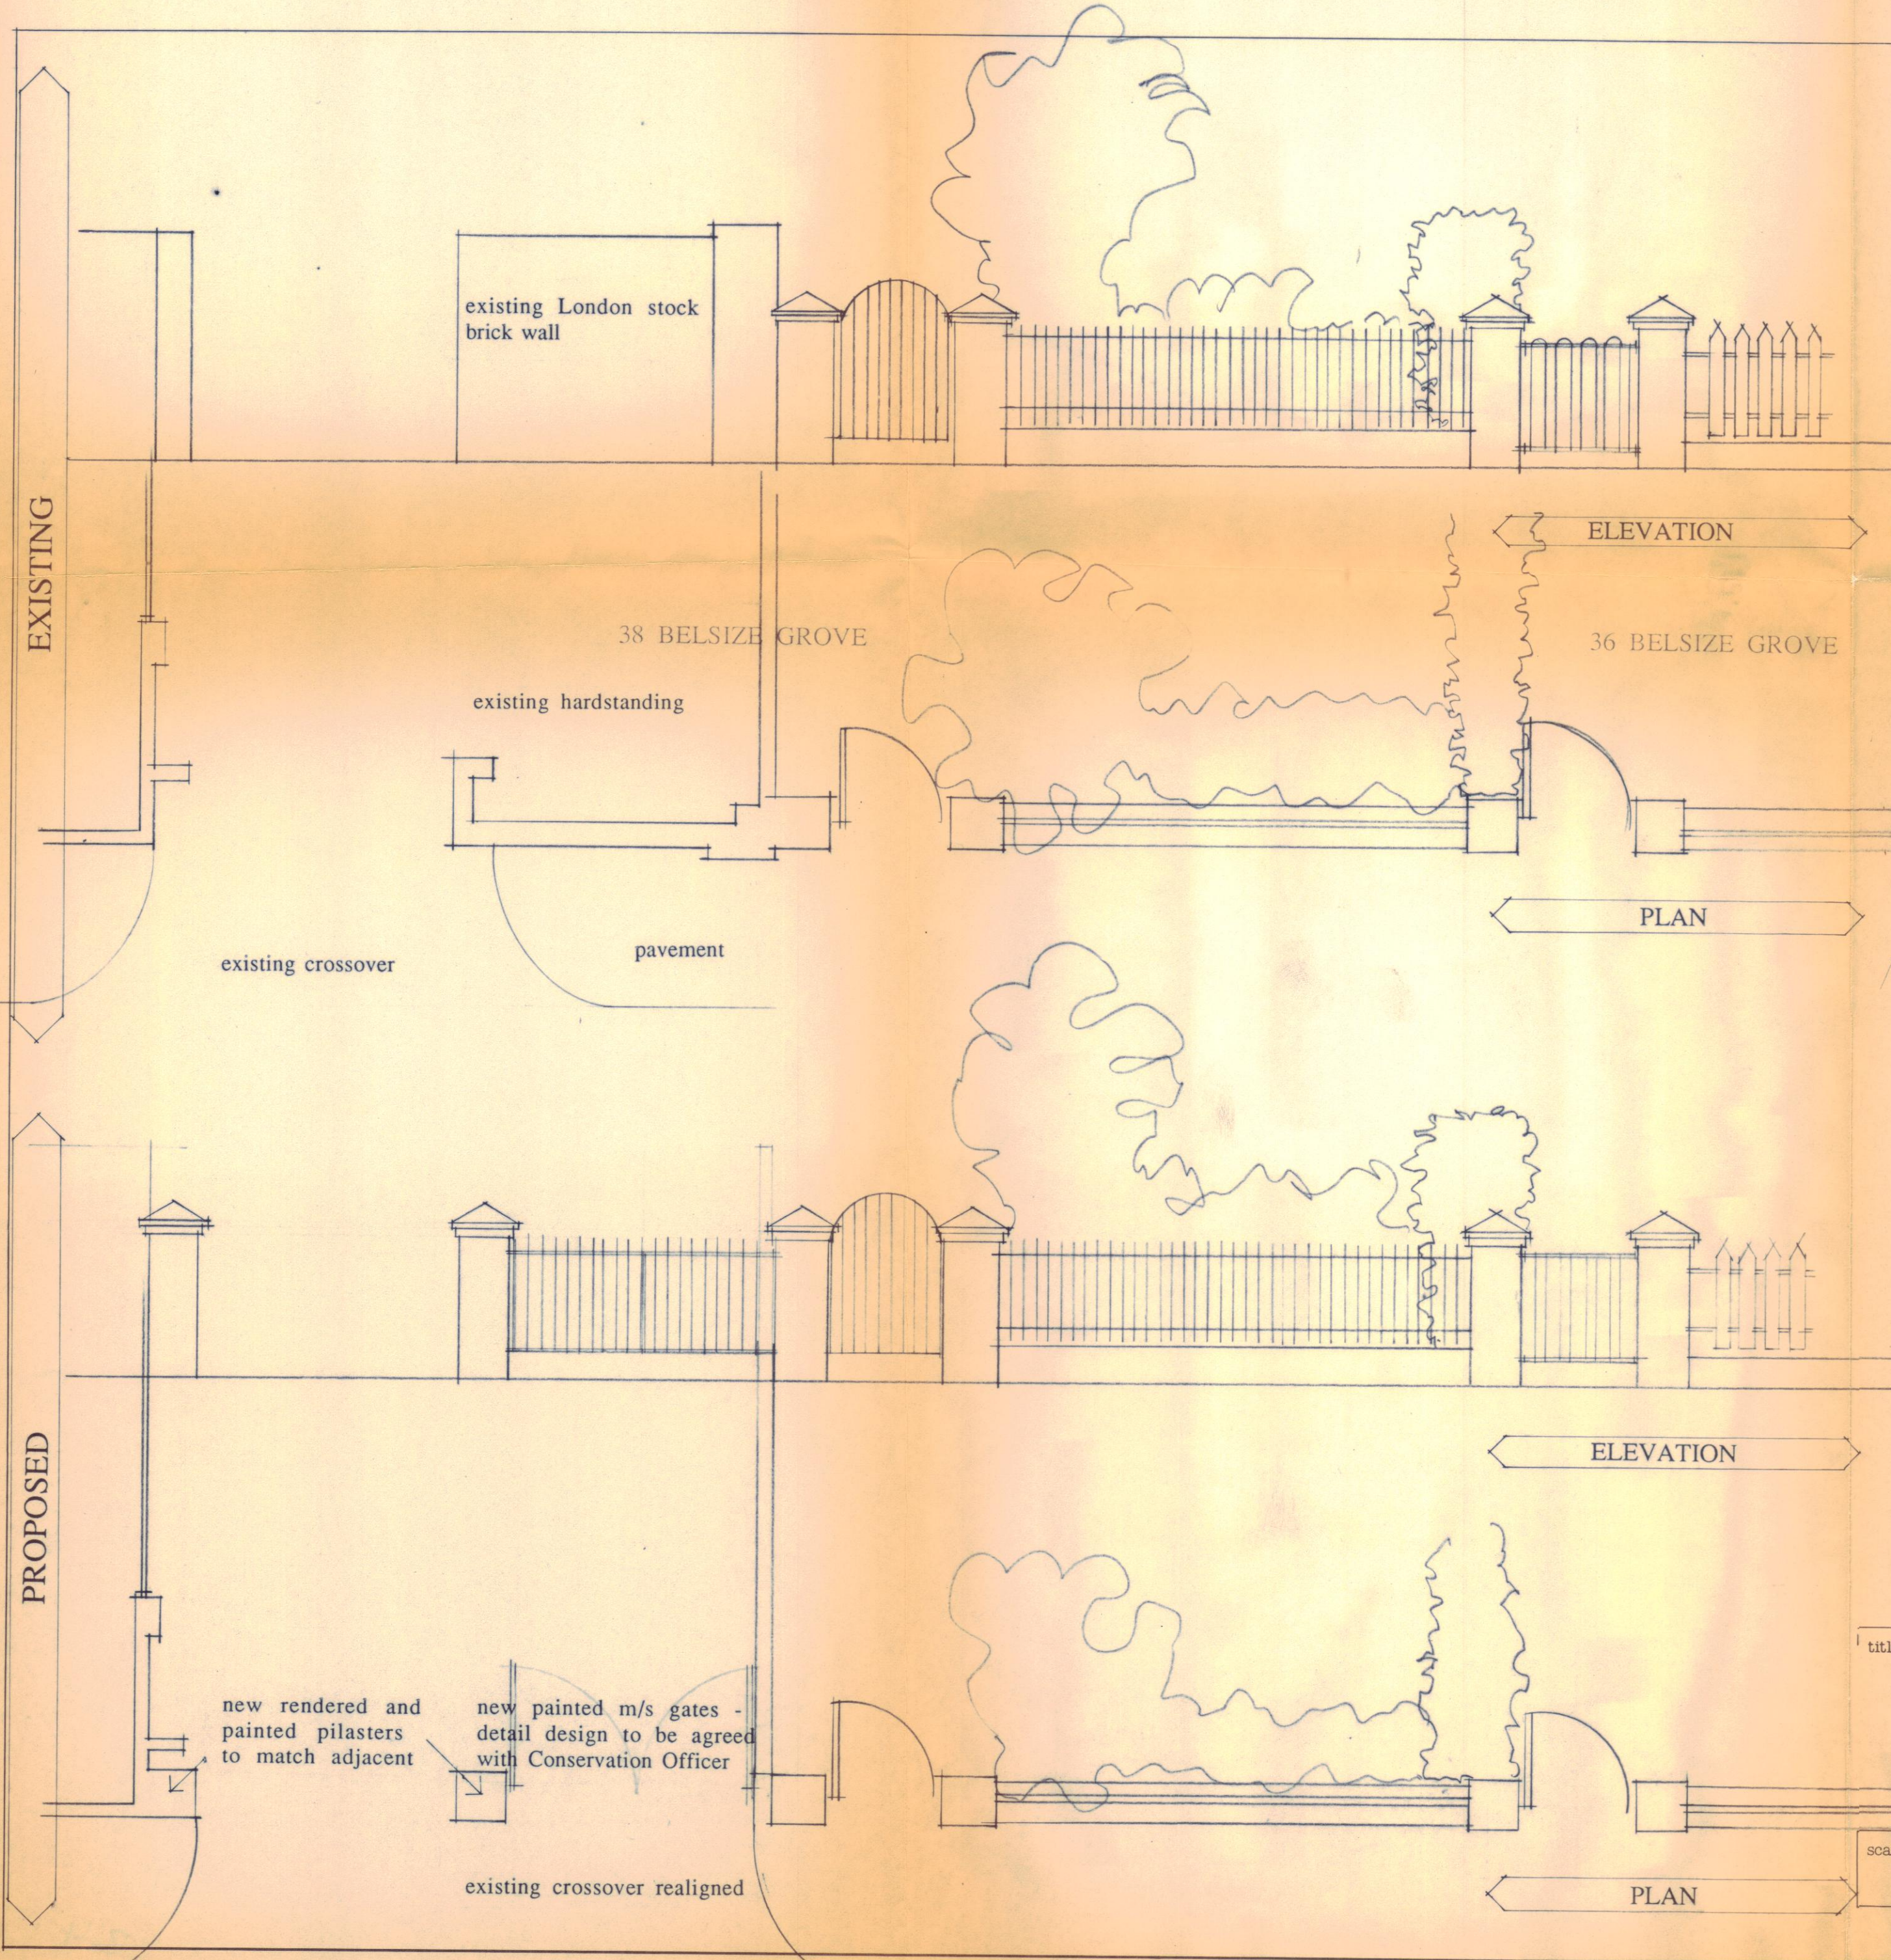

LONDON BOROUGH OF CAMDEN
TOWN AND COUNTRY PLANNING DEPT
15 MAY 1991
PLANS APPROVED
ON BEHALF OF THE COUNCIL

Dunthorne Parker
Architects and Designers

title 38 BELSIZE GROVE LONDON NW3						9005784	
GARDEN WALL PROPOSALS							
scale 1.50		date DEC 1990		job no 425		dwg no 001	