




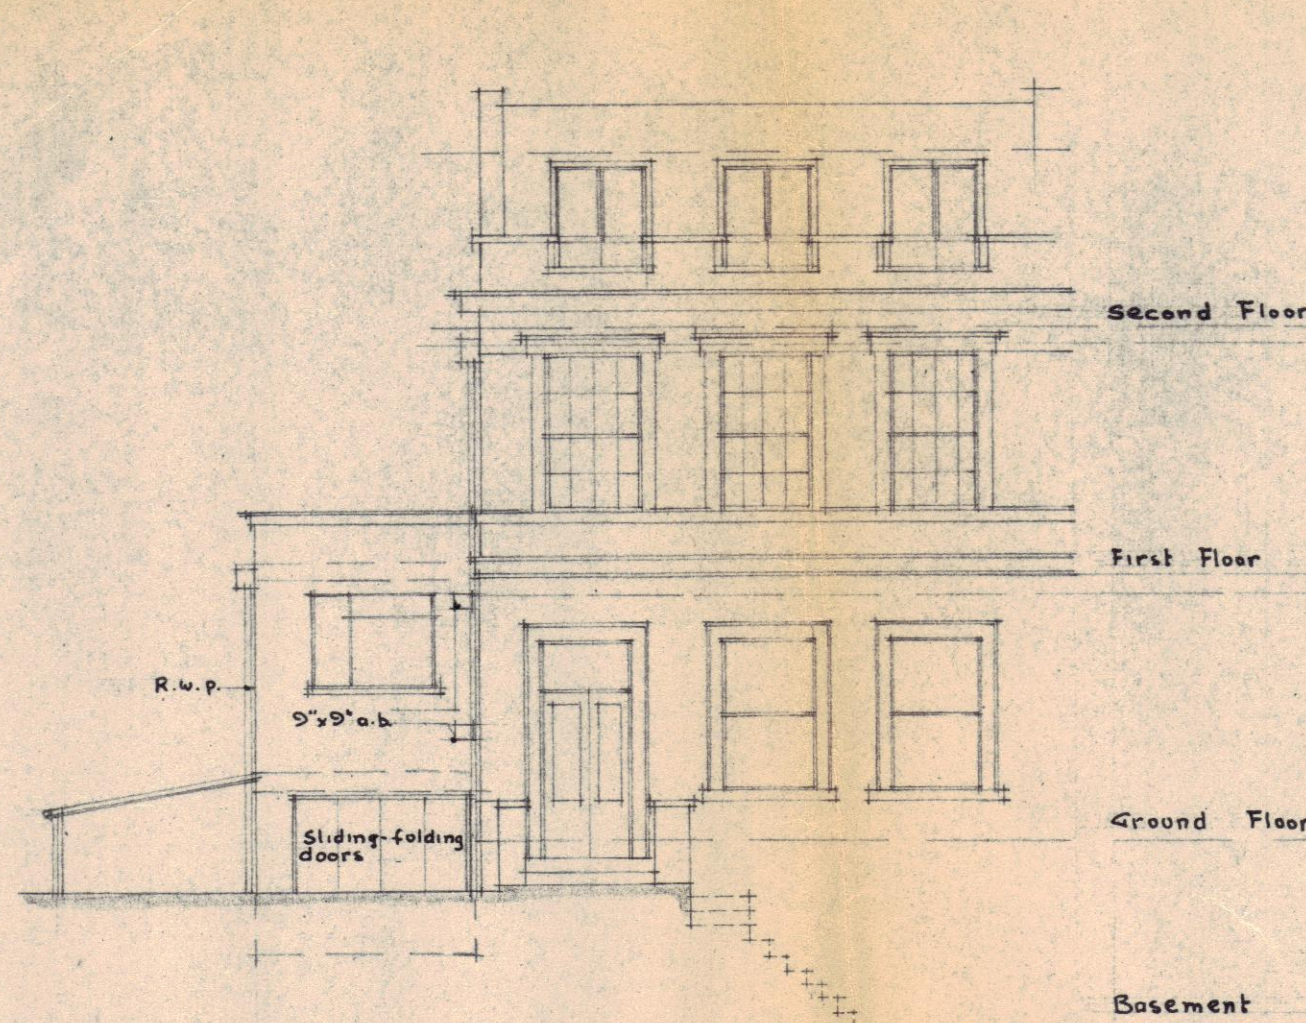


WEST ELEVATION.

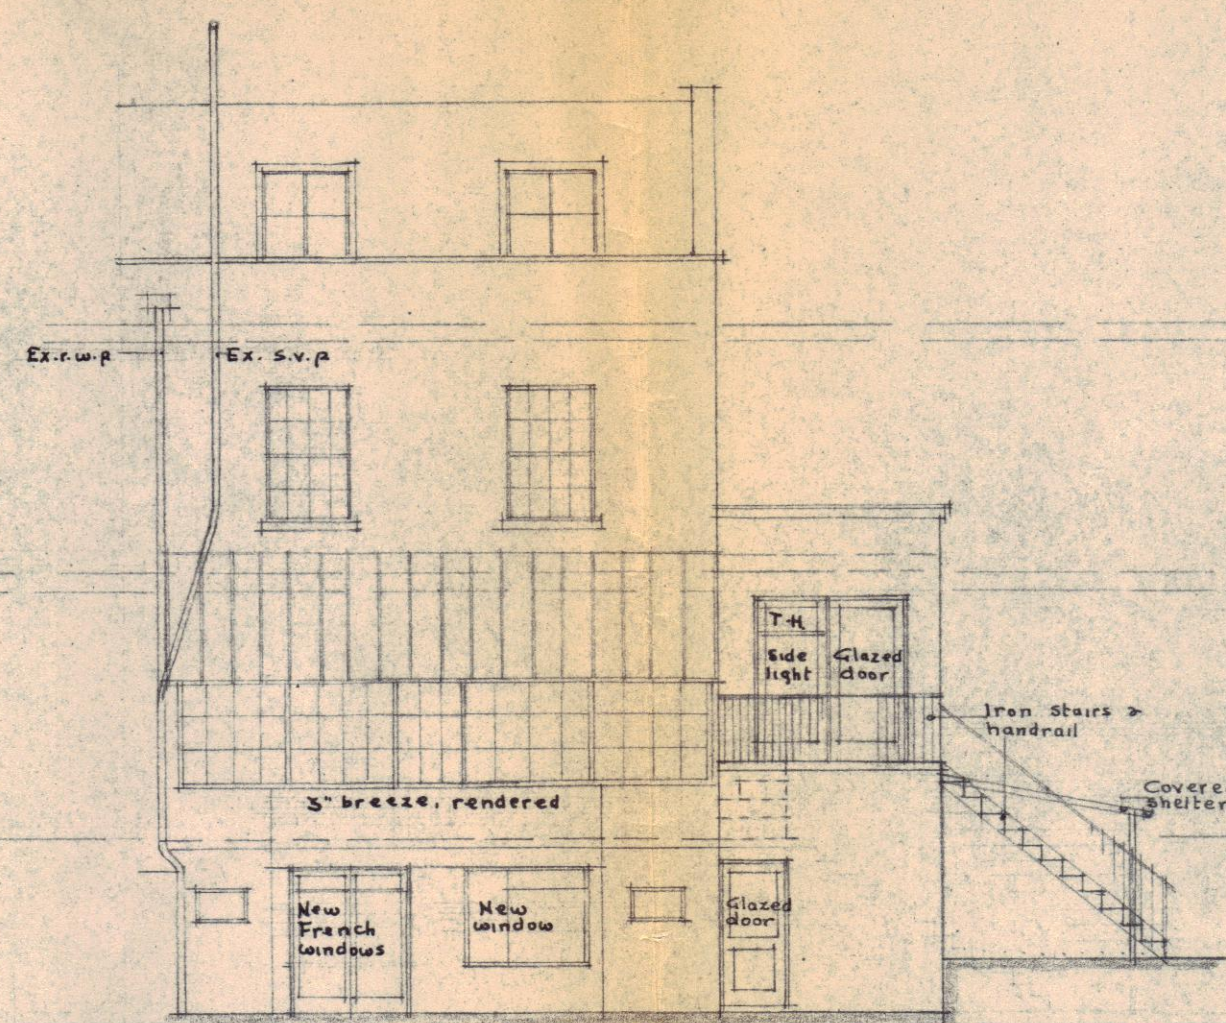


EAST ELEVATION.

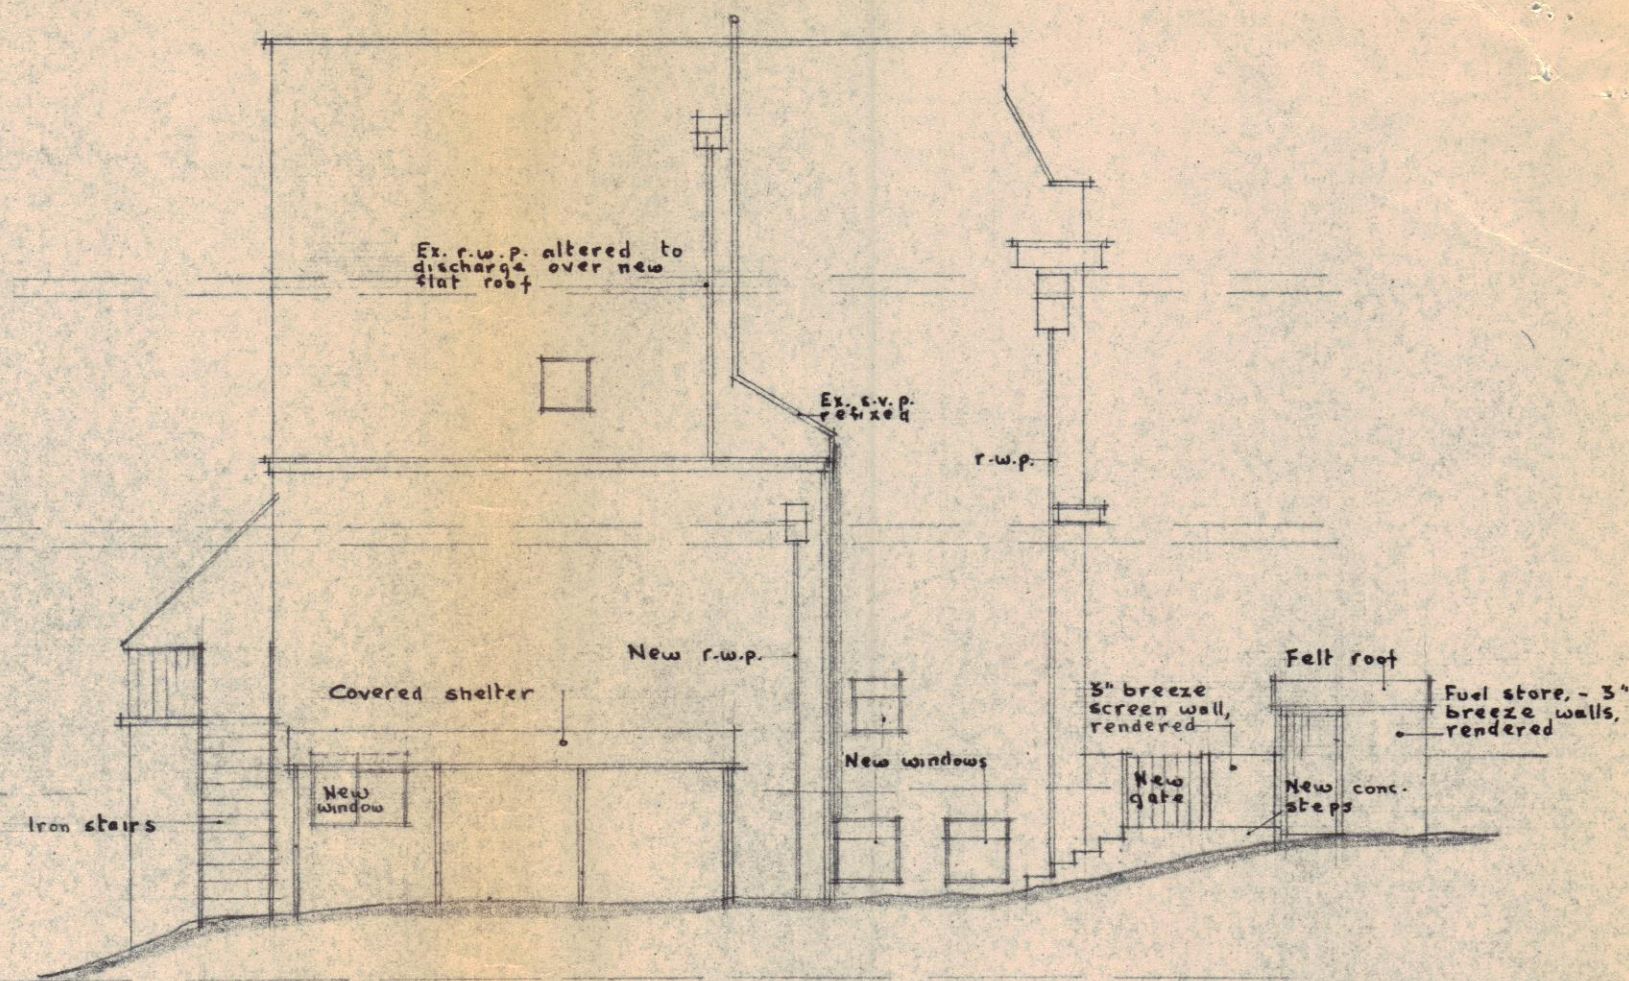


SECTION B-B.

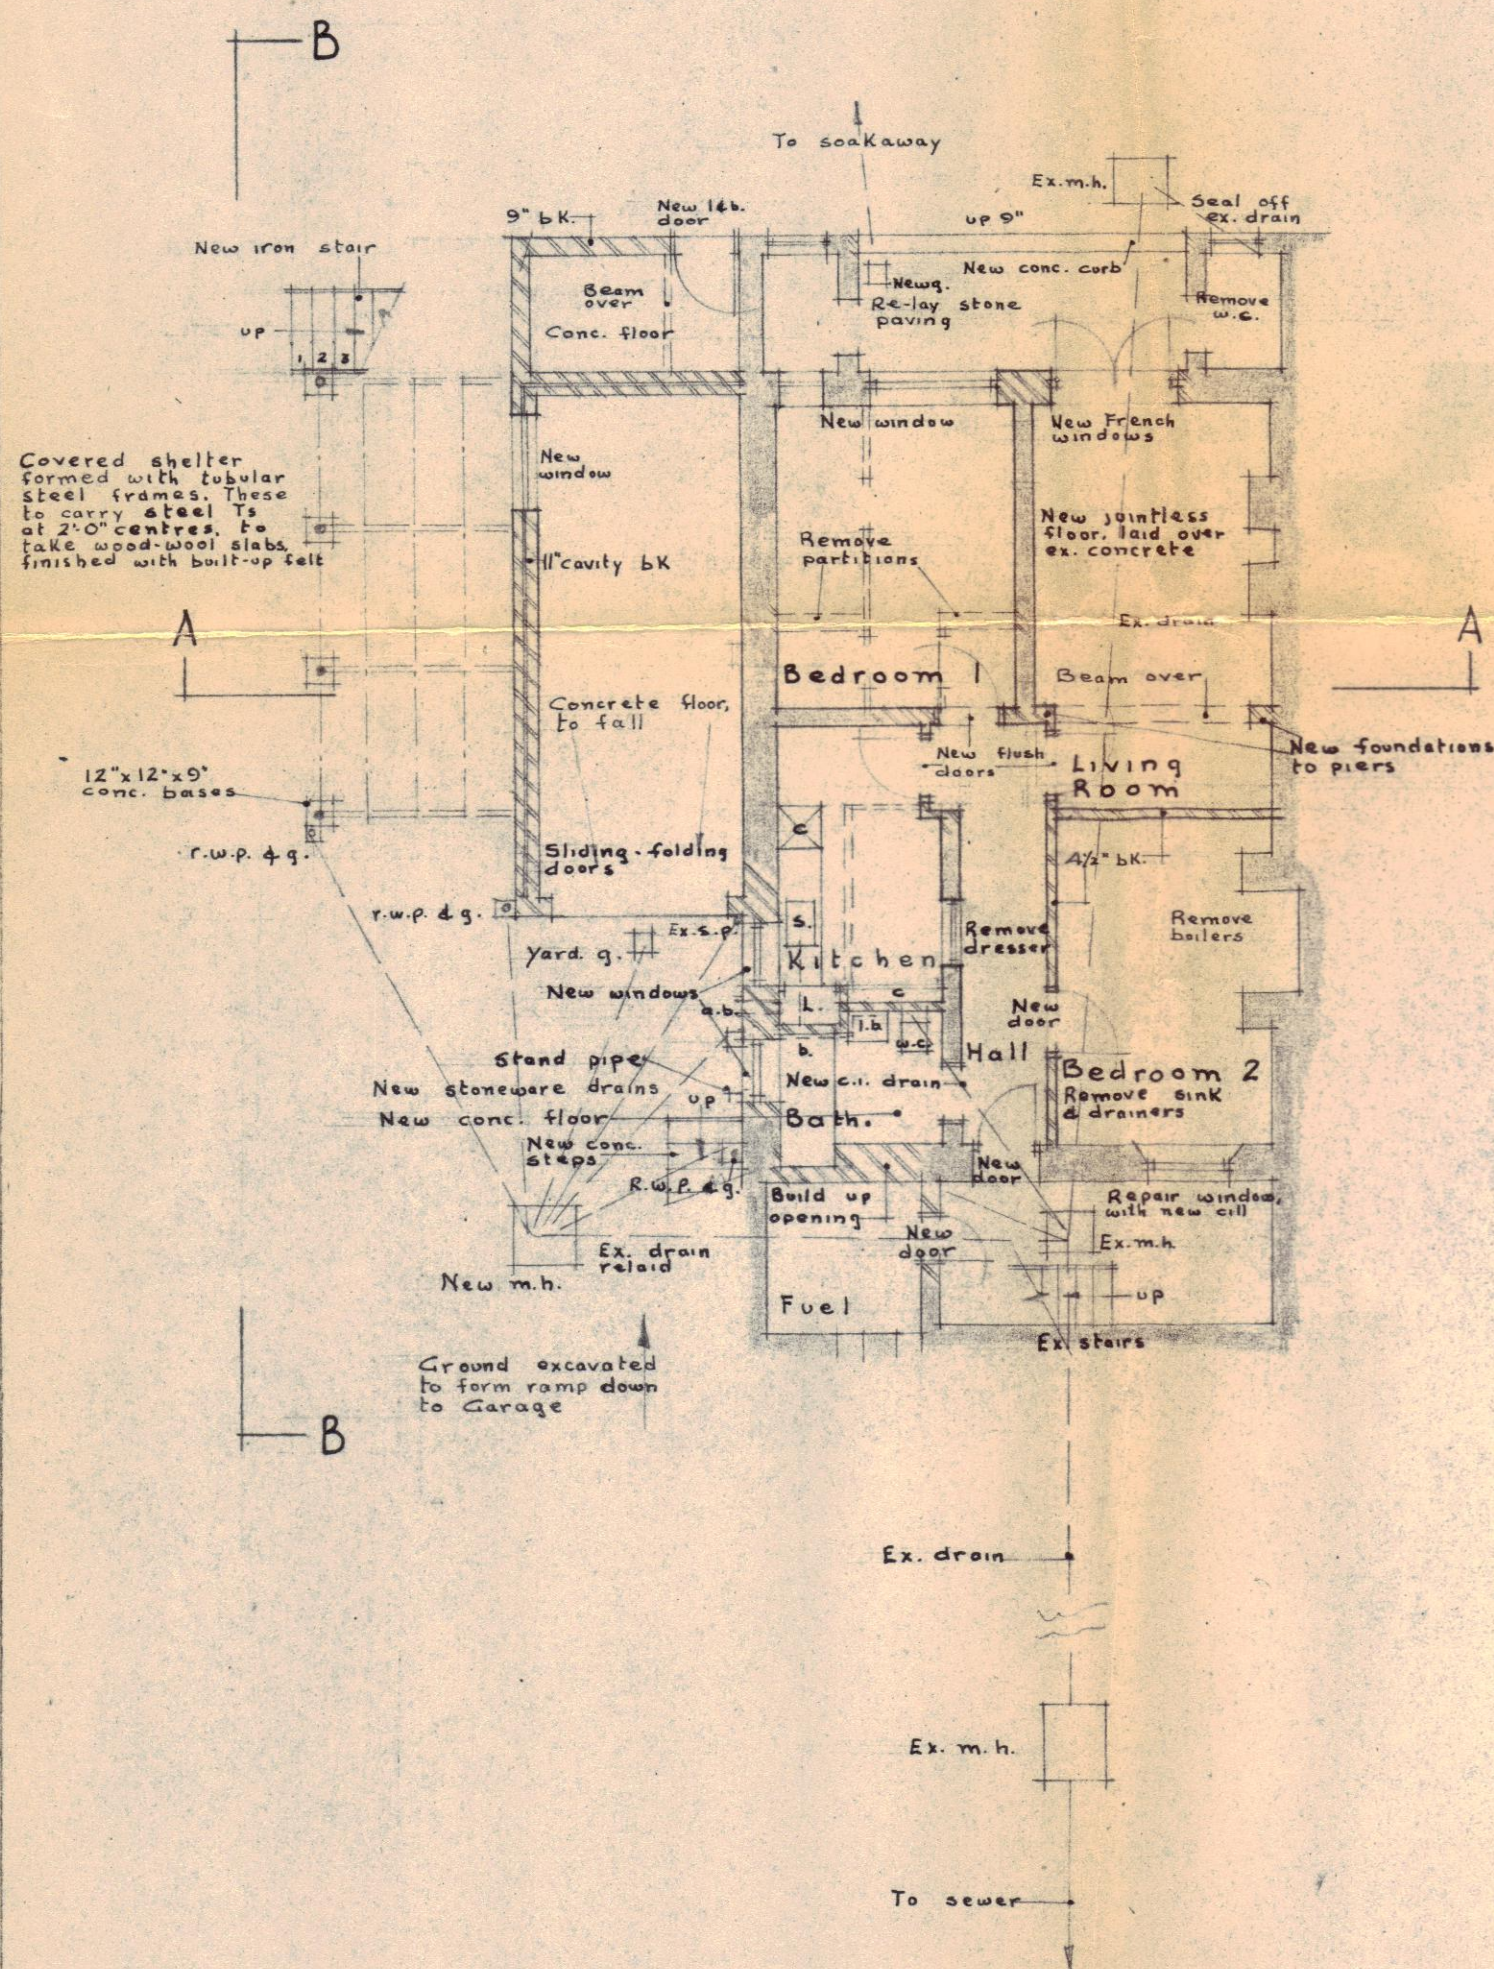

BASEMENT.

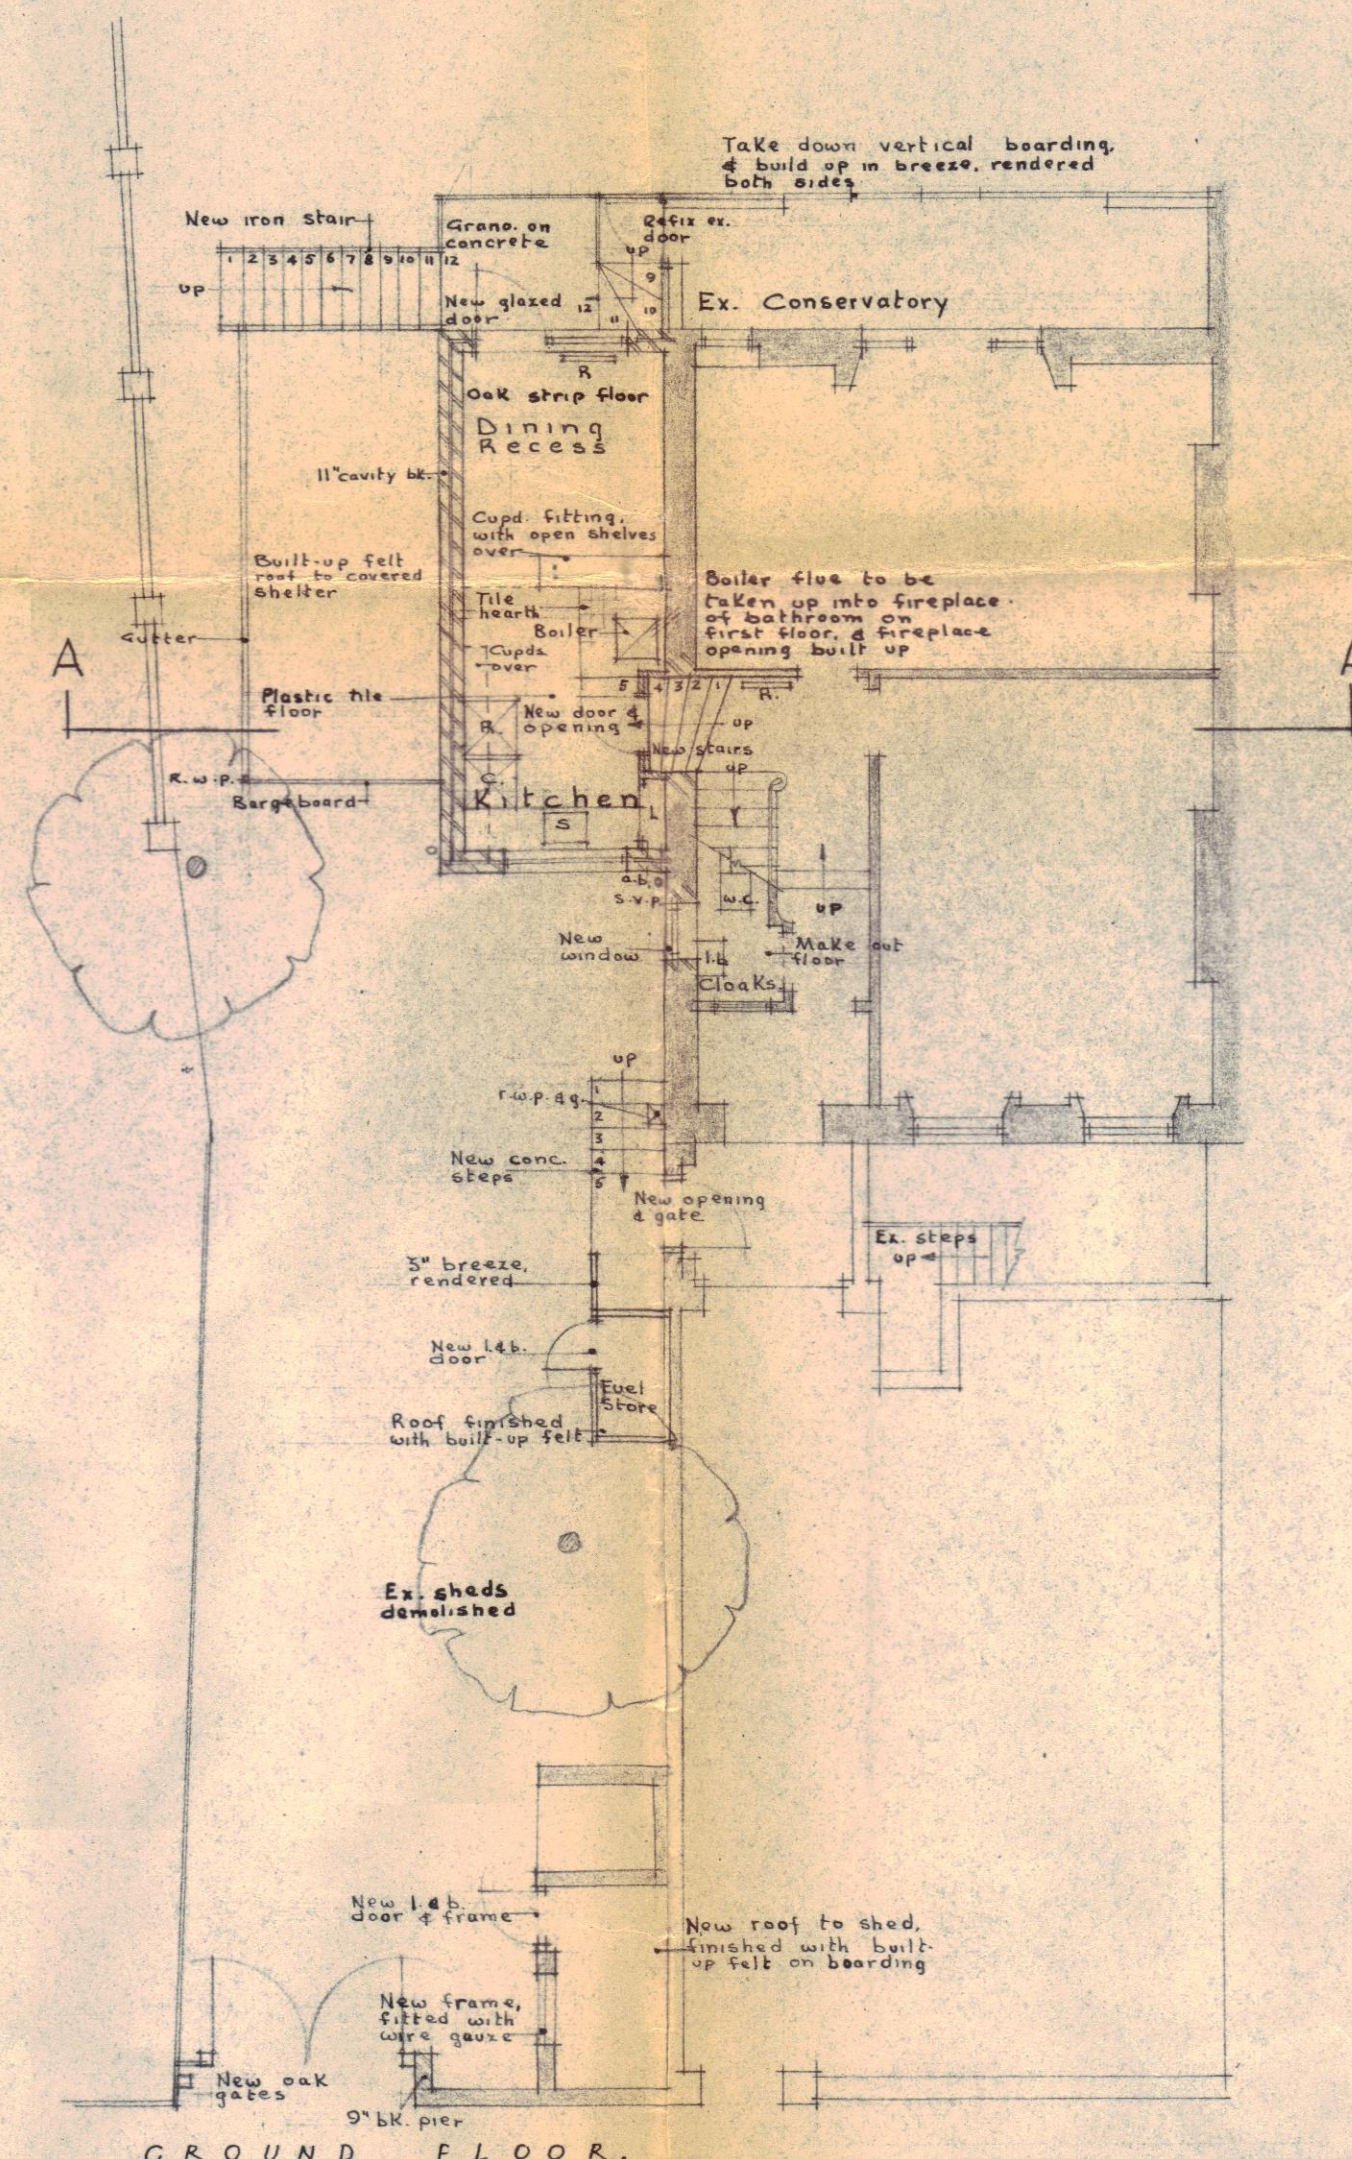

GROUND FLOOR.

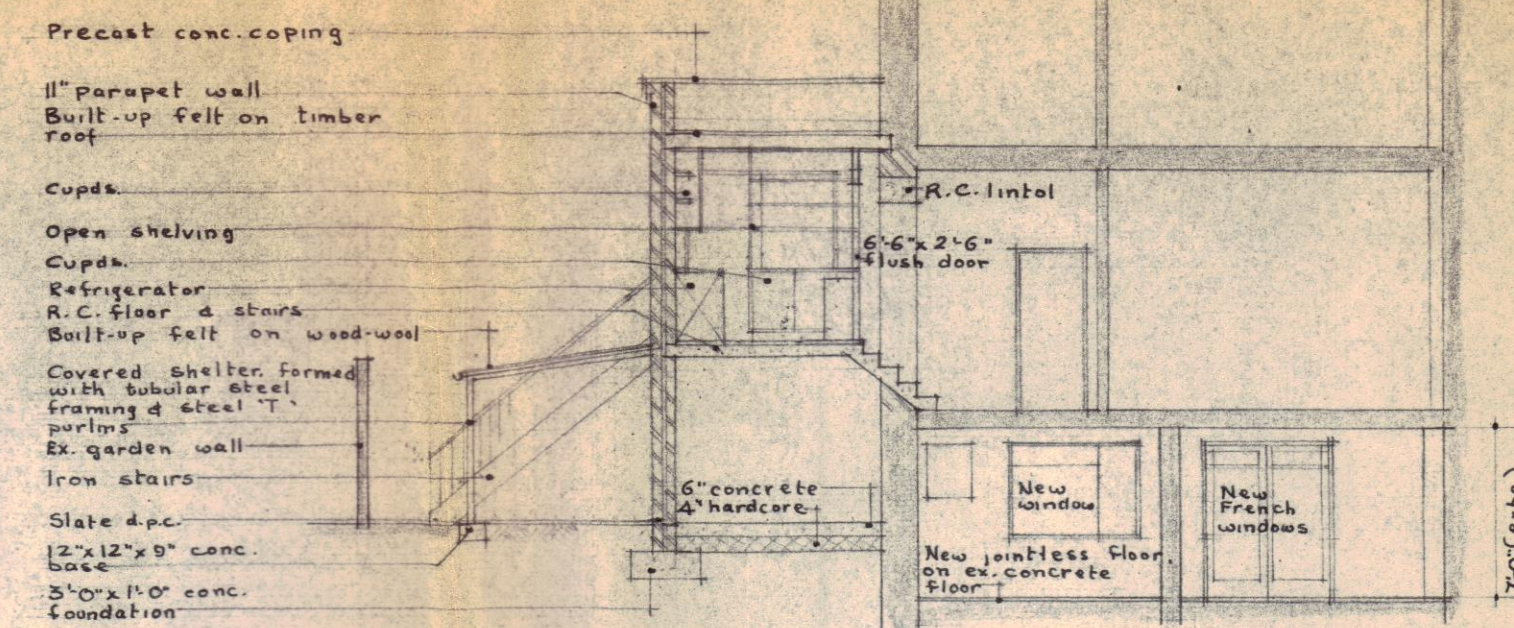

SECTION A-A.

N<sup>o</sup>. 38, BELSIZE GROVE. HAMPSTEAD. N. W. 3.  
ALTERATIONS FOR C. G. DENNIS Esq. REVISED SCHEME.  
SCALE: 8'-0" = 1".

PRESENTED TO  
TOWN PLANNING  
COMMITTEE

ARCHITECT L.C.C.  
No. 7436  
SHOW  
7 AUG 1955  
SEC. REF. TO  
LACK'D

JOHN E. M. MACGREGOR & PARTNERS.  
Chartered Architects.  
33, Old Broad St. LONDON. W.C.1.  
18. JUNE 1955.  
DRWG. N<sup>o</sup>. 535/2/6.