




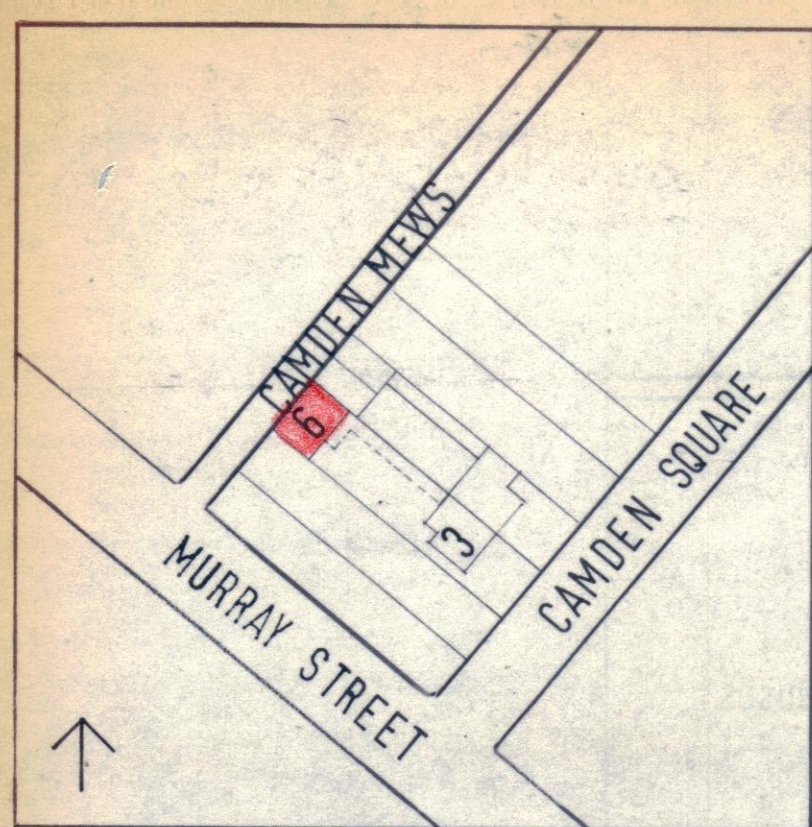


OS. T.Q. 2984 SE 1:1250

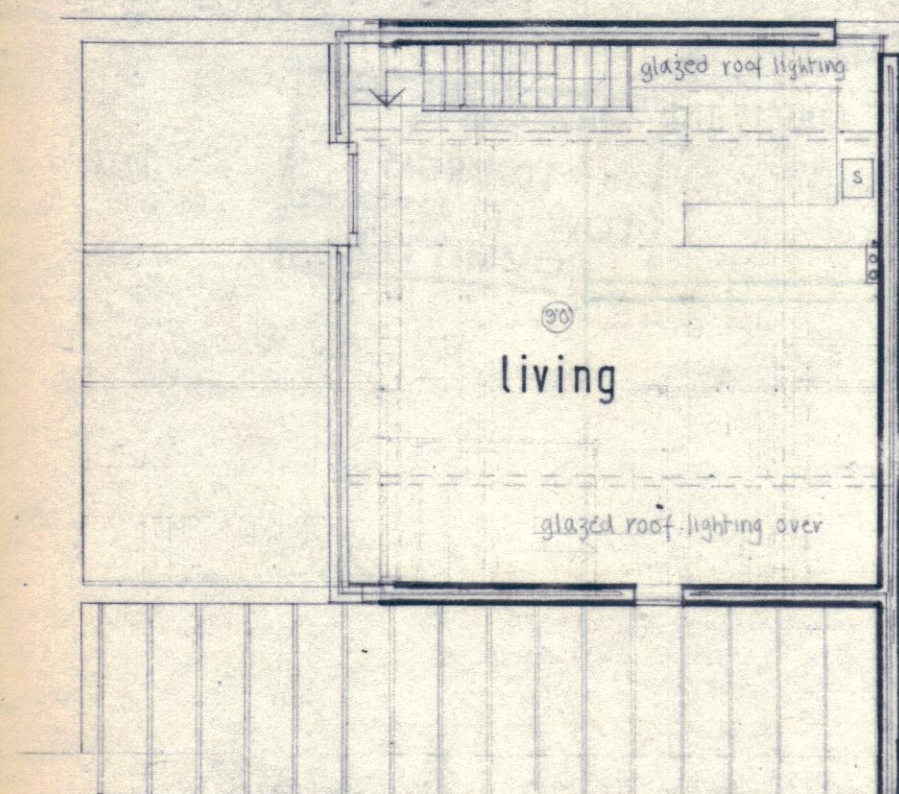


FIRST FLOOR PLAN

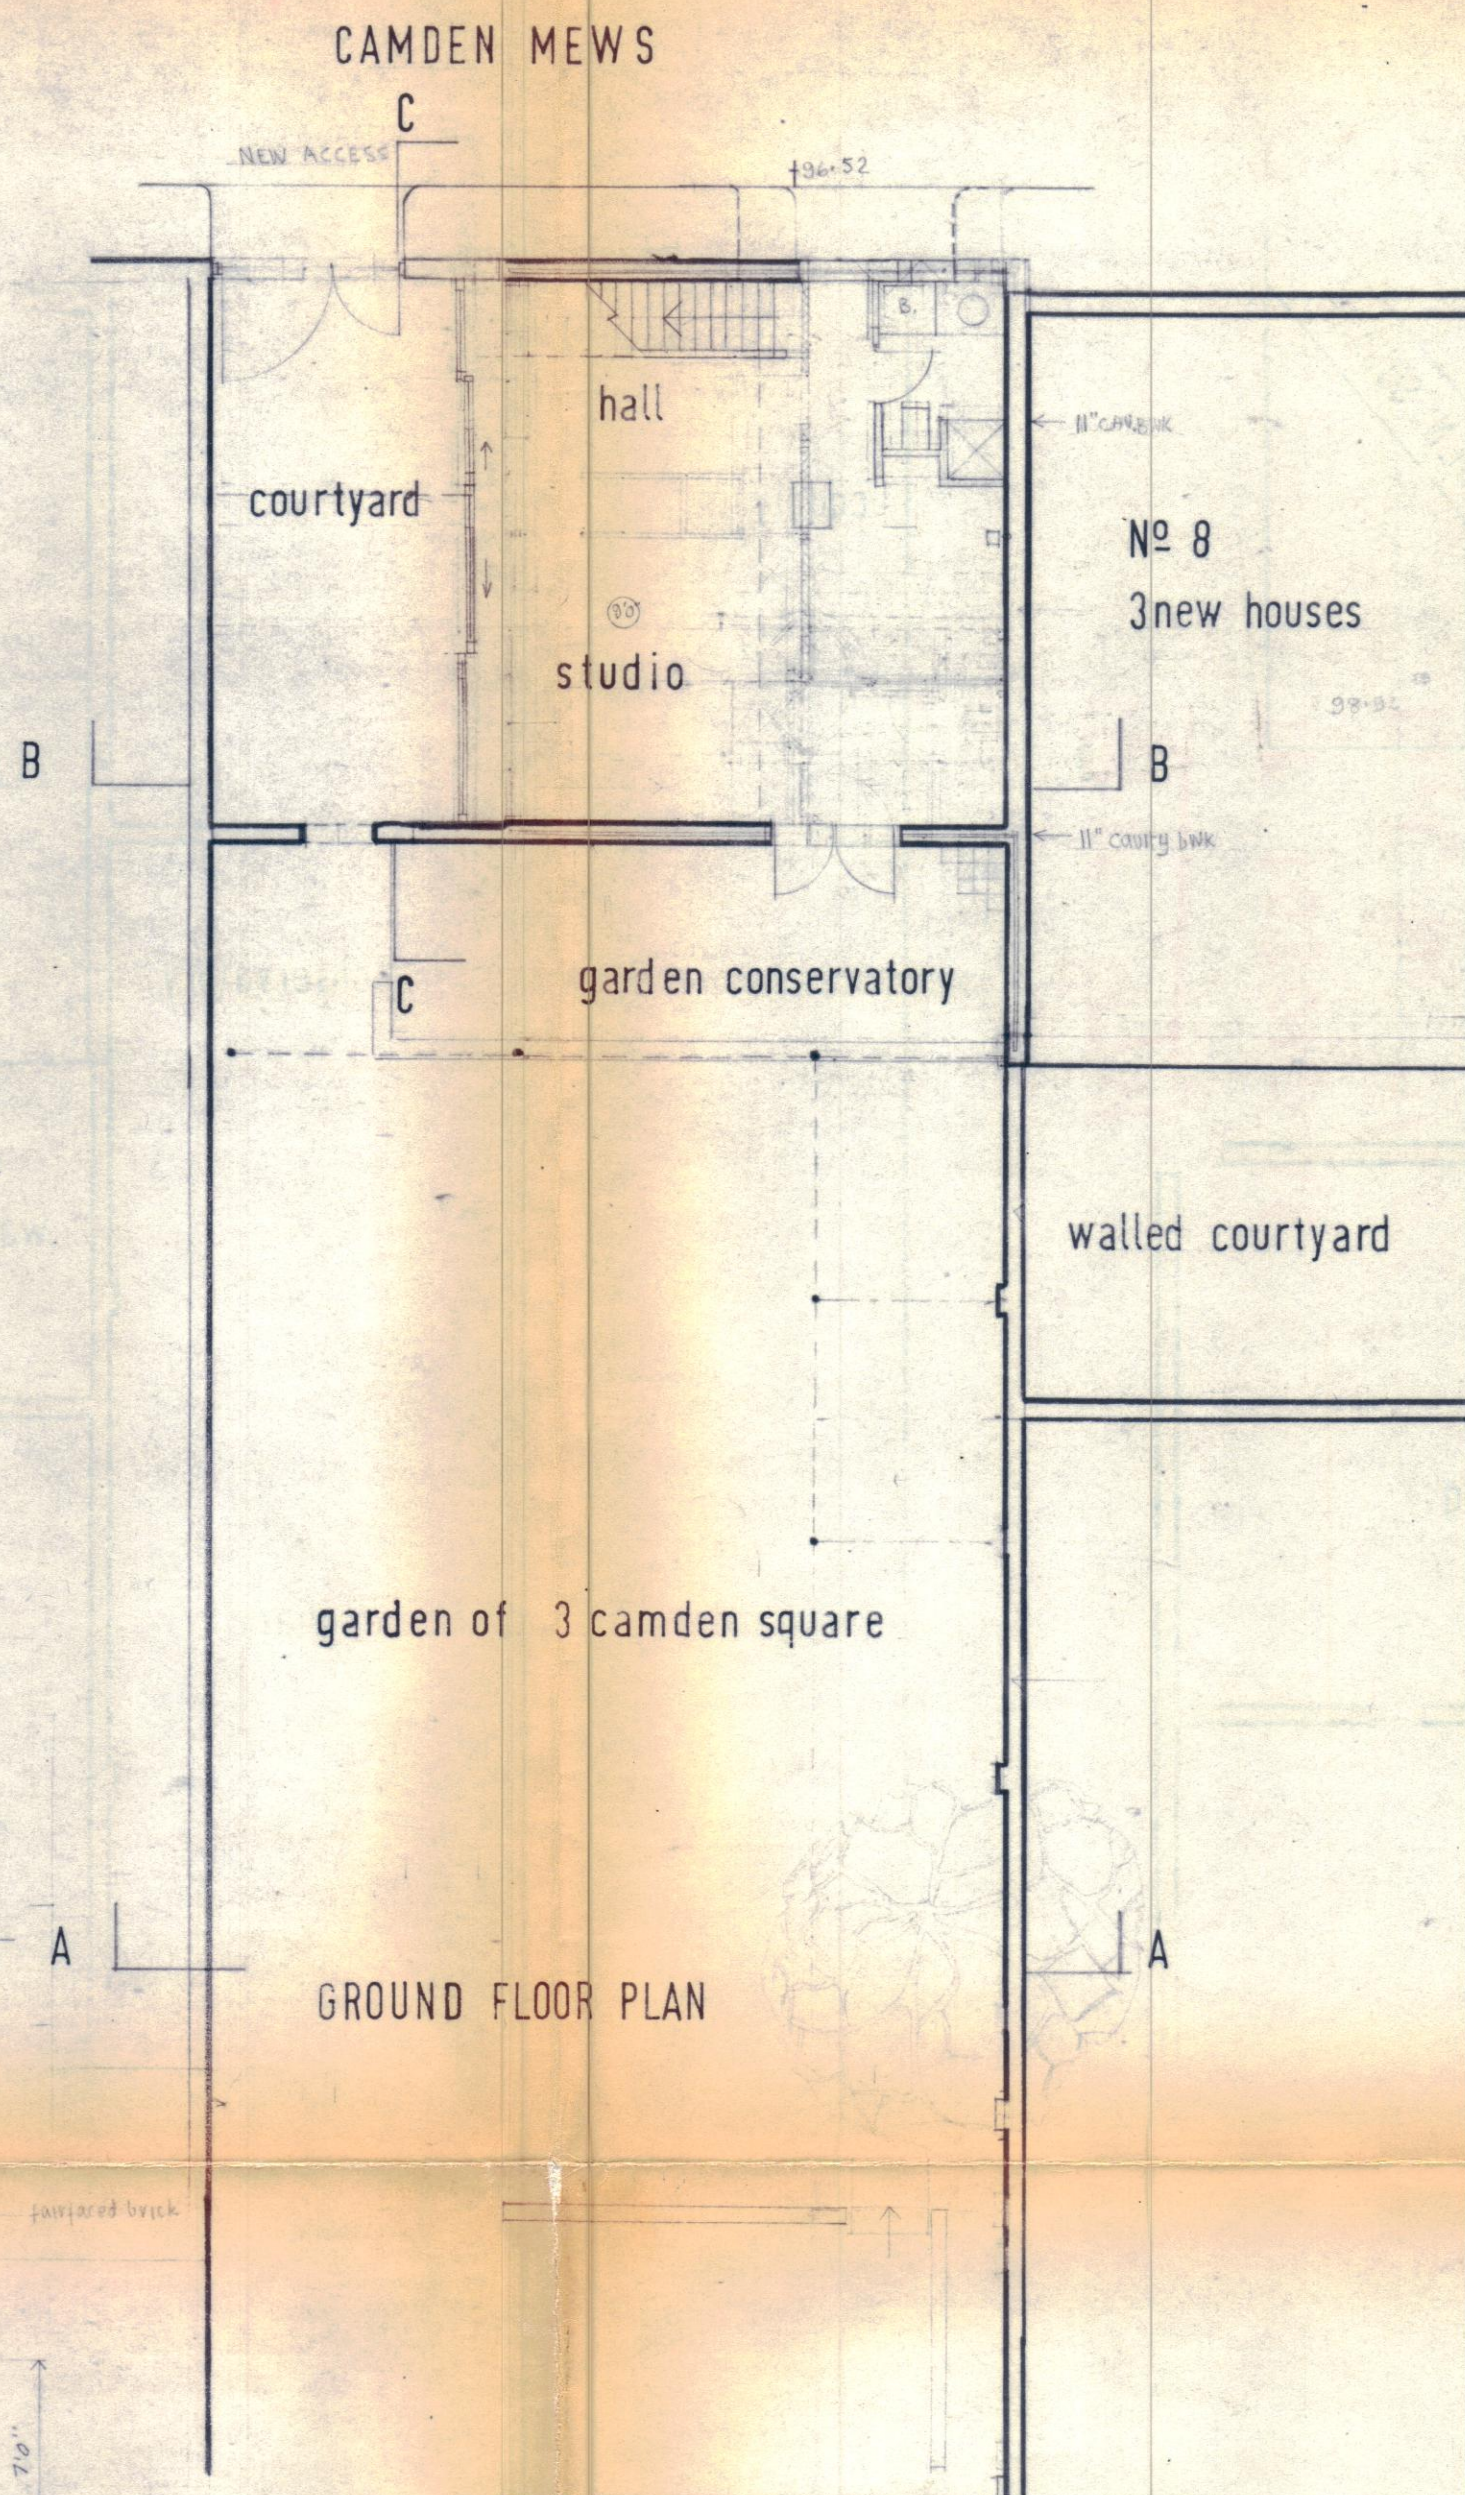


GROUND FLOOR PLAN

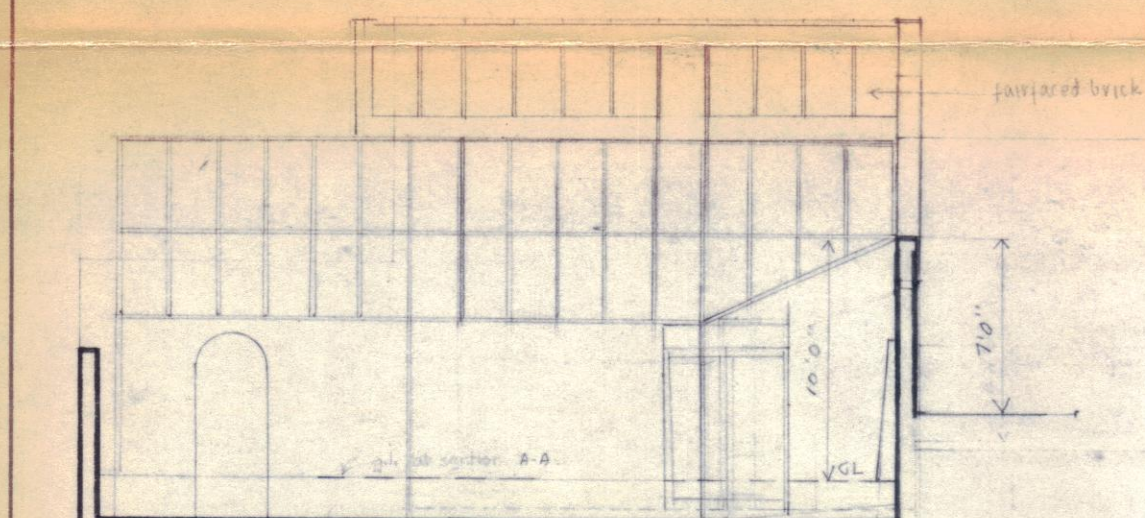


SECTION A-A

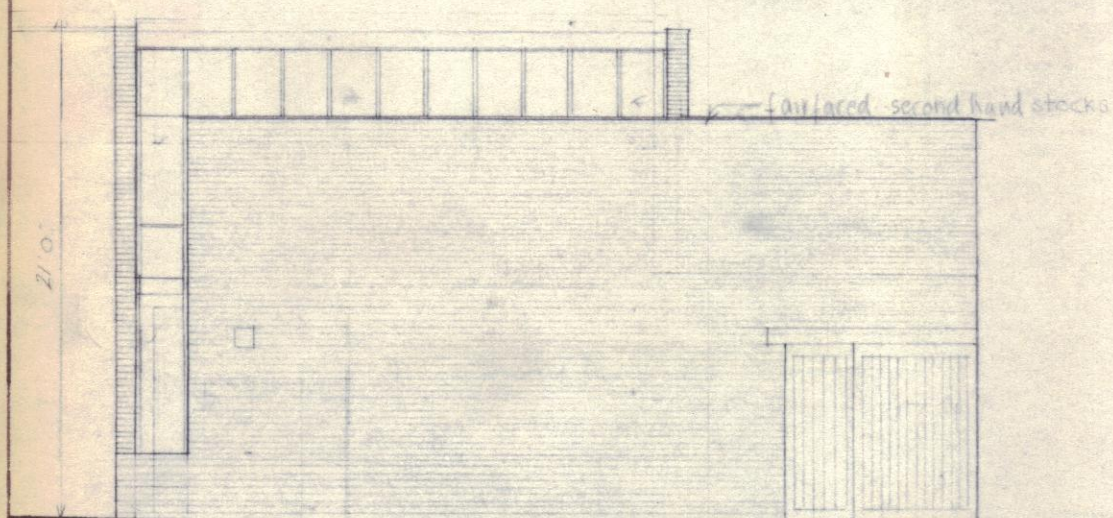

MEWS ELEVATION

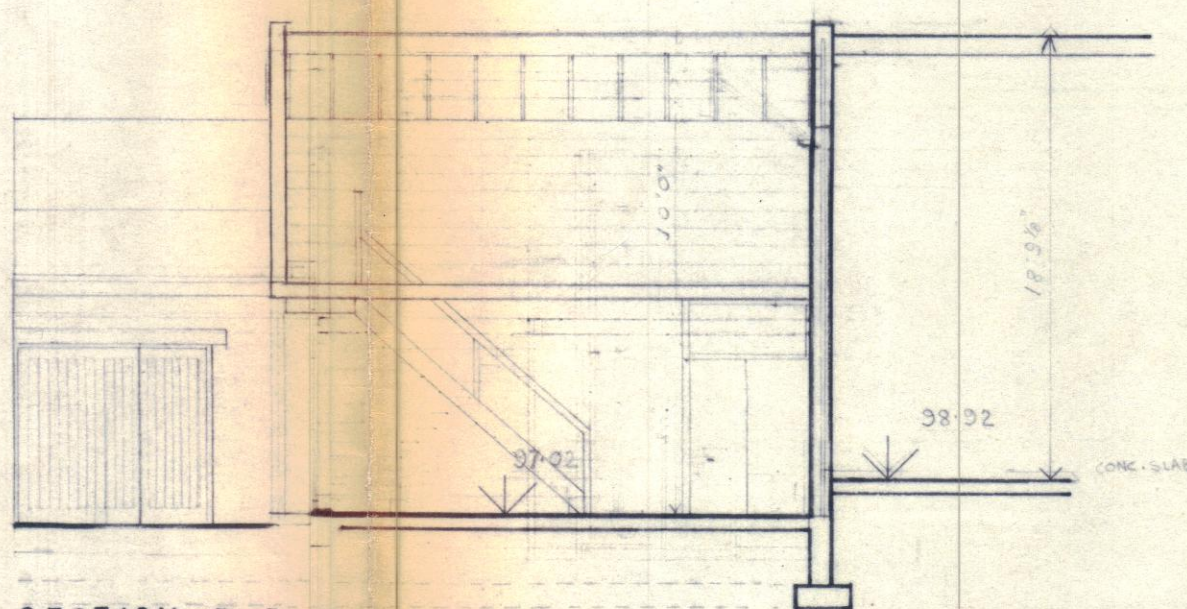

SECTION B-B

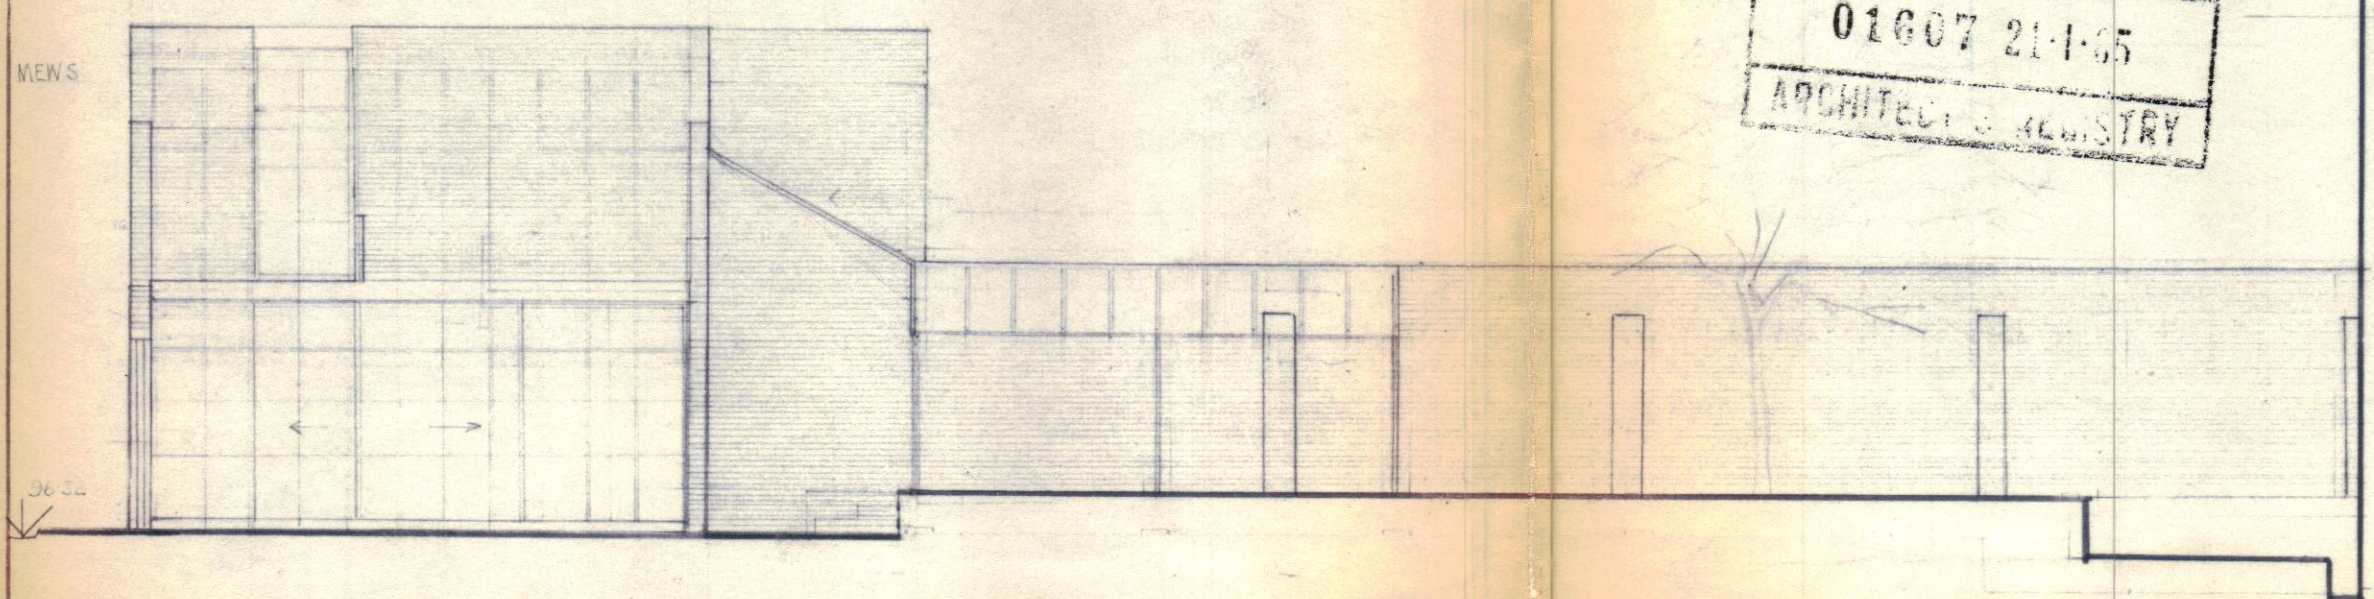

SECTION C-C

TP103015/NE
LONDON COUNTY COUNCIL
01607 21-1-65
ARCHITECTS & PLANNERS

job 6 CAMDEN MEWS
drg ref 2
scale 1/8"
date 20-1-65

Georgie Wotton
A. Dipl. ARIBA
3 Clarendon Gate London NW3
Wolcott 6124