


LOCATION PLAN
(SCALE 1:1250)

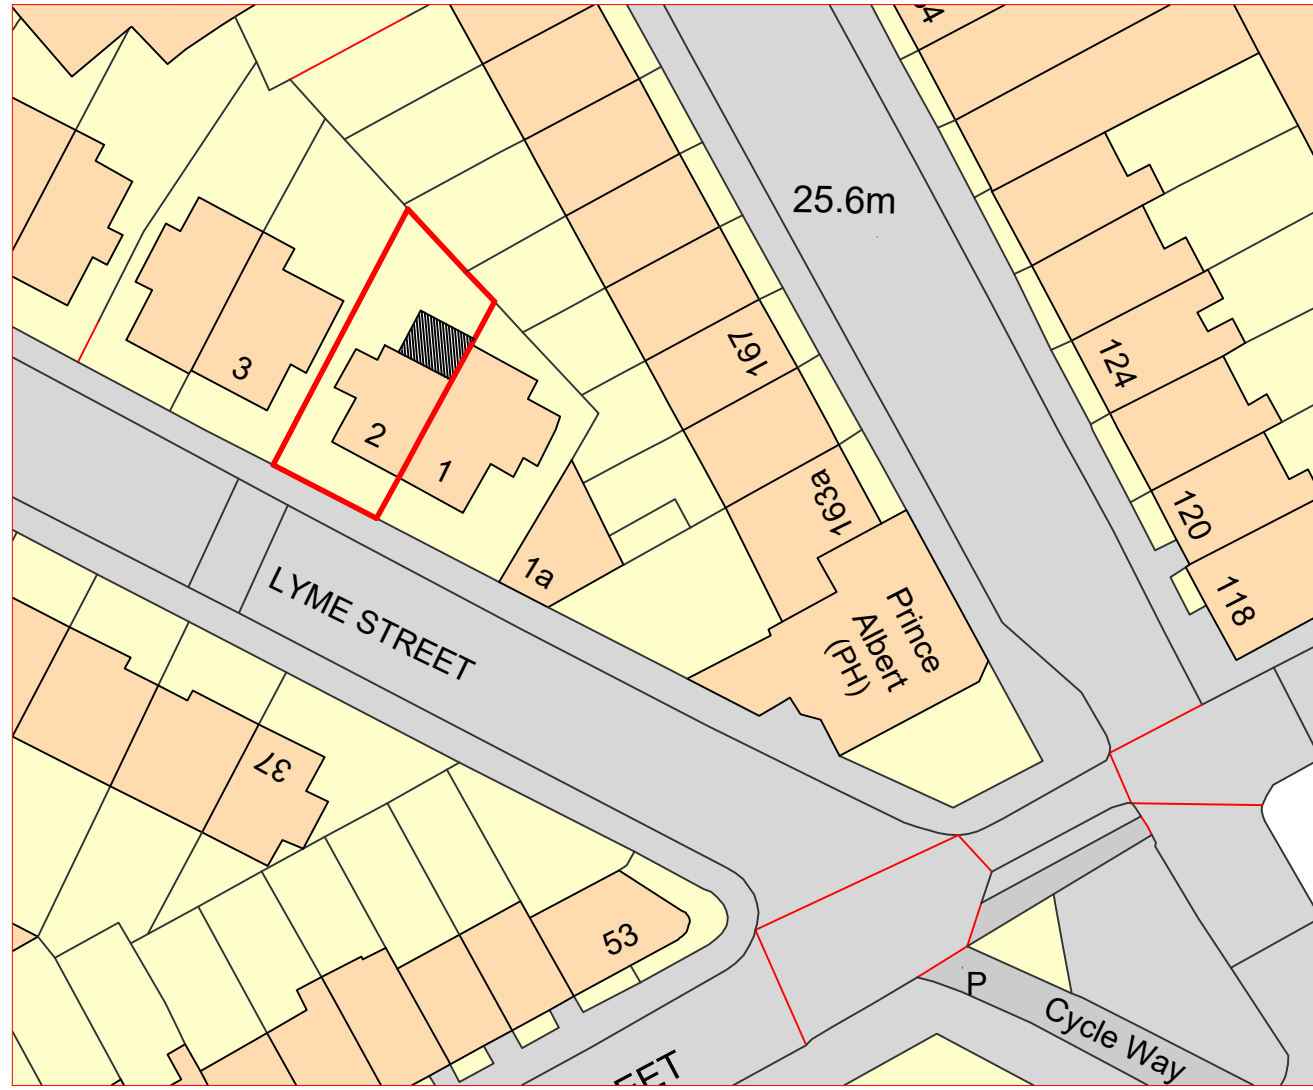


PROPOSED BLOCK PLAN (SCALE 1:500)



REAR VIEW



REAR VIEW

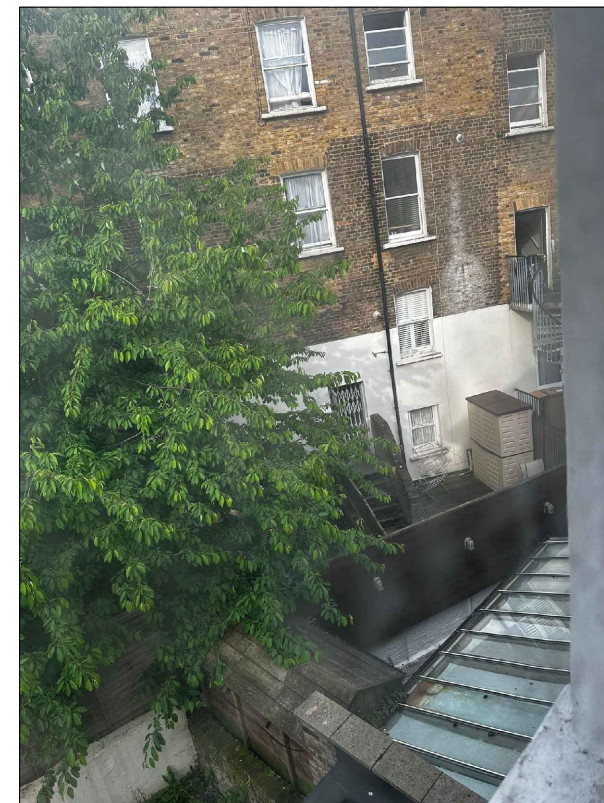

CONSERVATORY AT NO. 1

PROJECT/TITLE		SINGLE STOREY REAR EXTENSION AND ASSOCIATED INTERNAL ALTERATIONS .	
REV	DATES	COMMENTS	DRG NO :
A	21.10.2024	REAR EXTENSION PLANNING APPLICATION	2LYMESTREET -005
SCALE:		1:100@A3	
CLIENT :		SITONG SINDAR, 2 LYME STREET, LONDON, NW1 0EH,	
©		ICREATE DESIGN LIMITED Planning & Designing of All Types of Building Works 13 ROBB ROAD, STANMORE, HA7 3SQ Tel: 07886759400 ; EM: ikreated@gmail.com	