



LOCATION PLAN 1 : 2500

POND STREET ELEVATION (NORTH)


11 0211 0311 N

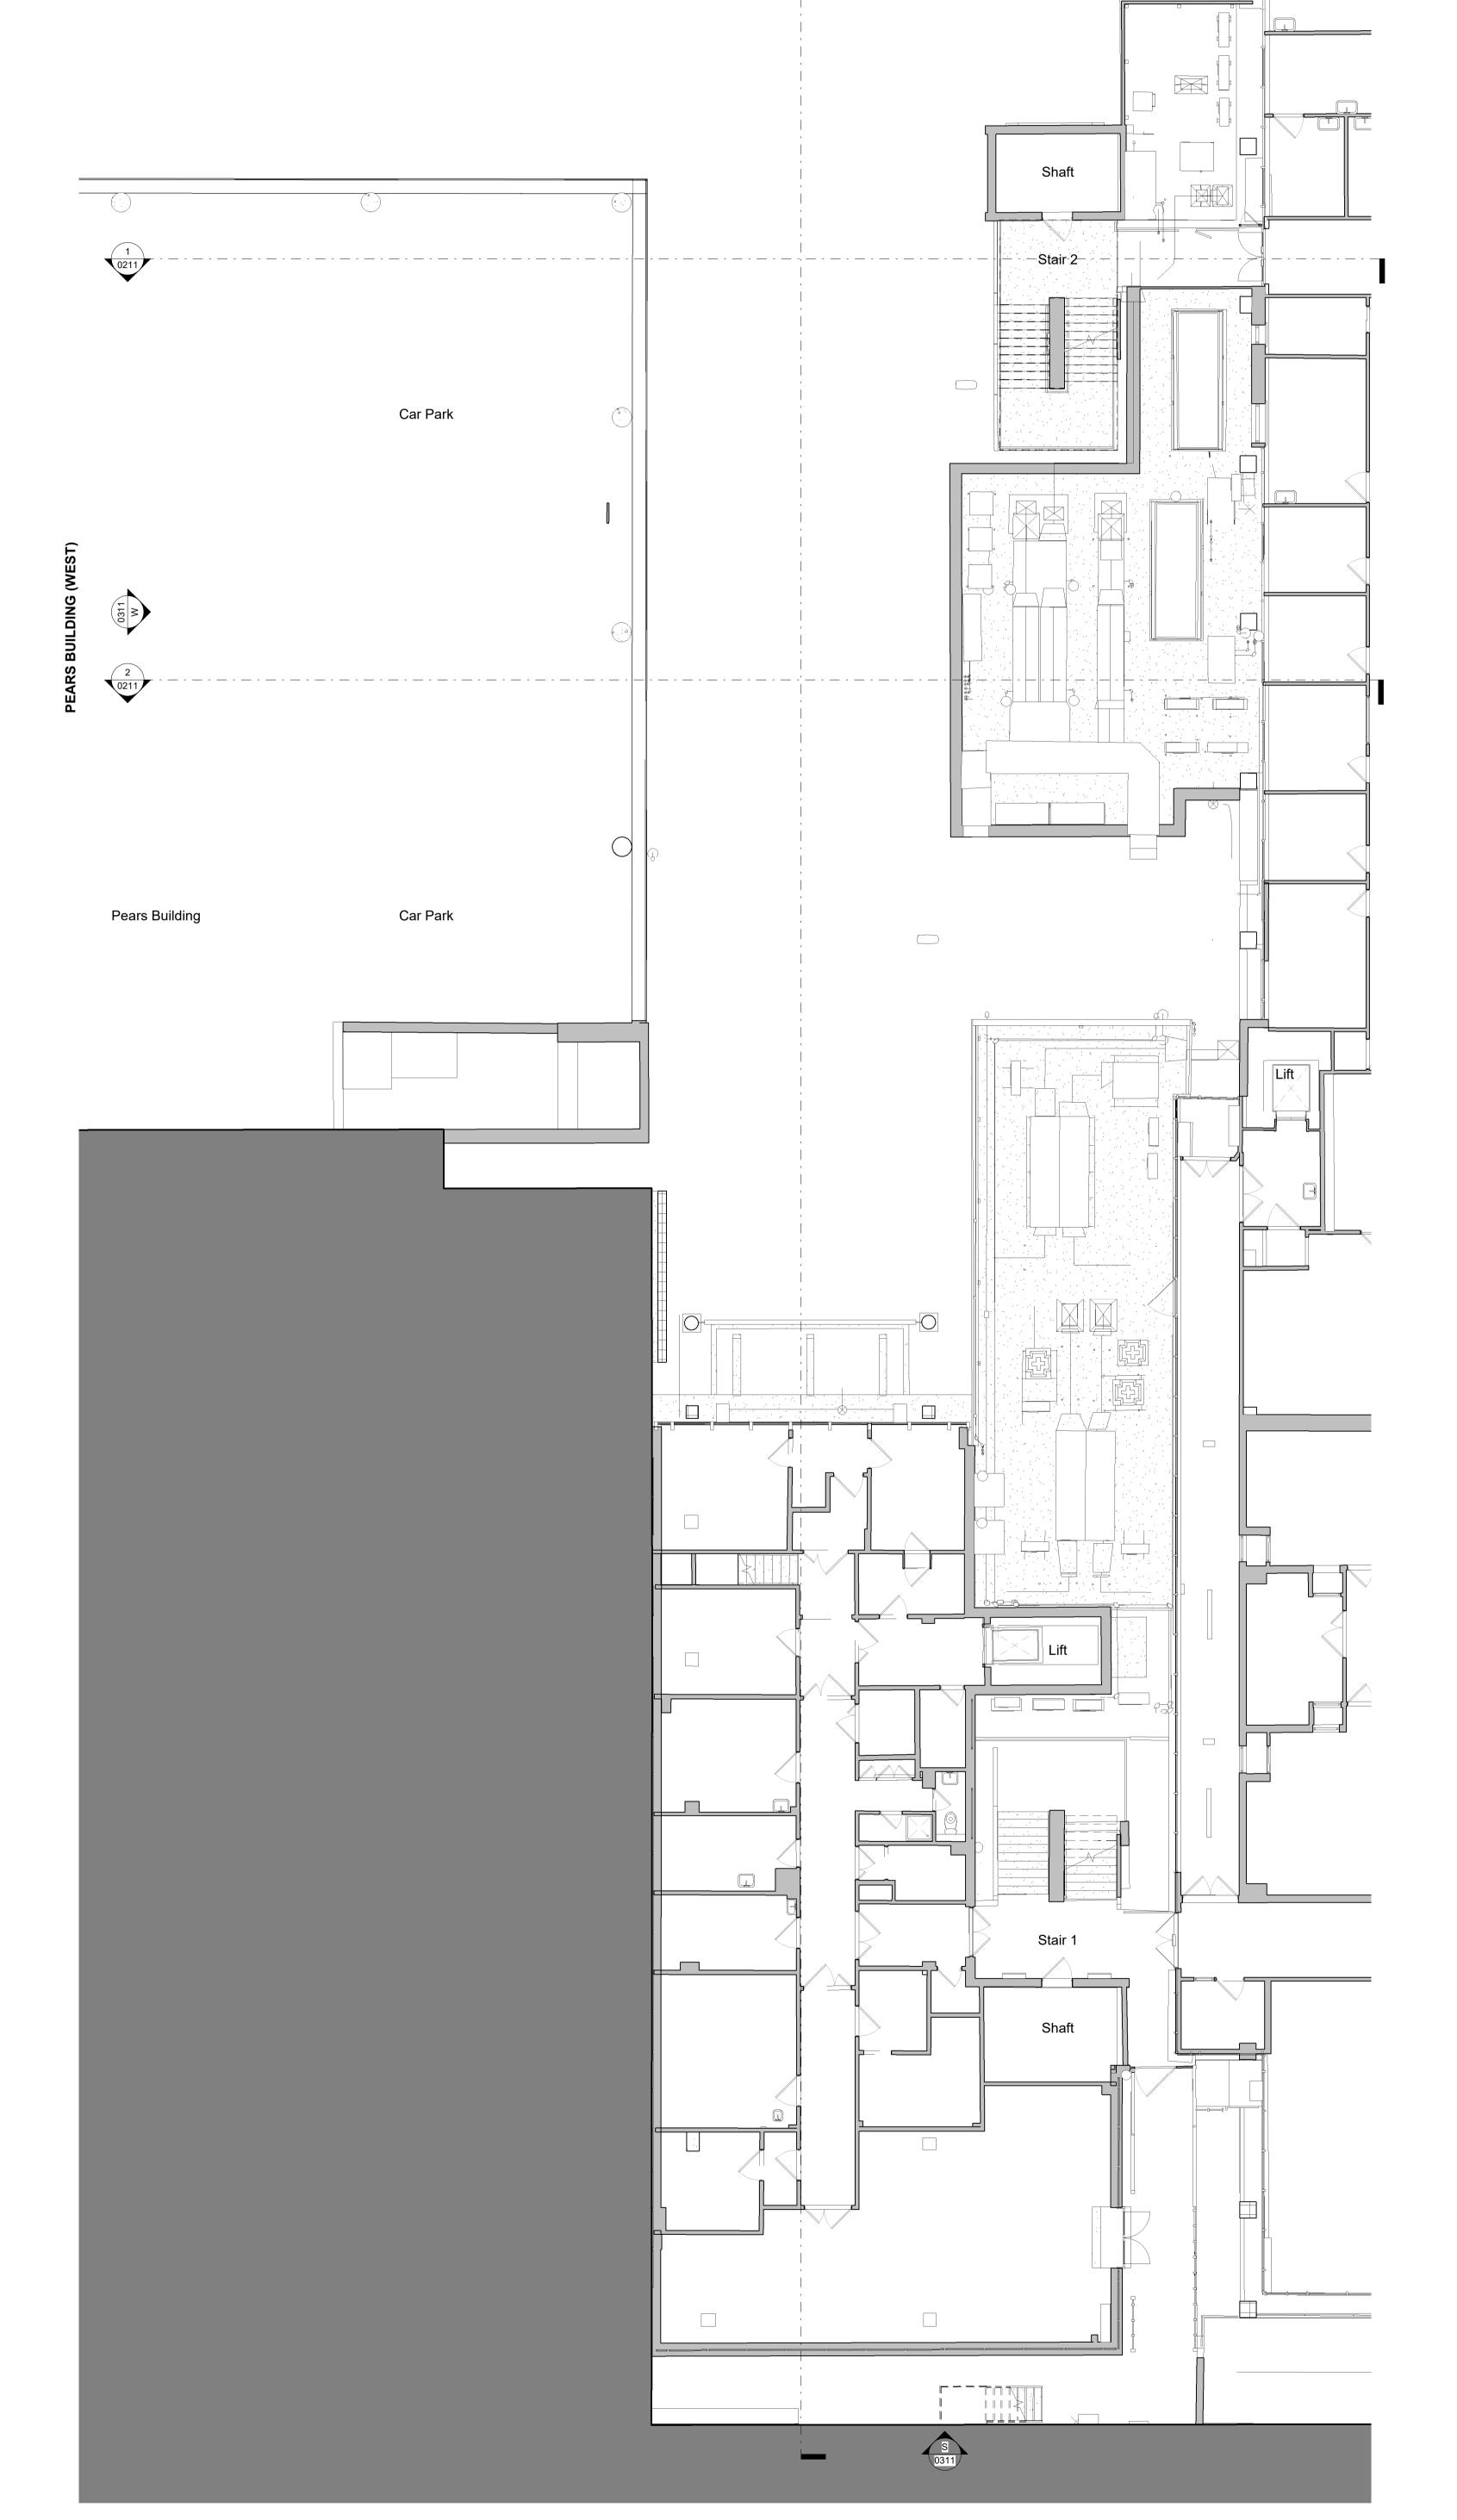


ROWLAND HILL STREET ELEVATION (SOUTH)

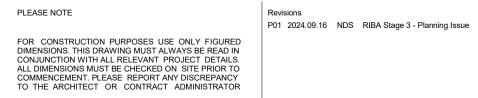

© COPYRIGHT HMY 2024 DRAWING DATE 09/2024

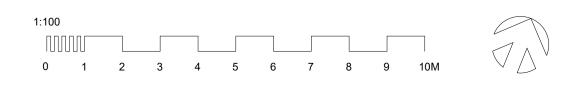

Drawing HTE - Pla	an - Existing - L01(E) (First Floor) Scale @ A0 As indicated	
Project/ Client Hybrid Theatre RFL Property		Purpose of Issue	2
Job Reference	Drawing number 0111	Status Revision	n HazleMcCormackYou Offic T 01

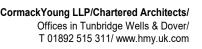

HMY

(02822_0111_P01)