

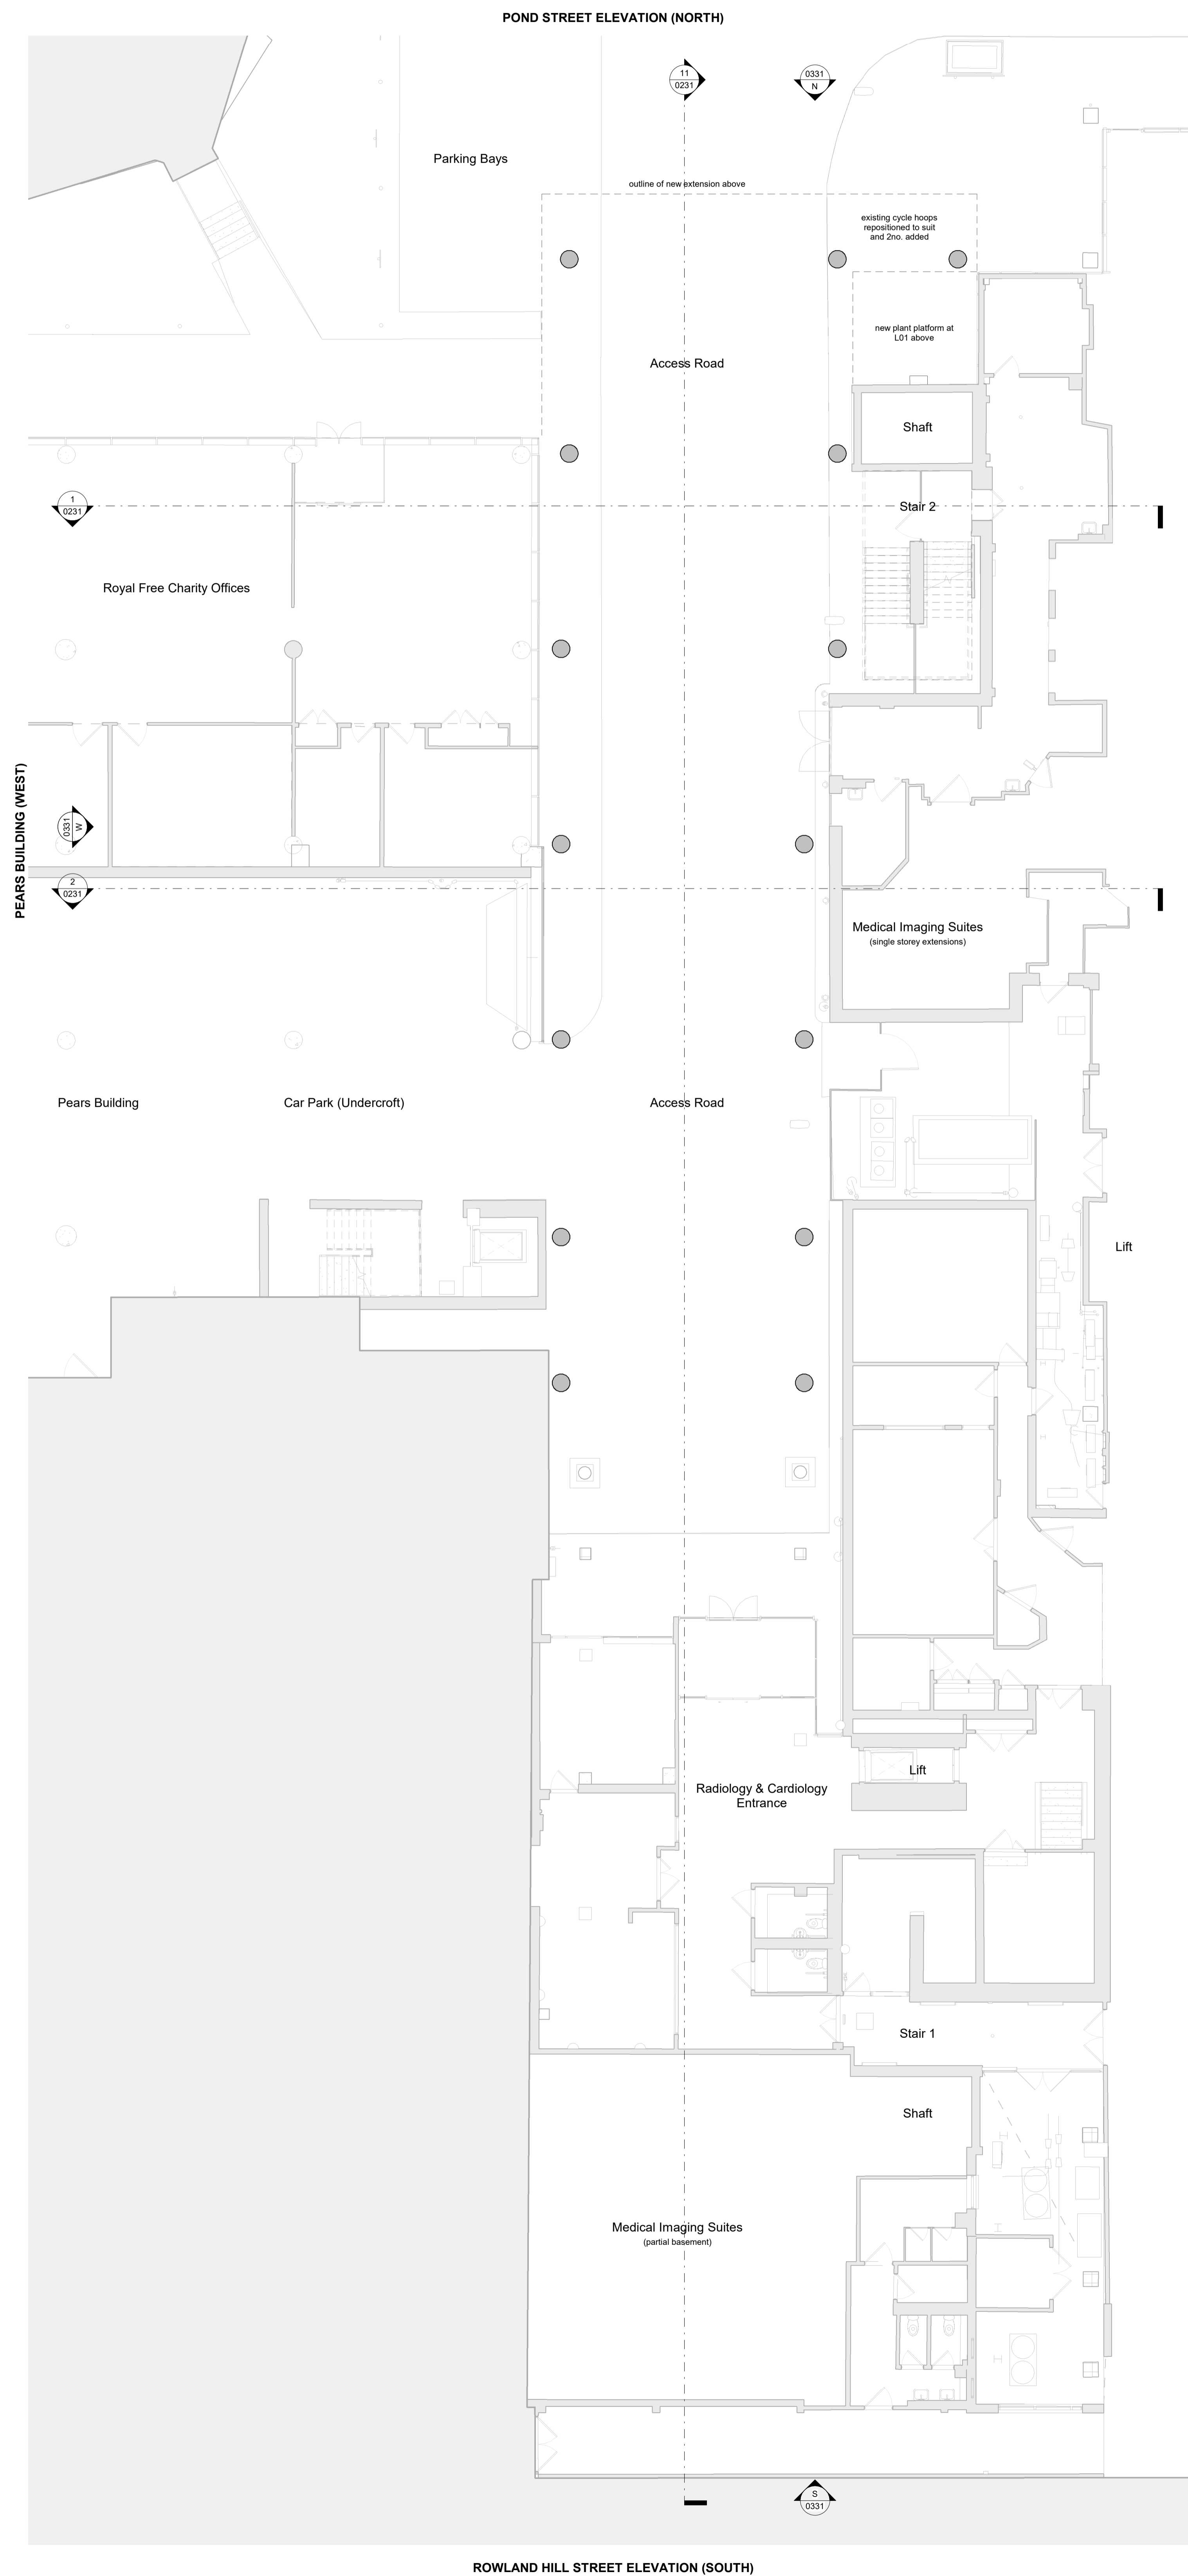


LOCATION PLAN
1:2500

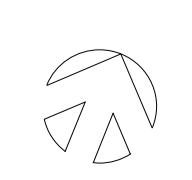

PLEASE NOTE
FOR CONSTRUCTION PURPOSES USE ONLY FIGURED DIMENSIONS. THE DRAWING MUST ALWAYS BE READ IN CONJUNCTION WITH ALL RELEVANT PROJECT DETAILS. DIMENSIONS MUST BE BASED ON THE DRAWING TO WHICH THE DIMENSION LINE IS REFERRED TO. DIMENSIONS TO THE ARCHITECT OR CONTRACT ADMINISTRATOR.

Revisions
REV 01 2024.03.16 NBS RIBA Stage 3 - Planning Issue

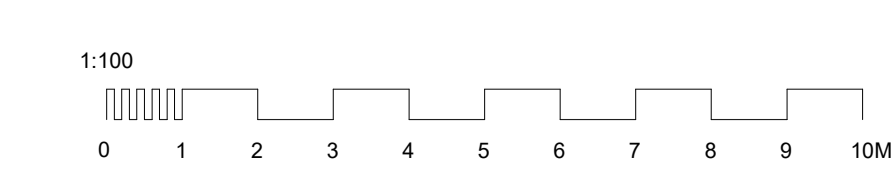

Drawing HTE - Plan - Proposed - L00(D) (Ground Floor)	Scale @ A0 As Indicated
Project Client Hydrex Theatre Extension RFL Property Services	Purpose of Issue SB P01
Job Reference 02822 0130	Status / Revision SB P01

HMY
HadiMcComack Young LLP Chartered Architects
Office 10 Tisbury Walk & Court
York YO1 1JF
T 01832 515 311 | www.hmy.co.uk