


LOCATION PLAN
1:2500

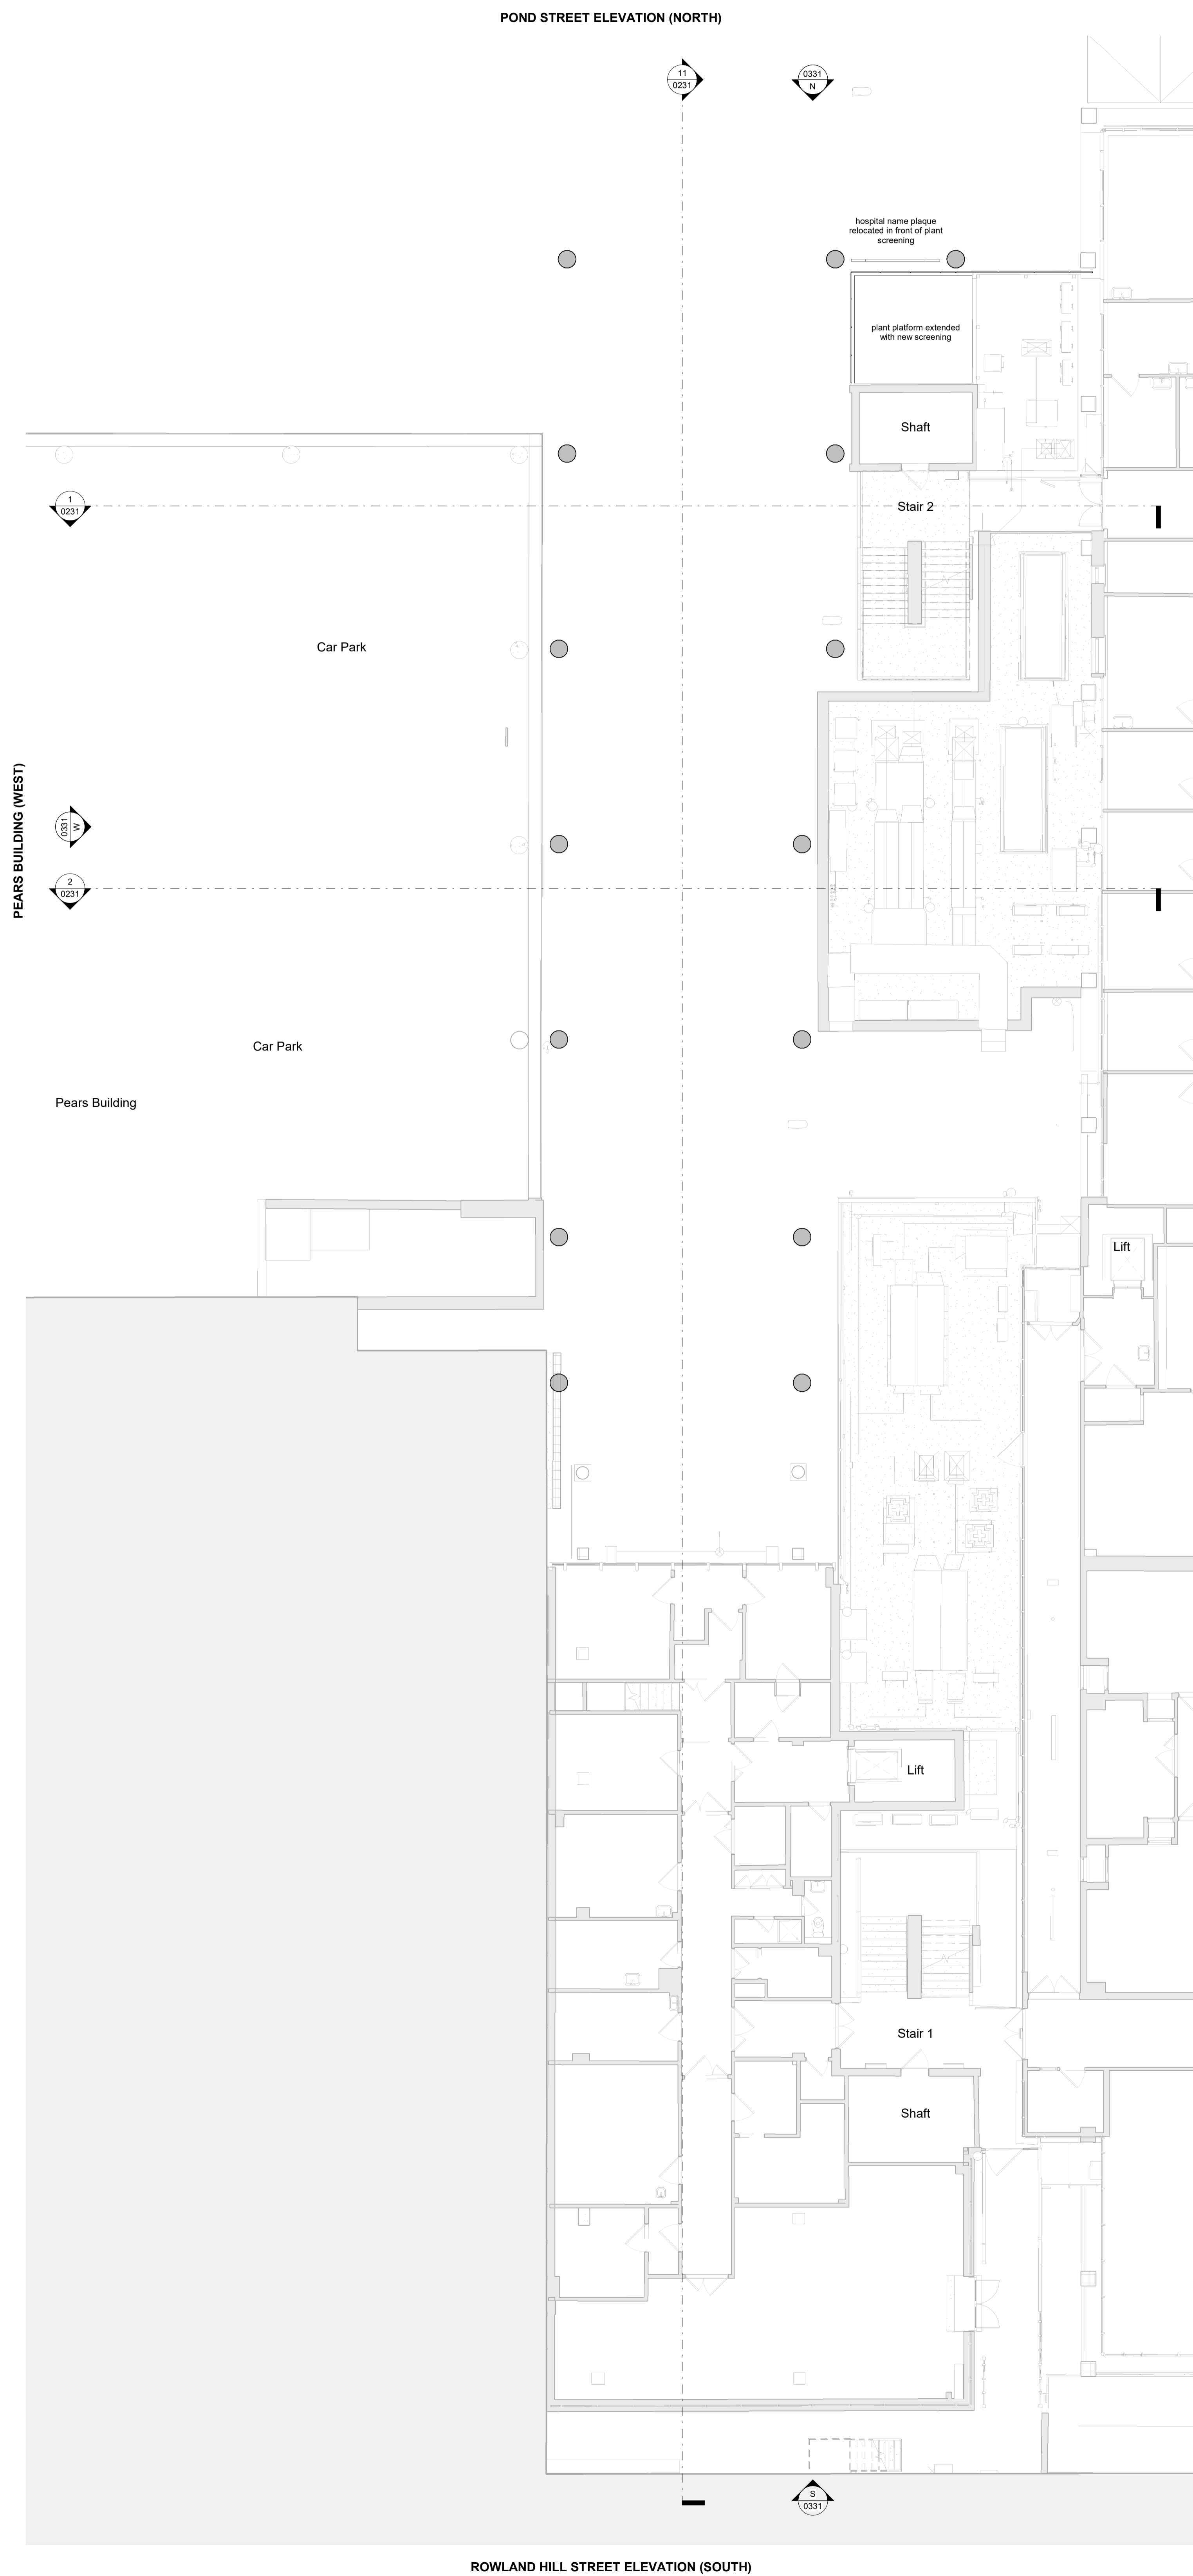


POND STREET ELEVATION (NORTH)

ROWLAND HILL STREET ELEVATION (SOUTH)

PEARS BUILDING (WEST)

PLEASE NOTE
FOR CONSTRUCTION PURPOSES USE ONLY FIGURED DIMENSIONS. THIS DRAWING MUST ALWAYS BE READ IN CONJUNCTION WITH ALL RELEVANT PROJECT DETAILS. ALL DIMENSIONS MUST BE BASED ON THE FINISH TO COMPLETION UNLESS OTHERWISE INDICATED.
© COPYRIGHT HMV 2024 DRAWING DATE: 09/2024

Revision
P01 2024.03.16 NBS RIBA Stage 3 - Planning Issue

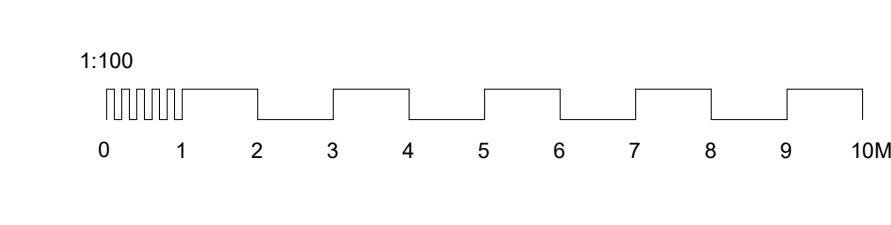

Drawing HTE - Plan - Proposed - L01(E) (First Floor)	Issue # As Indicated
Project Client Hybrid Theatre Extension RFL Property Services	Purpose of Issue
Job Reference 02822 0131	Status / Revision SB P01

