


LOCATION PLAN  
1:2500

POND STREET ELEVATION (NORTH)

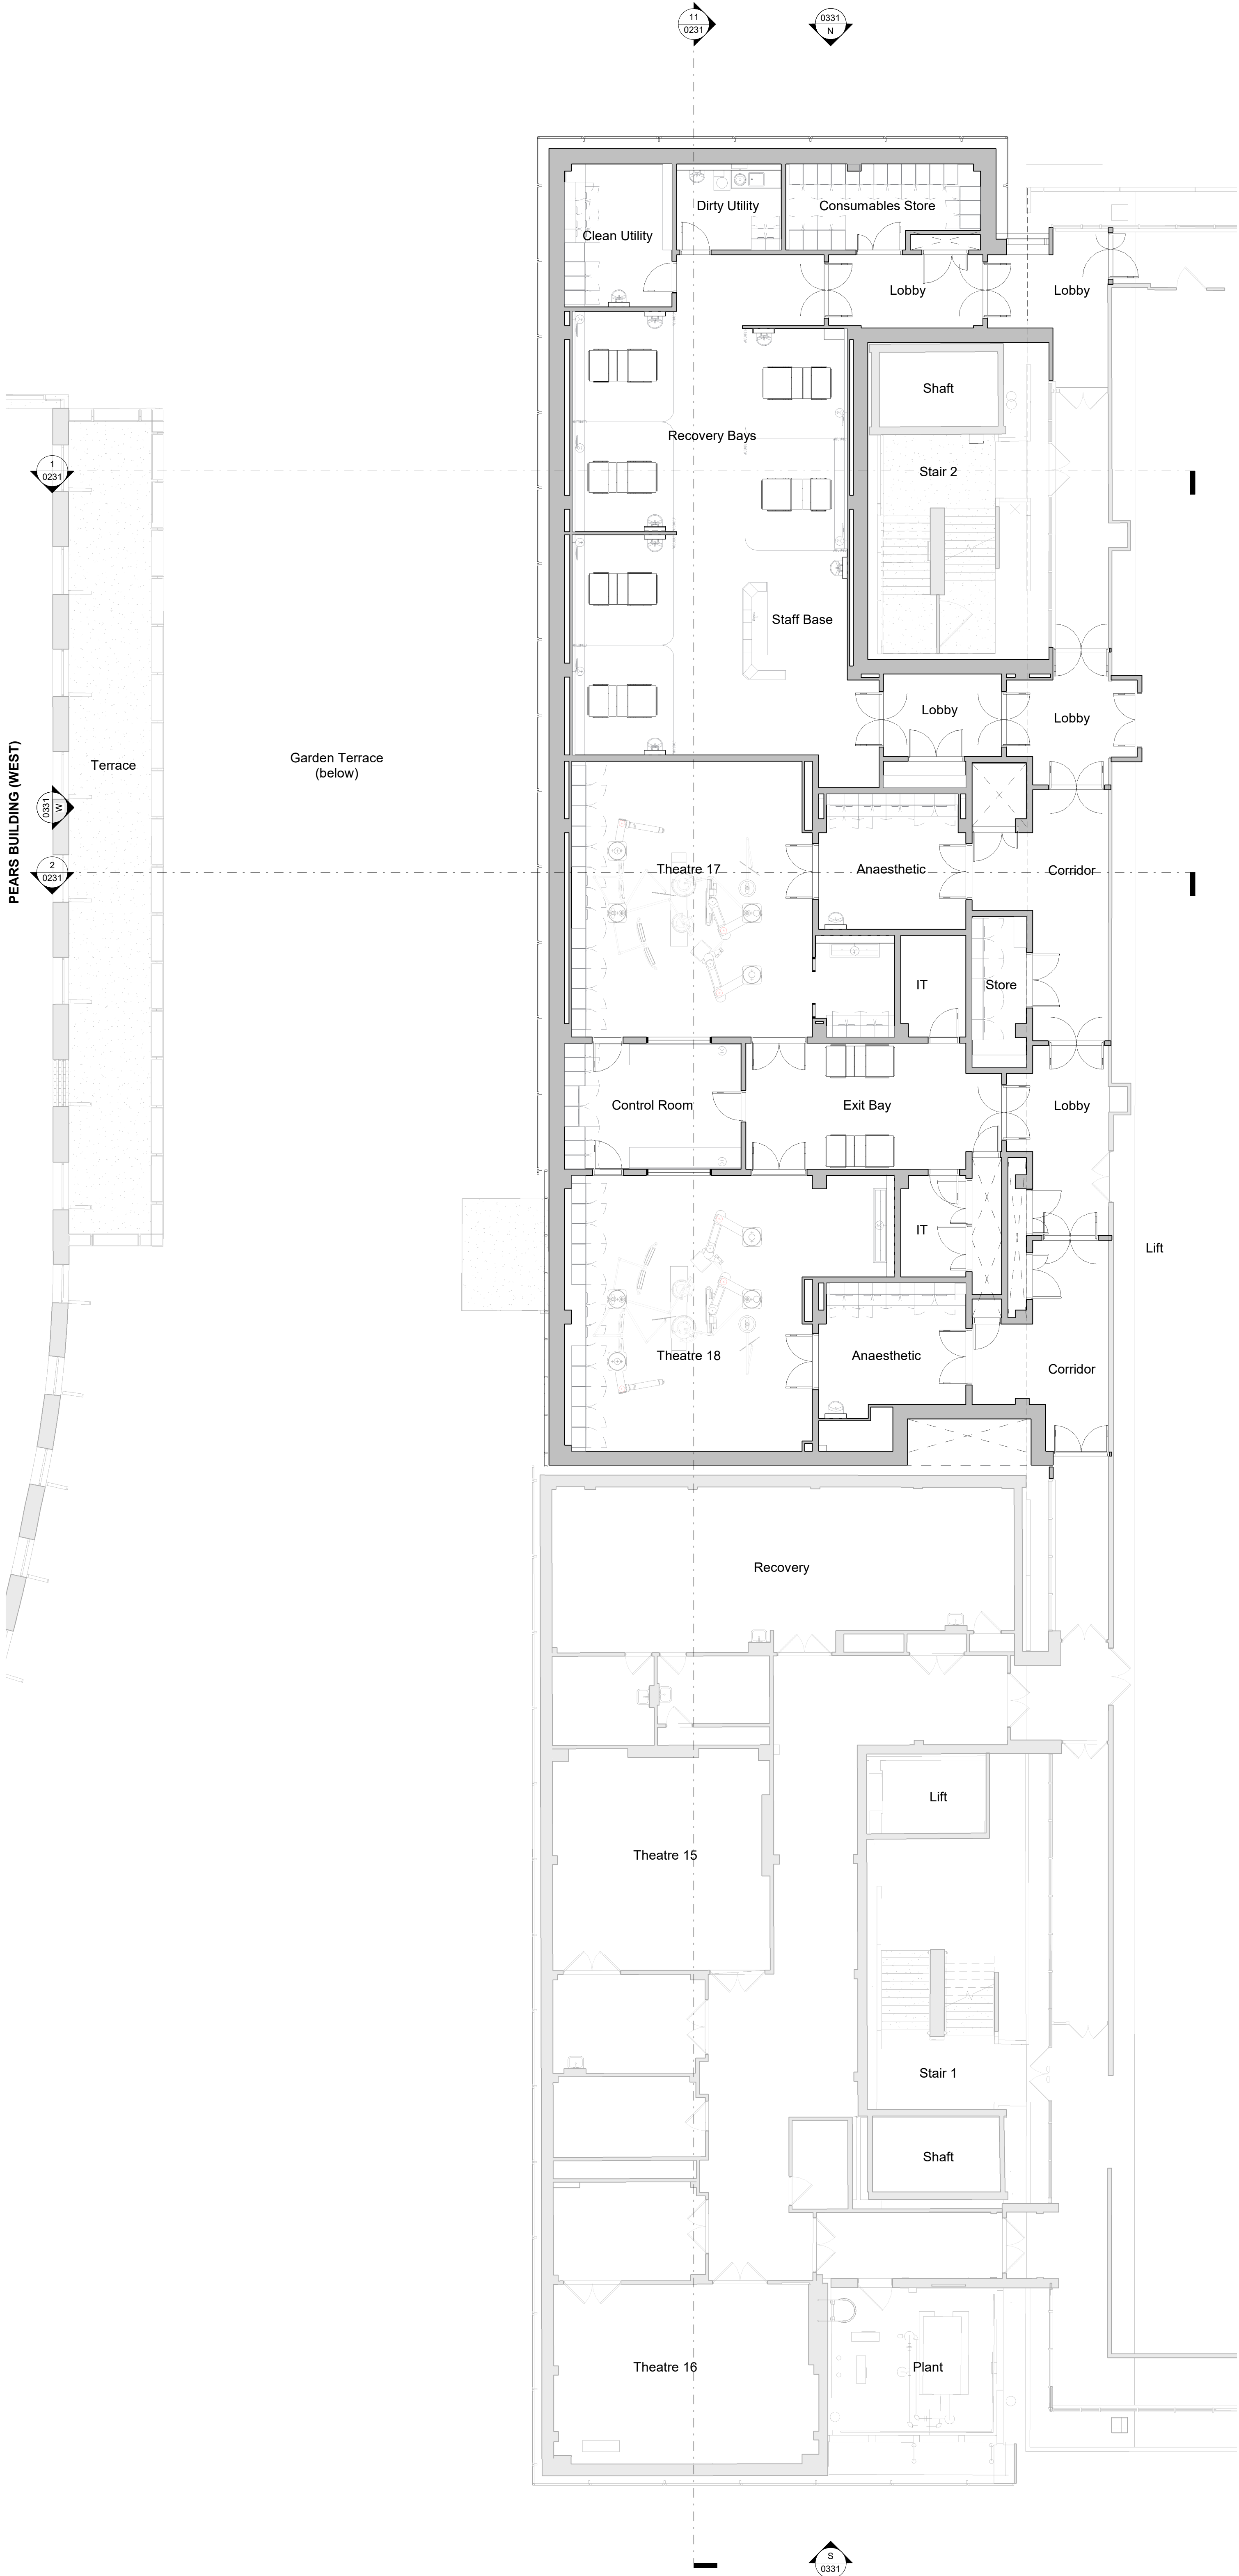

ROWLAND HILL STREET ELEVATION (SOUTH)