



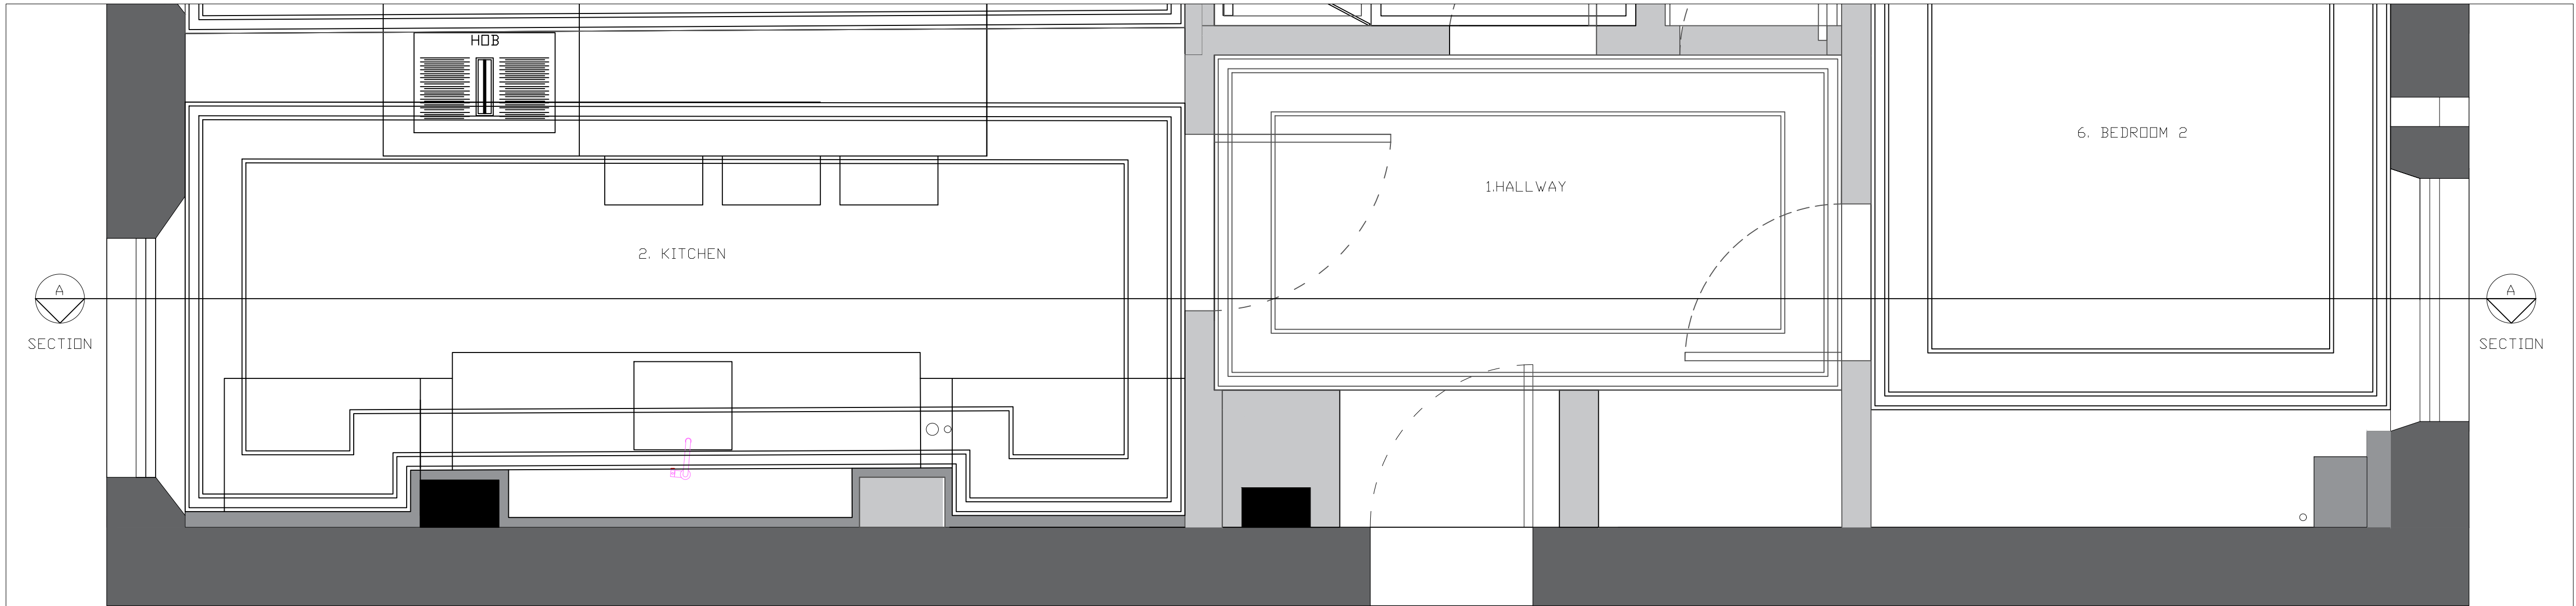

SCALE: 0 1 2 3 4 5m

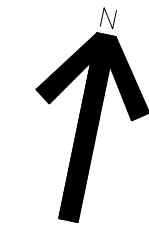

General Notes

NOTES:
BLUE LINE INDICATES SERVICE
RUNS

No.	Revision/Issue	Date

Firm Name and Address
SPEC GROUP
SOLAR HOUSE
915 HIGH ROAD
N12 8QJ
LONDON

Project Name and Address
5 CUMBERLAND TERRACE

Title PROPOSED SECTION A-A -JOINERY-	Drawing # 262
Date 18/06/2024	
Scale 1:20 @ A1	