



# EXISTING SECTION B B

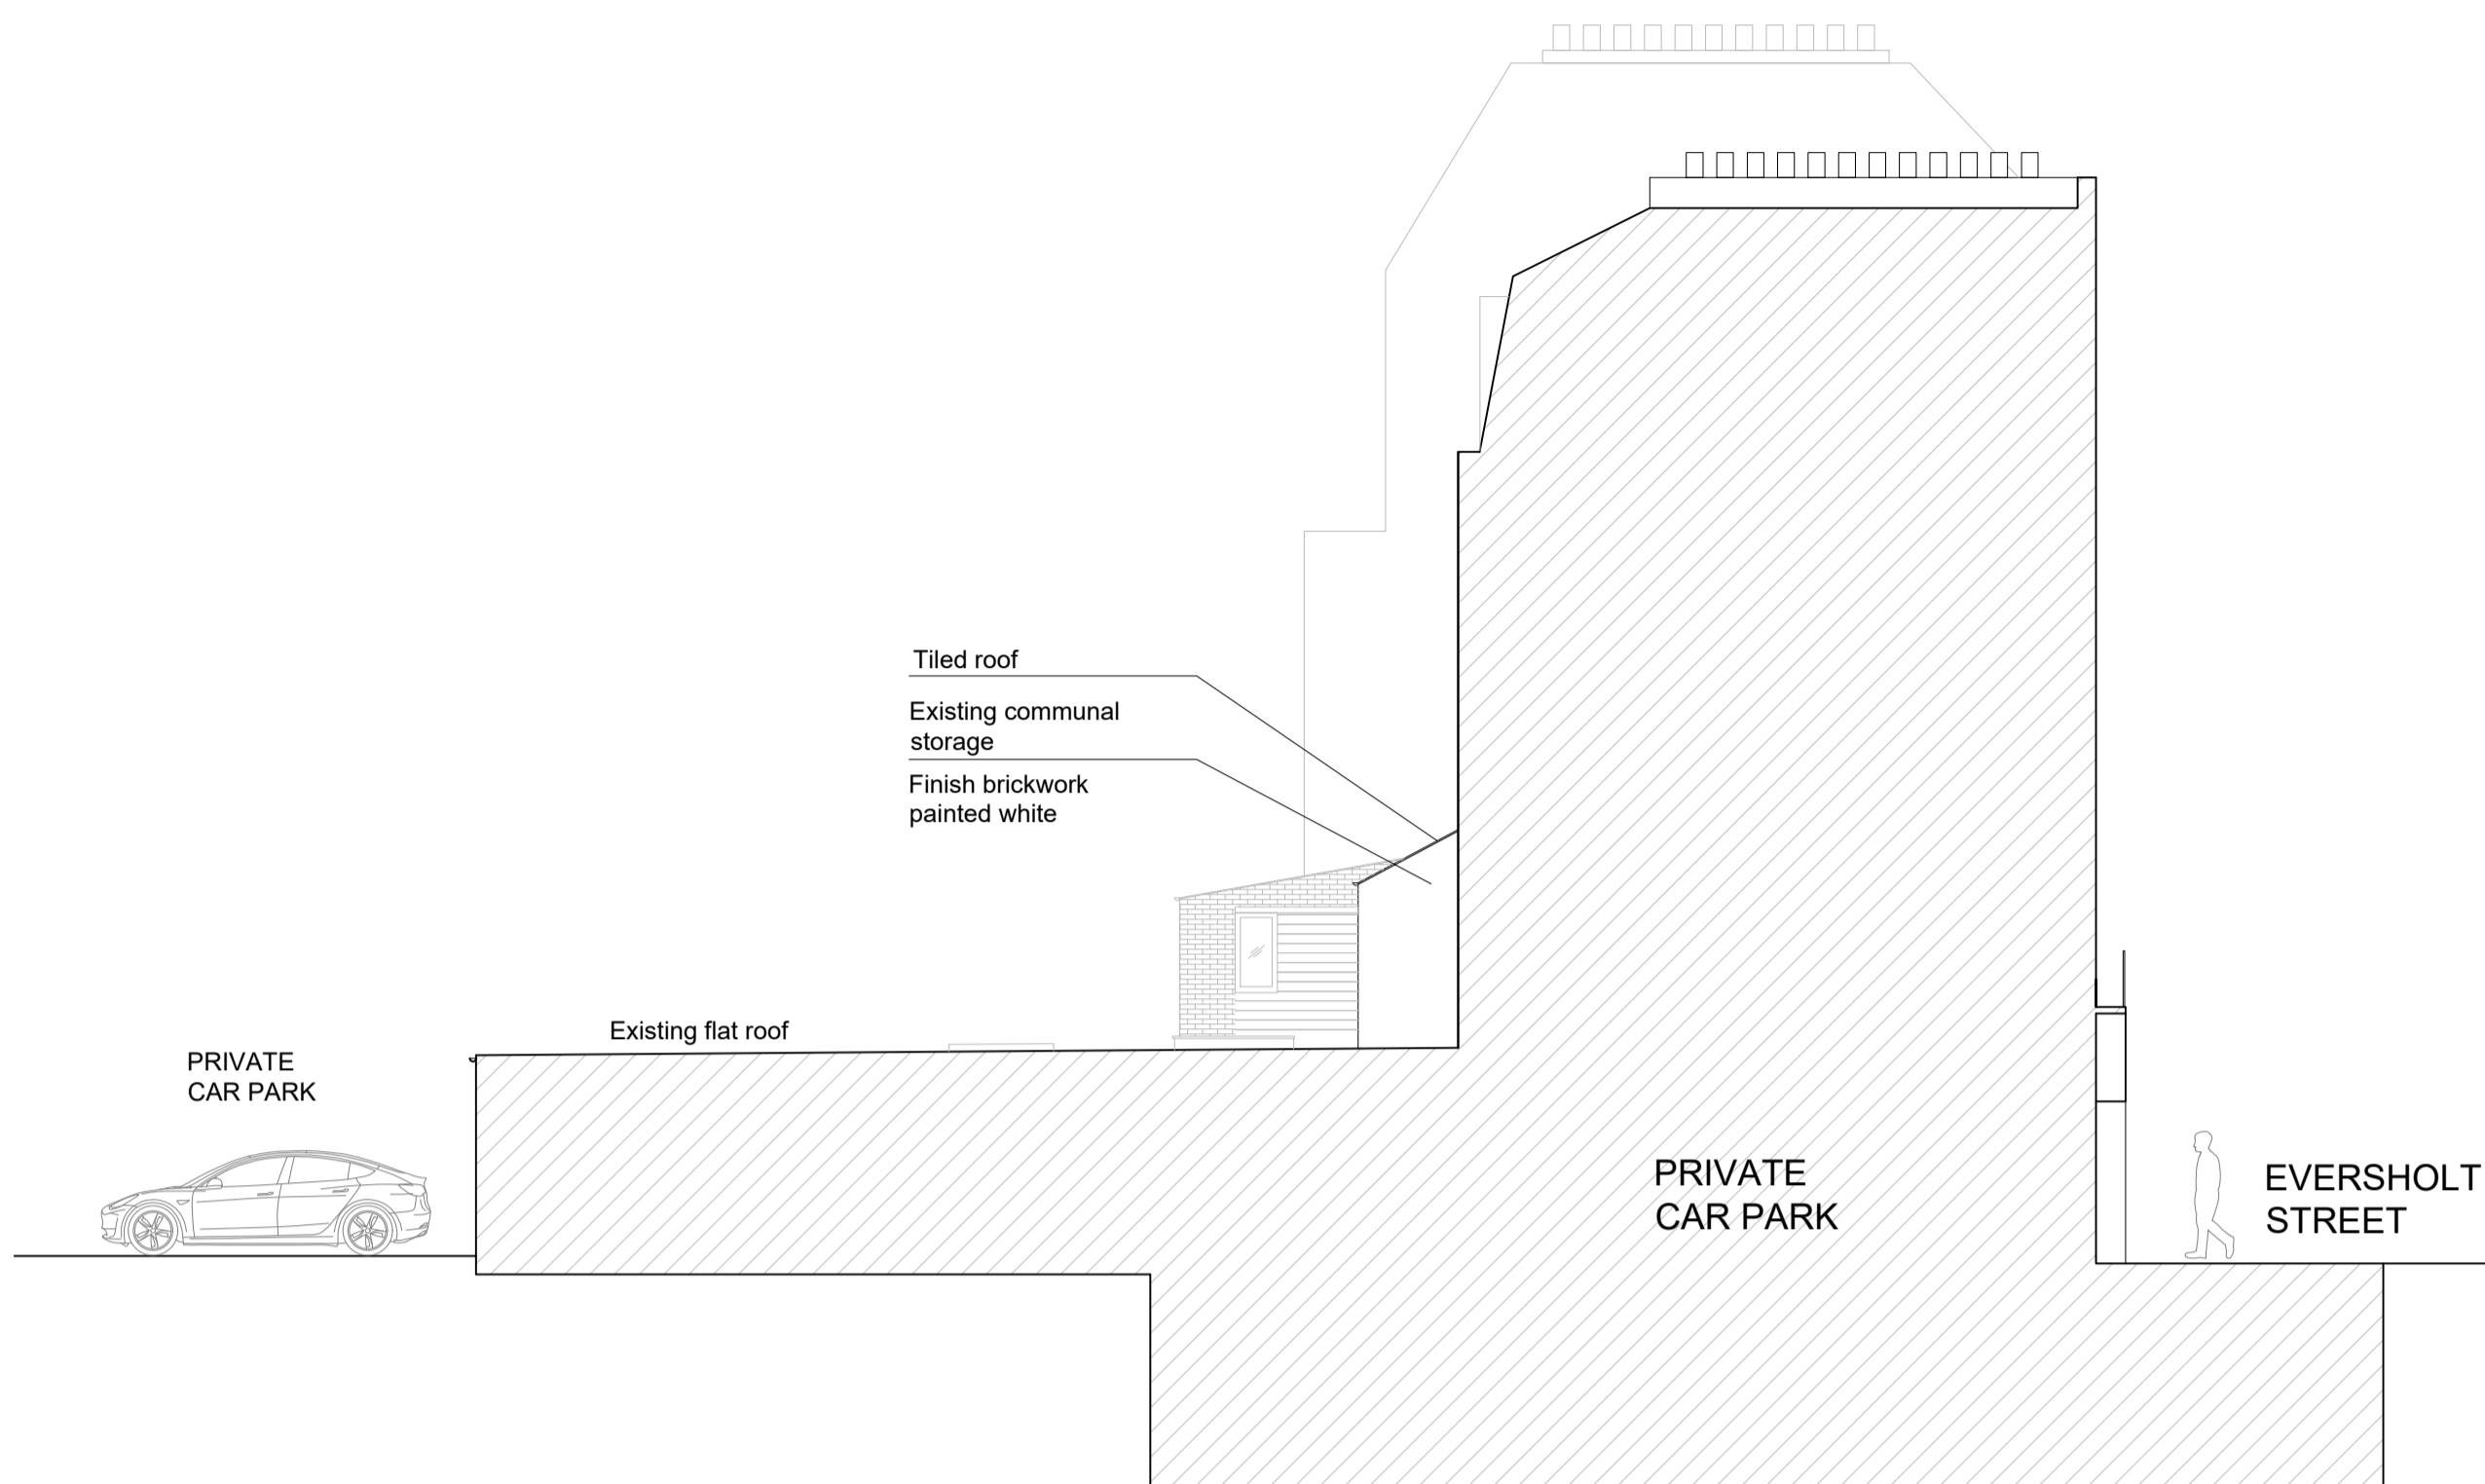

# PROPOSED SECTION B B

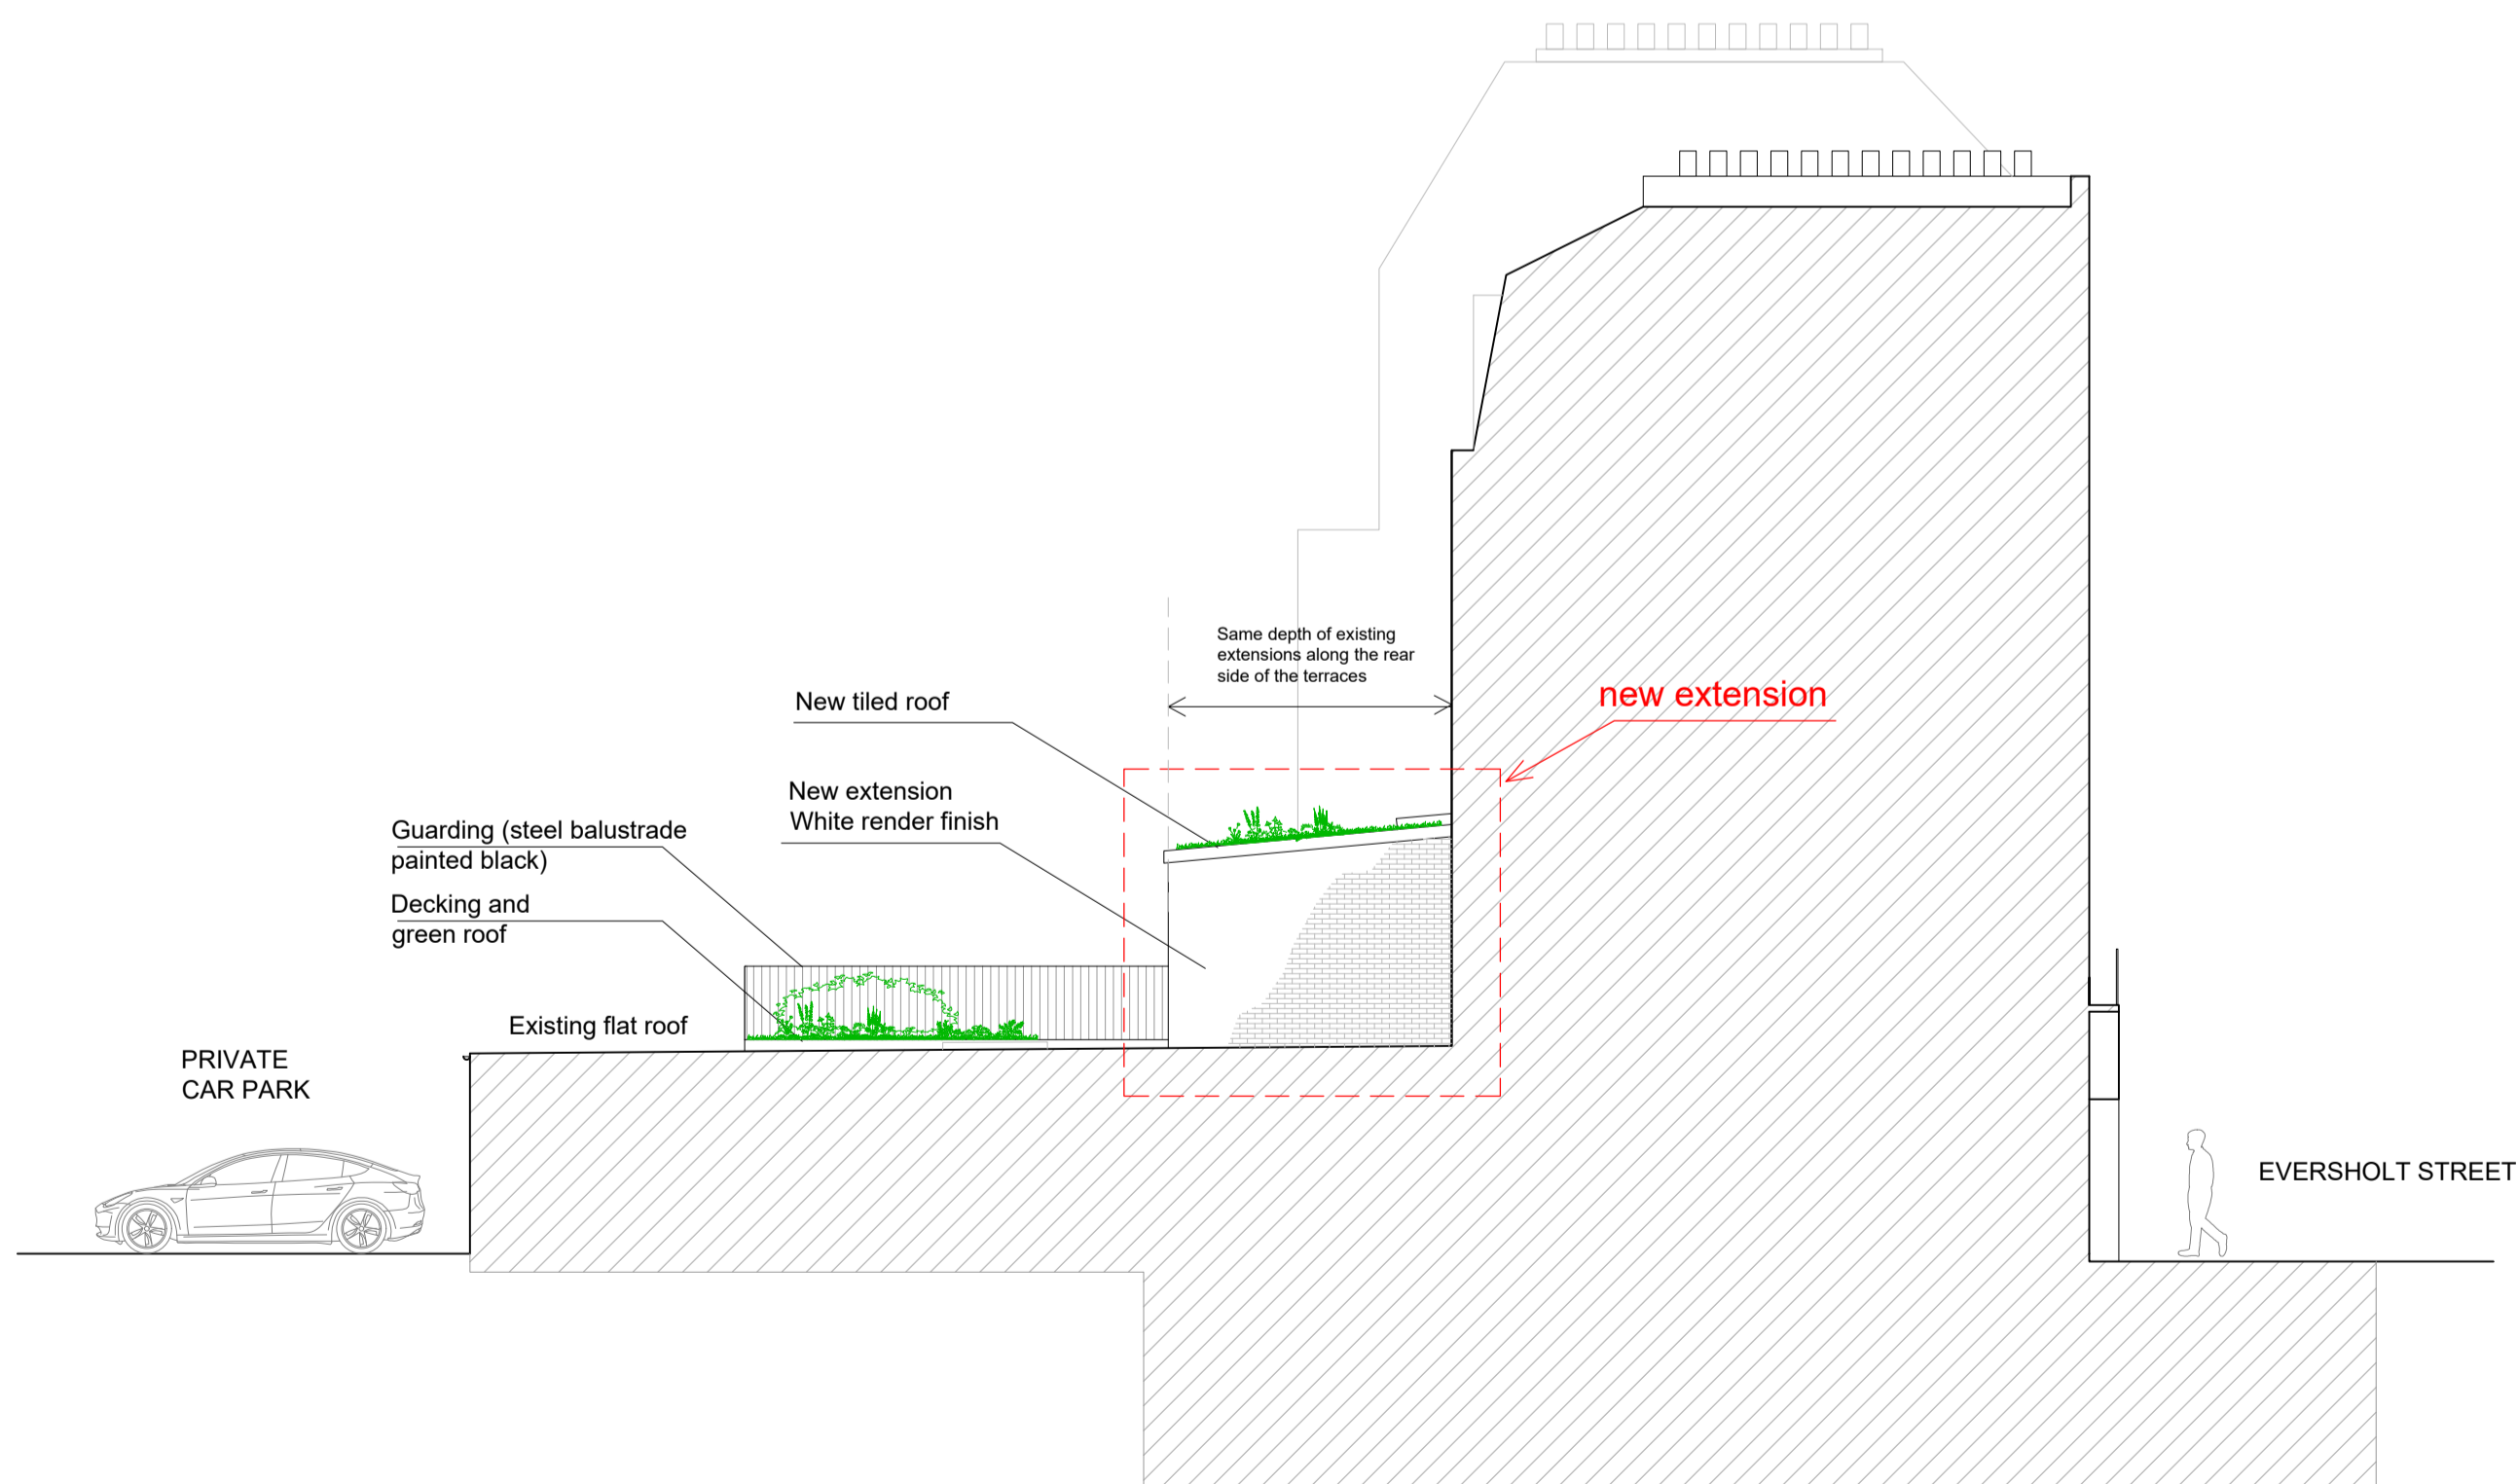

Do not scale this drawing. All drawings are to be read in conjunction with a Measured Survey. Any discrepancies between these documents shall be brought to the attention of the architect. Drawings as instruments of service remain the property of architect and are protected under common law copyright provisions.

Rev	Date	Comments
00	SEPT 2024	
A	OCT 2024	

SCALE BAR 1:100



**Romeo Architects**  
 Unit 408, Screenworks,  
 22 Highbury Grove, London, N5 2ER  
 Phone: +44 7599 863 122  
 www.romeoarchitects.com  
 studio@romeoarchitects.com

Project title: First floor rear extension of a residential building lawfully used as 11 flats at 263 Eversholt Street, London NW11BA

Drawing title: Existing and proposed Section B B

Client:	SP	Scale:	1:100 @A2
Dwg no:	PA_039_06_10 REV A	Date:	09/2024