


01 GENERAL ARRANGEMENT TERRACE
1:50 @ A3

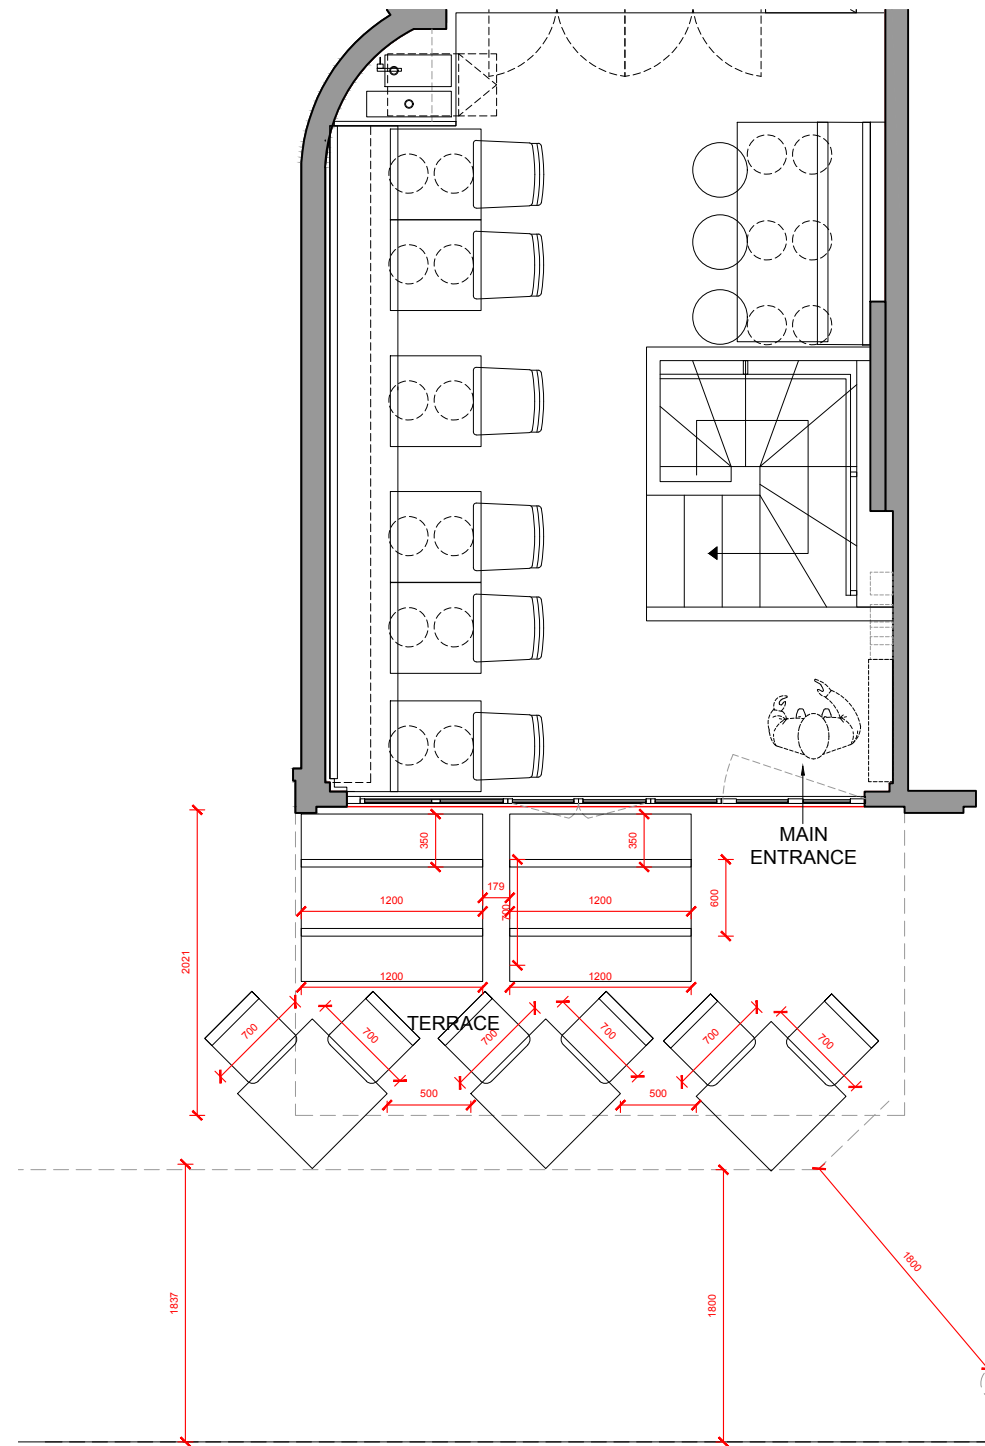

02 GENERAL ARRANGEMENT TERRACE DIMENSIONS
1:50 @ A3

| NOTES | |
|-------|--|
| | |

| AREA | |
|----------------------|-------------------------|
| GROUND FLOOR | 32 m ² |
| BASEMENT | 37 m ² |
| TOTAL | 69 m² |
| TERRACE | 8 m ² |
| OVERALL TOTAL | 73 m² |

| COVERS | |
|----------------------|-----------|
| DINING | 18 |
| TERRACE | 14 |
| OVERALL TOTAL | 32 |



PRELIMINARY

| Rev: | Date: | Comments: |
|------|----------|---------------------------------------|
| / | 06.10.20 | Issued for Information |
| A | 18.10.20 | Updated WC Lobby & 25 Max Cover Count |
| B | 26.10.20 | Issued for Preliminary Tender |
| C | 06.11.20 | Issued for Information |
| D | 11.11.20 | PDR Update |
| E | 16.11.20 | Site Visit Update |

| Rev: | Date: | Comments: |
|------|----------|----------------------|
| F | 20.11.20 | Updated GF & BF |
| G | 15.12.20 | Updated Basement WC |
| H | 10.01.21 | Design Intent Issue. |
| I | 20.09.20 | Updated |
| . | . | . |
| . | . | . |

Notes:
The drawings show design intent only, all dimensions to be checked on site prior to construction or production. Construction details to be confirmed by contractor / manufacturer by submitting fabrication drawings for Designer's approval.
Design / drawing is not to be scaled for production and construction purposes.
All discrepancies and omissions on site must be reported to Designer for comment and/or approval prior to commencement of works.
The designs are subject to approval by Statutory Authorities and any necessary alterations should be made if required to comply with statutory requirements and communicated to the Designer.
All design concepts and drawings are the property of Jamie's Italian Ltd. and are covered by copyright. No reproductions, adaptations and/or copies may be made without written permission by Nefarious Design Ltd.
© NEFARIOUS DESIGN LTD 2020

Project:
66 BELSIZE LANE

Client / Partner:
JAKE FINN

Drawing Title:
GENERAL ARRANGEMENT PLANS & DEMOLITION

Project Reference:
66JF

Drawing Number:
GA_001

| | |
|----------------------------|----------------------|
| Drawn: A K | Checked: - |
| Scale @ A3: 1:50 | |
| Revision: I | |

