




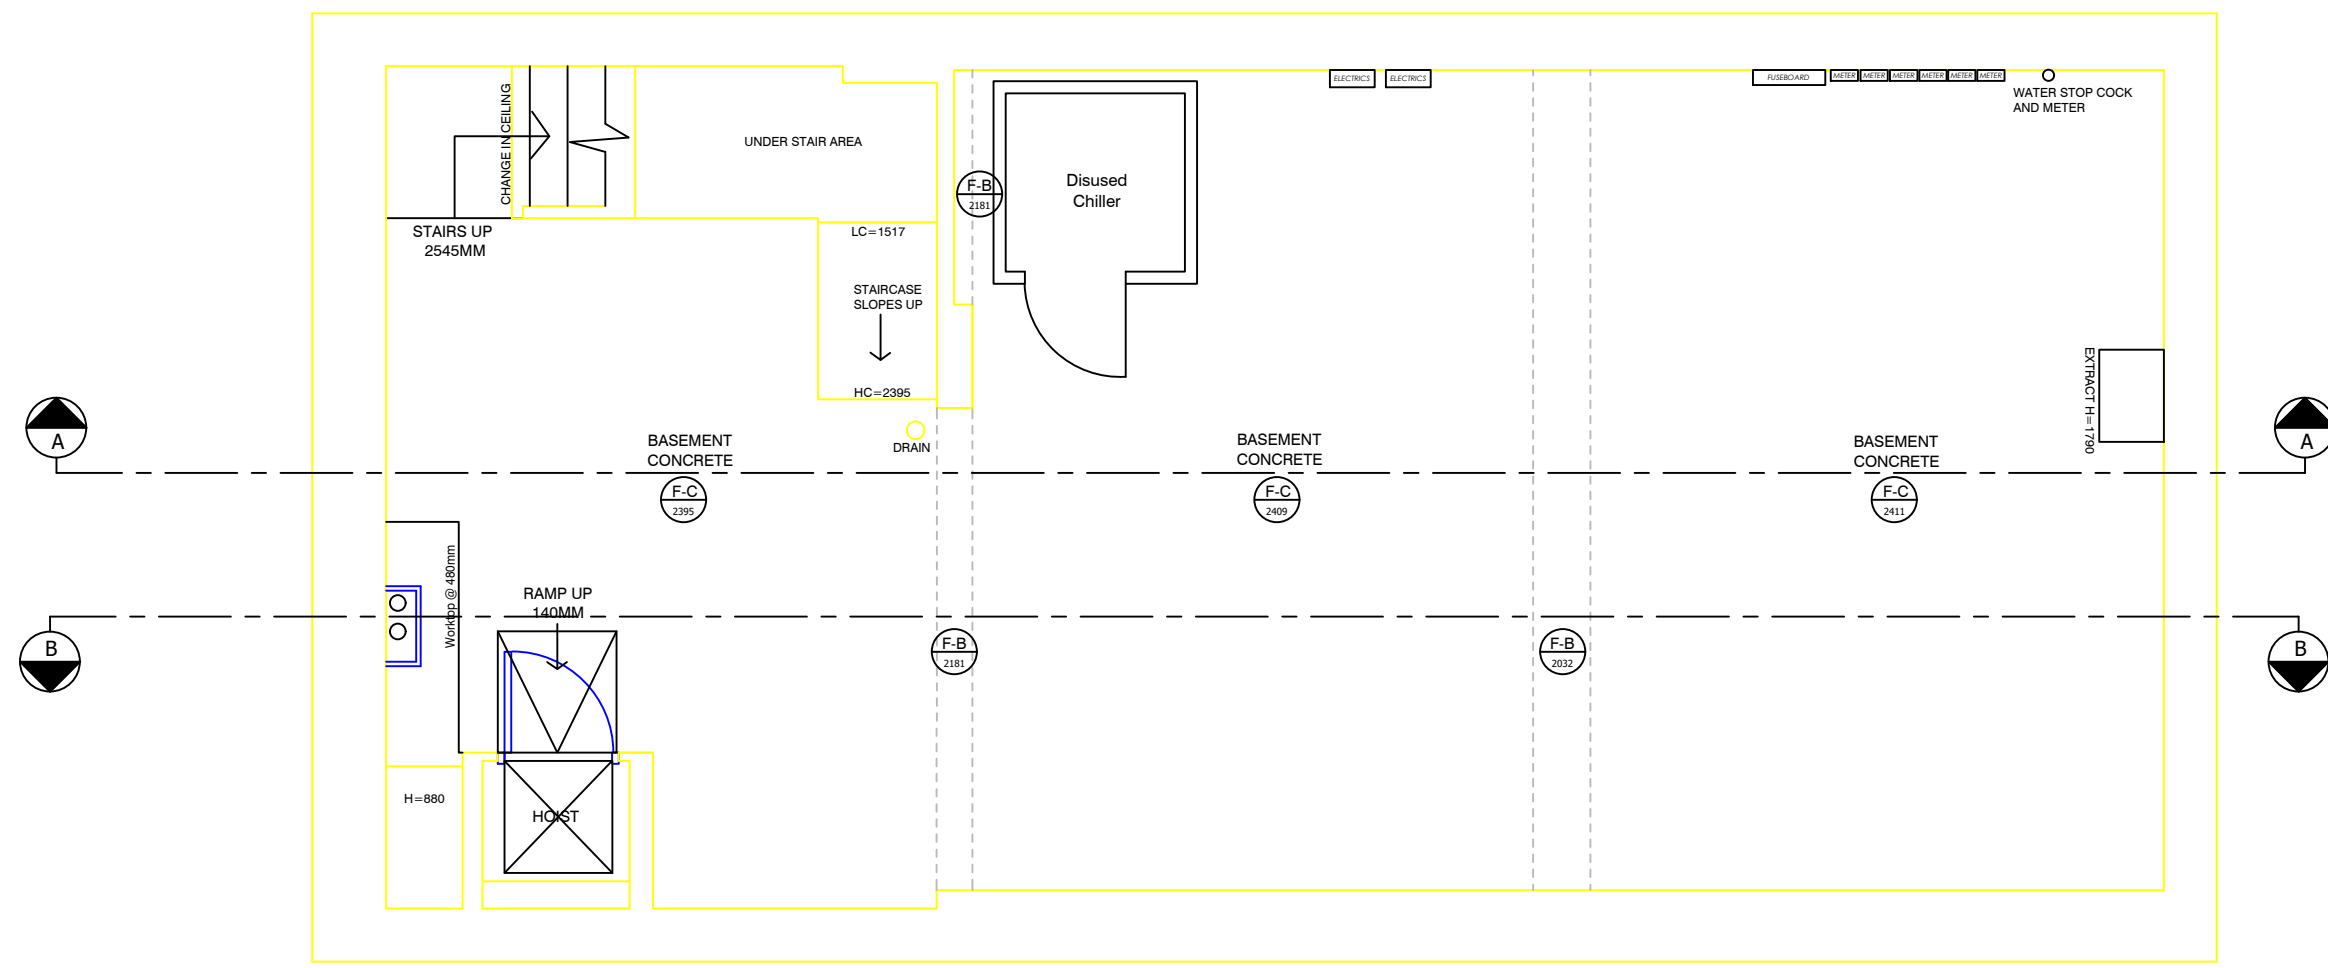


EXISTING BASEMENT GA PLAN (1:50)

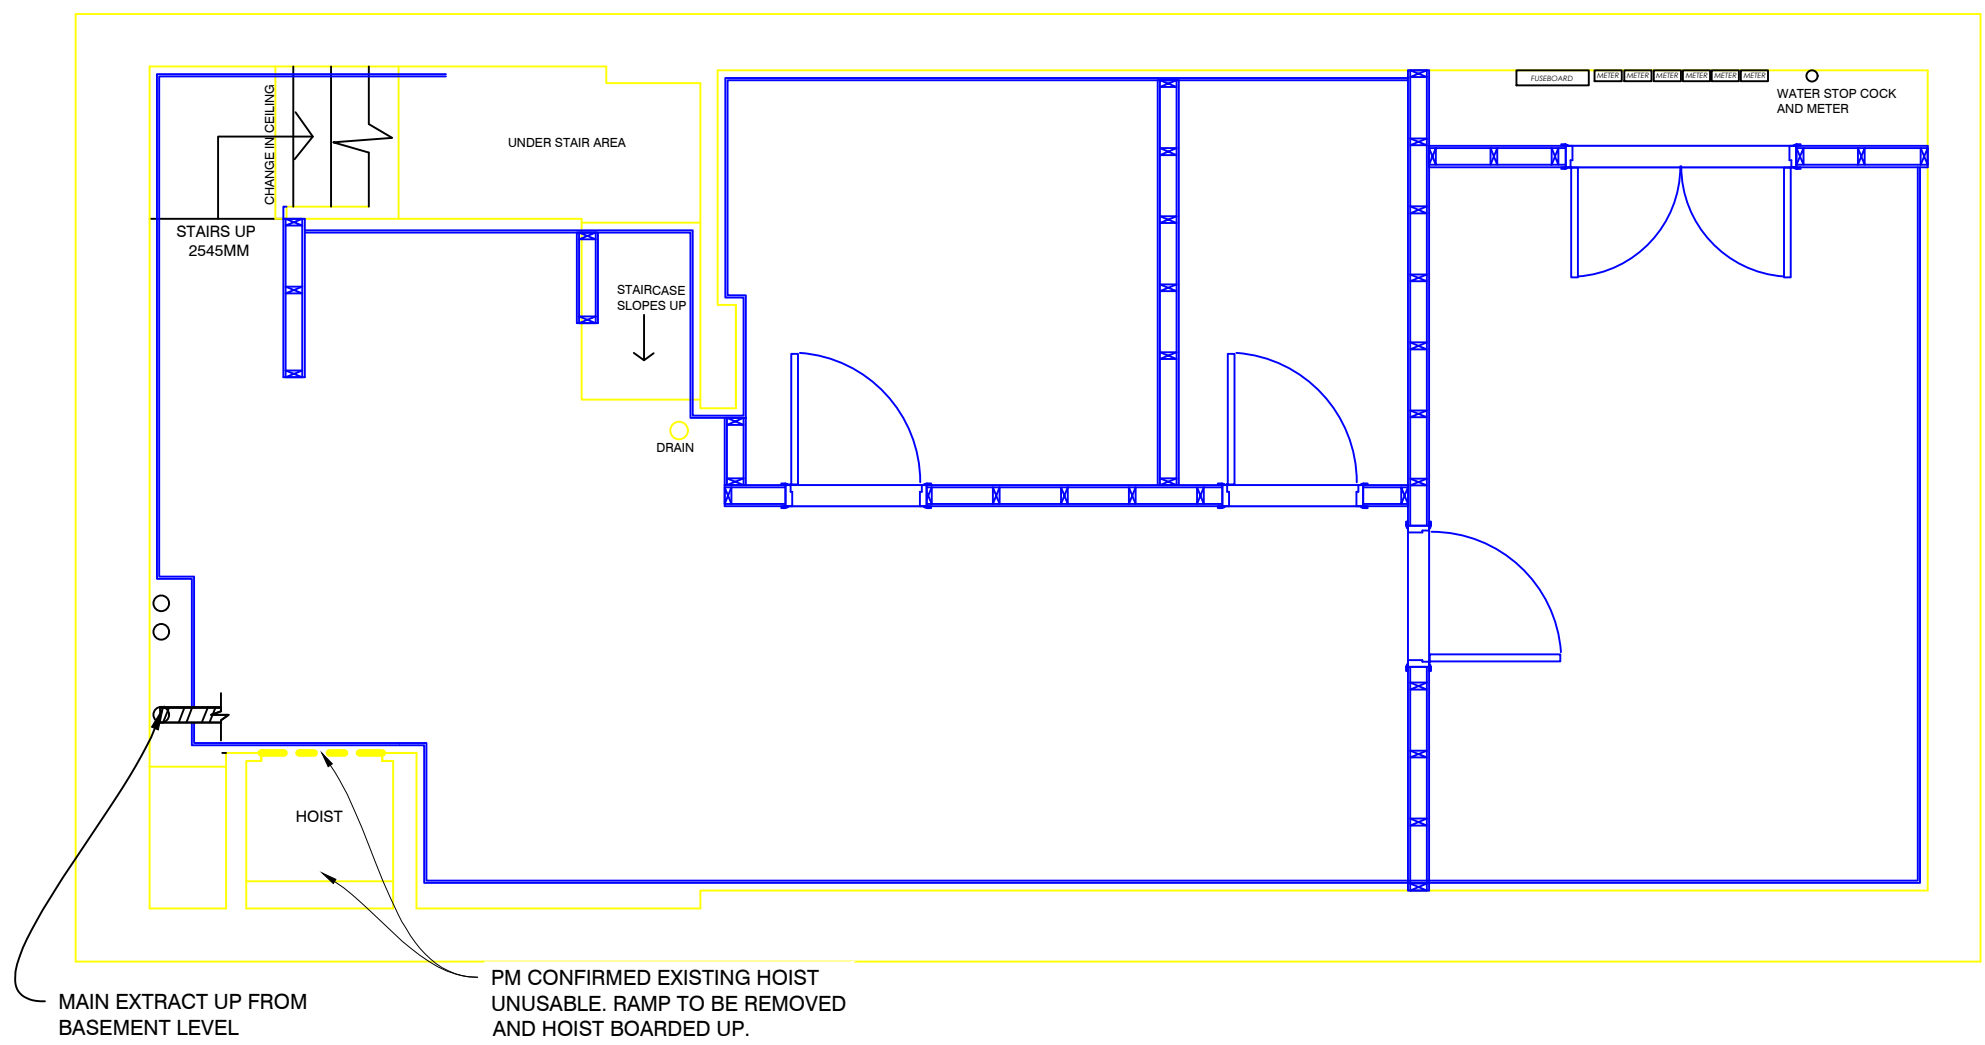

PROPOSED BASEMENT GA PLAN (1:50)

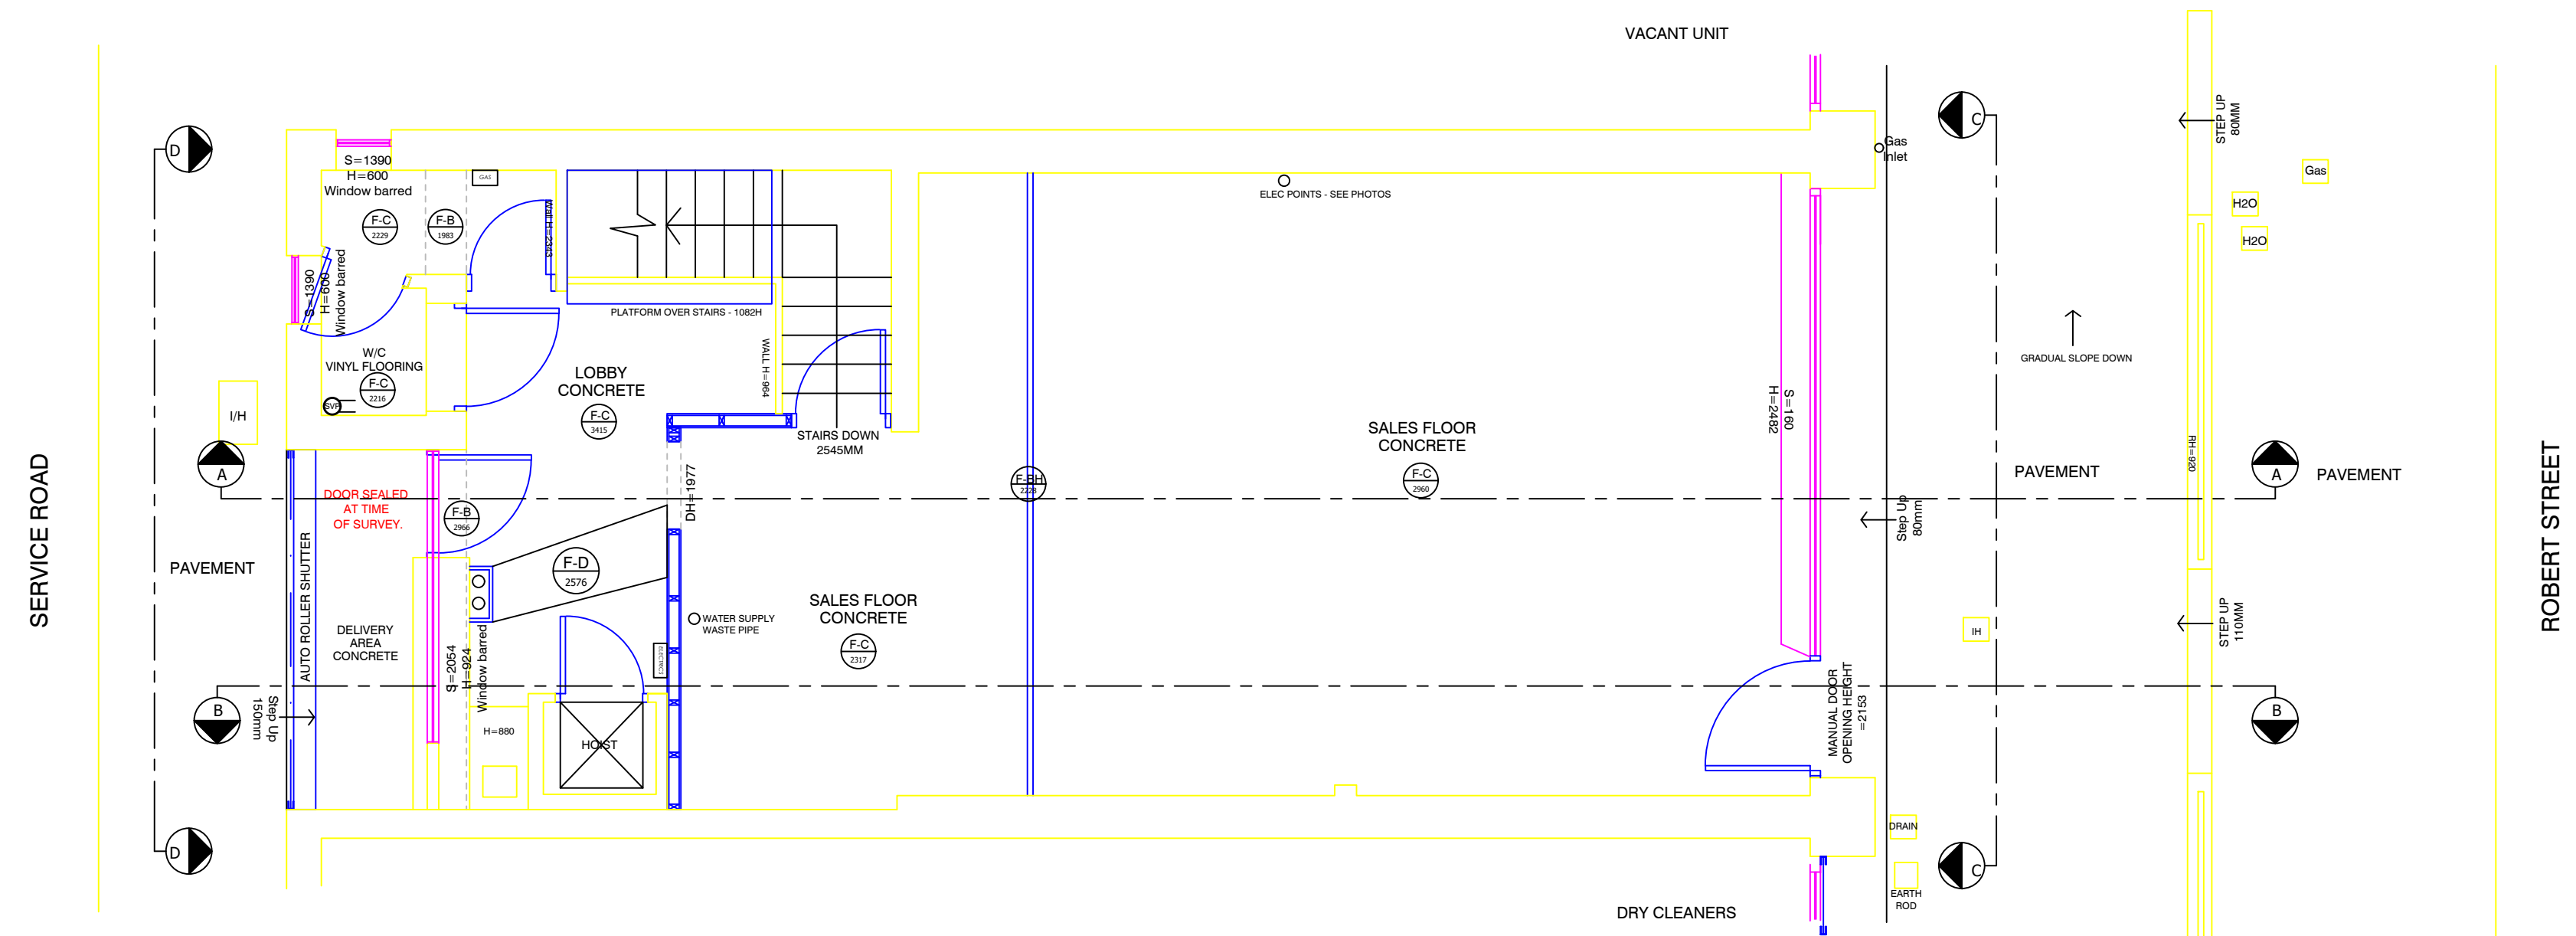

EXISTING GROUND FLOOR GA PLAN (1:50)

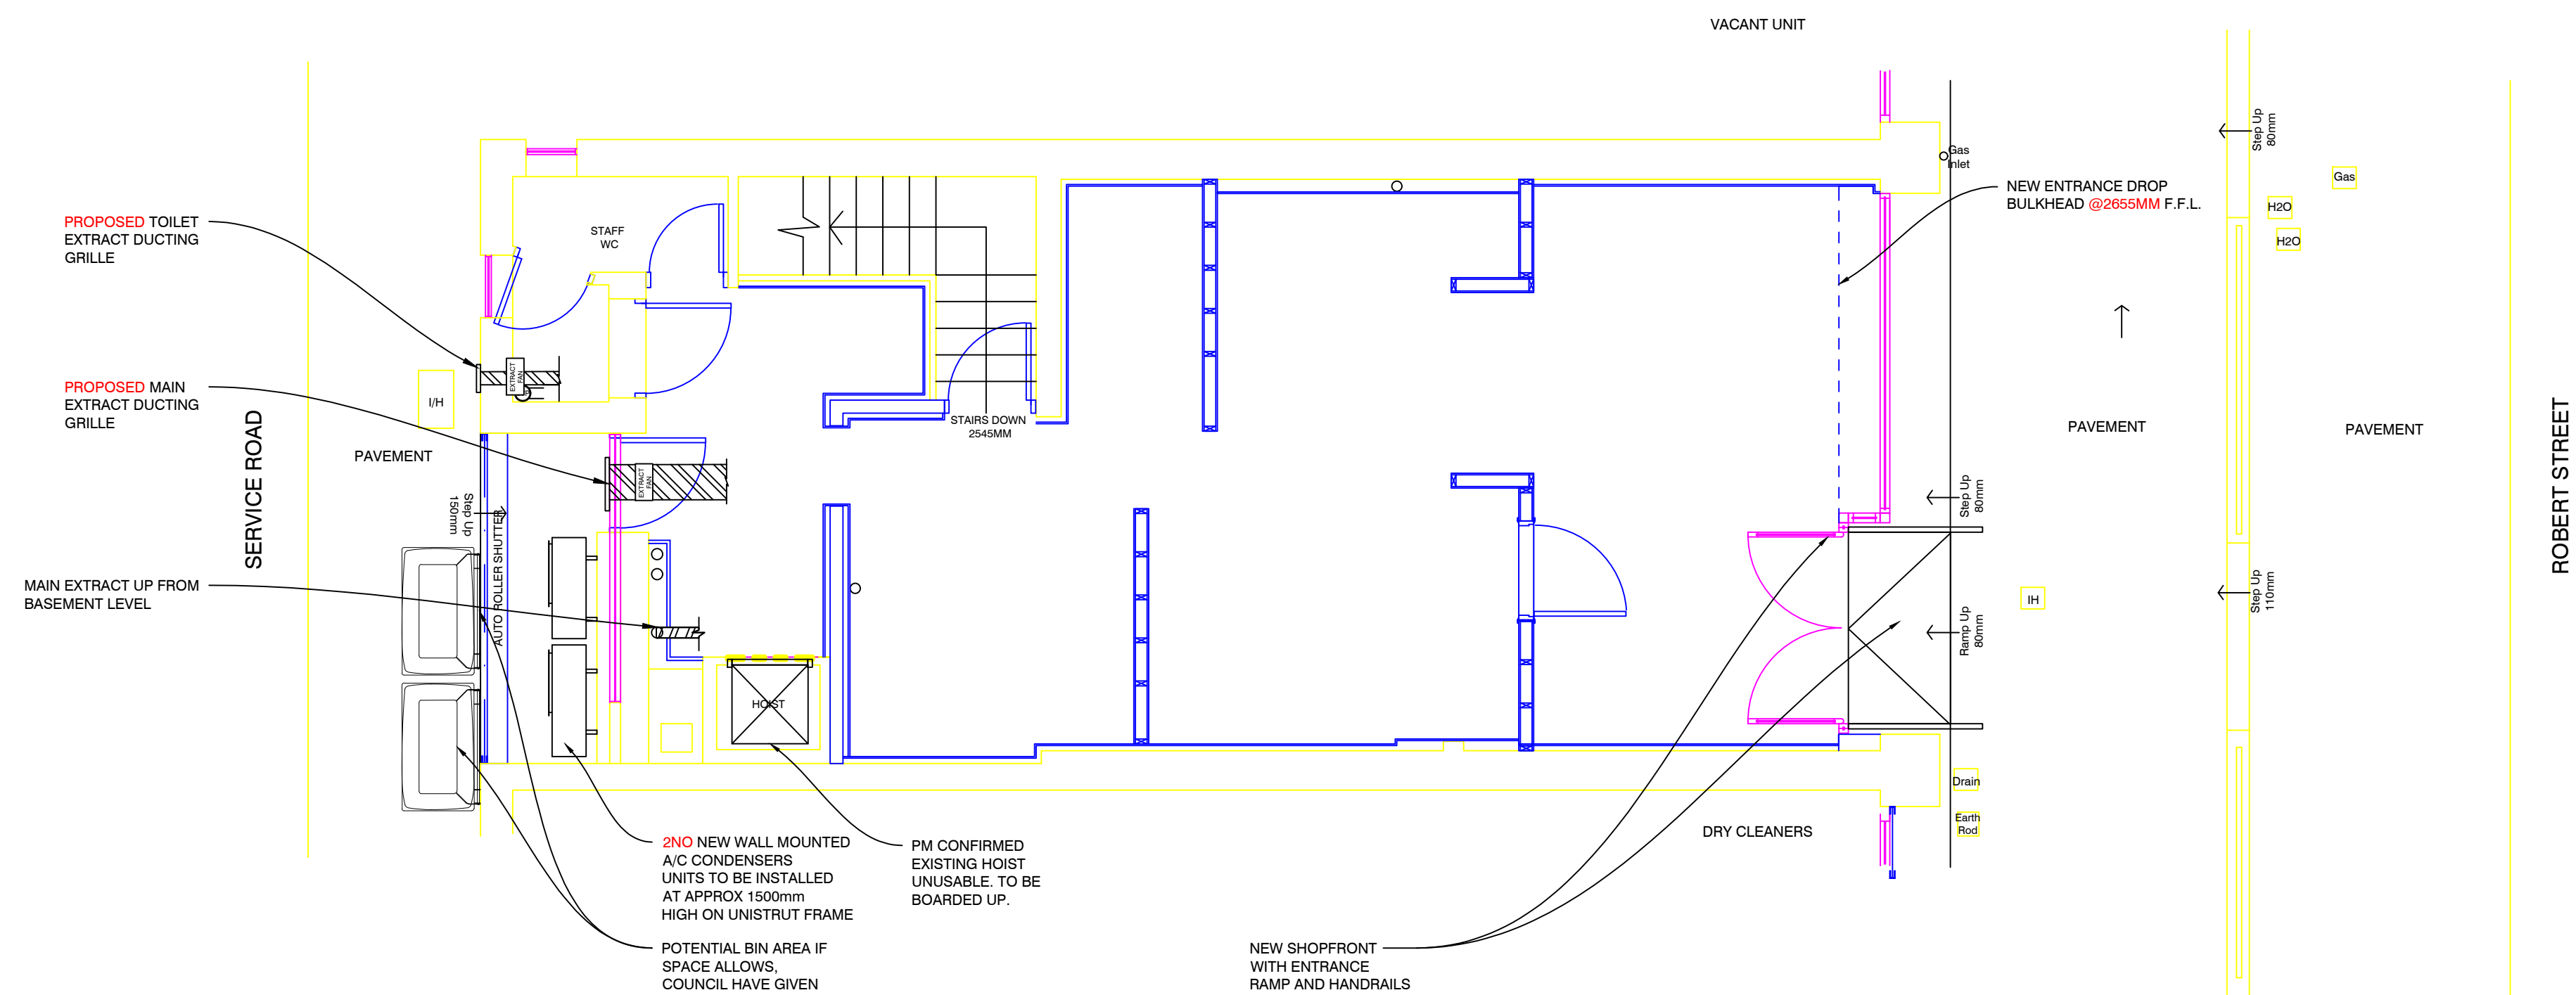

PROPOSED GROUND FLOOR GA PLAN (1:50)

B	UPDATED TO SHOW MAIN EXTRACT UP FROM BASEMENT	03.10.24	GP
A	REVISED AS REQ. BY PM	02.10.24	GP
REV	DESCRIPTION	DATE	NAME
GREGGS			
GREGGS Plc (SOUTH EAST) 87 MILLMARSH LANE ENFIELD MIDDLESEX EN3 7XJ Tel: (0208) 805 3314			
Shop S Number & Name S6665 OUTLET LONDON ROBERT ST			
Title PLANNING - PLANS			
Site Address 100 ROBERT STREET LONDON NW 3QP			
Gross Building Area 116.5 Sq m		Gross Sales Area 16.2 Sq m	
Drawing No. RNTH/S6665/01P			Rev. B
Date 03.10.24		Scale 1:50	@ A1
Drawn by XS CAD	Scale Bar 0 500 1000 1500 2000 2500mm		
Issued 19-Sep-24	SCALE 1:50		

DO NOT RESCALE THIS DRAWING