

## GENERAL NOTES:

Planning Boundary shown is intended to align with proposed West End Project kerb extents along High Holborn. Post-submission amendment to asbuilt kerb line may be required.

The internal layouts within office floor space, residential apartments and ancillary areas of buildings are indicative and will be subject to design development.

The precise location of walls, internal doors, columns, risers and the detailed layout of office, bathroom and kitchen areas will be the subject of nonmaterial changes and may vary from the internal layouts set out in these plans.


These minor alterations will not affect the position and arrangements of external doors and windows nor will they affect the relative relationship between habitable rooms and windows.


Landscape proposals are indicative only, refer to Landscape drawings for details.

Plant layouts are indicative only.

All materials shown or highlighted are indicative only and may be subject to changes made during detailed design development.

Museum Street landscape proposals are indicative.

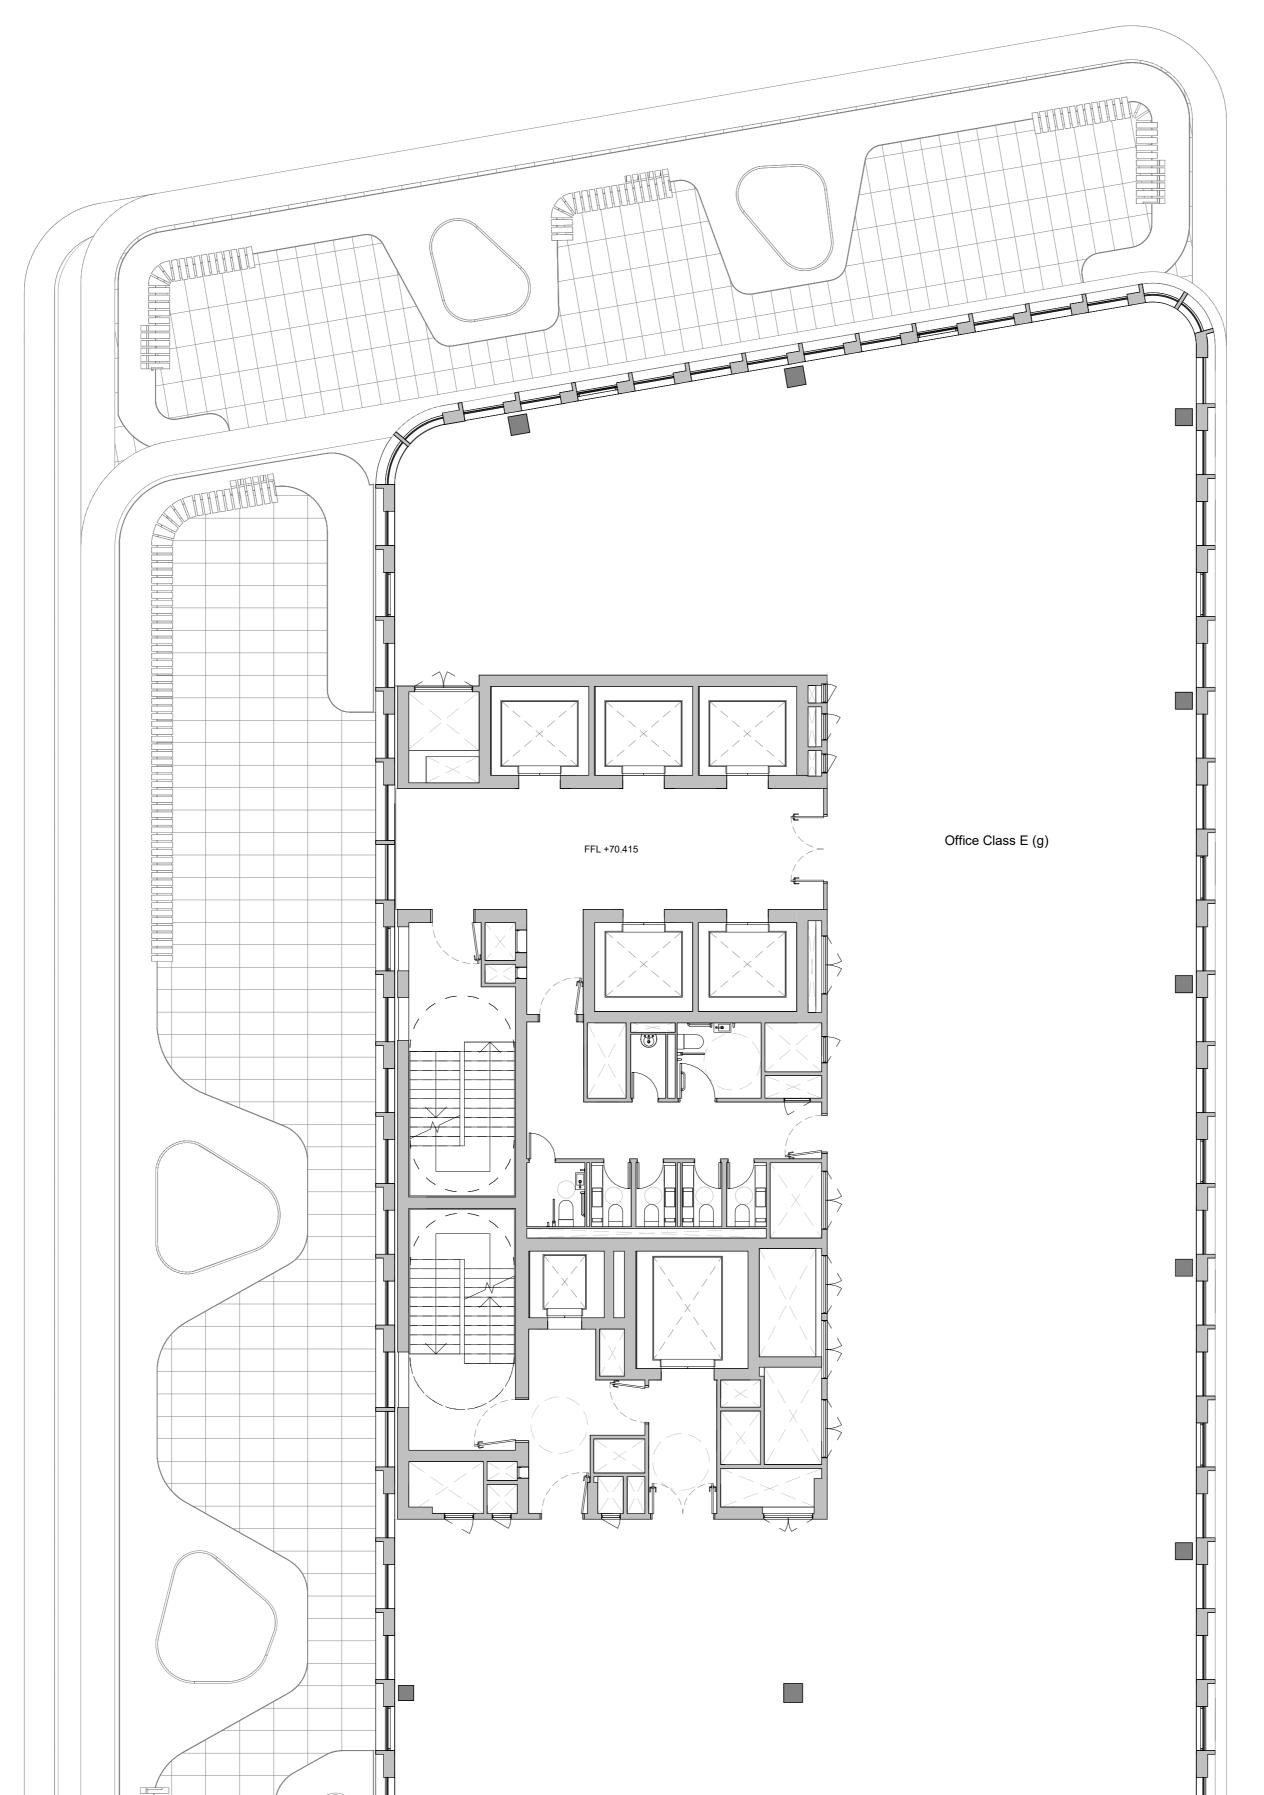

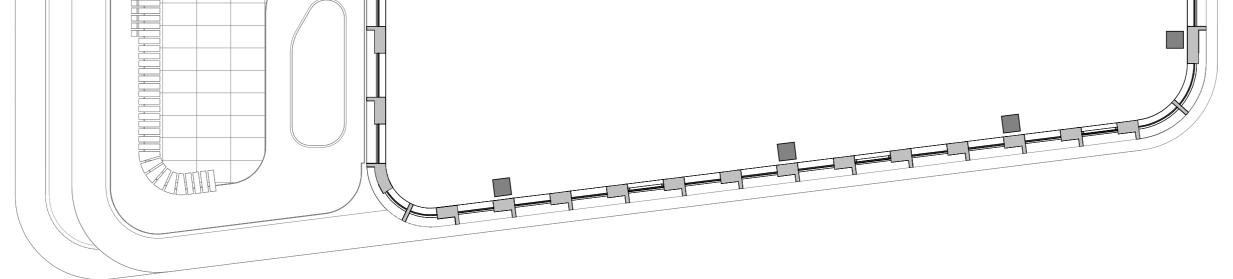

C B A -	01.06.22		Issued Issued	for S73 for Planni For Plann for Planni	ning Add	lendum
F	٦L	AI	Ν	ΝΙ	Ν	G
rev	date	author /	check	comme	nts	
357 I T 0 F 0 E ir		890 a.co.uk		SE11 5Q`	Y	
Ce Lor	seum s ntral S	Street		Nest		
Mu Cei Lor	seum ( ntral S ndon, V ving title	Street treet	JR			
Mu Cei Lor	seum S ntral S ndon, V ving title	Street treet VC1A 1	JR			scale
Mu Cer Lor drav 1MS	seum S ntral S ndon, V ving title	Street treet VC1A 1 osed Tv	JR	1 Floor		scale 1 : 100 revisio

drawn	SIZE	date	scale
CHF	A1	02/09/24	1 : 100
drawing nu	revision		
295A_P2	С		

 $\checkmark$ 

0 1 2 4m

 REPORT DISCREPANCIES
 USE LATEST REVISION

 DO NOT SCALE FROM THIS DRAWING
 CHECK DIMENSIONS ON SITE

 COPYRIGHT DSDHA
 CHECK DIMENSIONS ON SITE