


© This drawing is the property of Miltiadou Cook Mitzman architects. No disclosure or copy of it may be made without the written permission of Miltiadou Cook Mitzman architects.

- For construction purposes:**
- Do not scale this drawing.
 - All dimensions and levels to be checked on site.
 - Discrepancies to be reported to Miltiadou Cook Mitzman architects before proceeding.
 - If in any doubt about information on this drawing contact Miltiadou Cook Mitzman architects.

REVISION NUMBER	DATE	BY	NOTES
P1	24/10/2024	OS	Issued for planning



SITE BOUNDARY

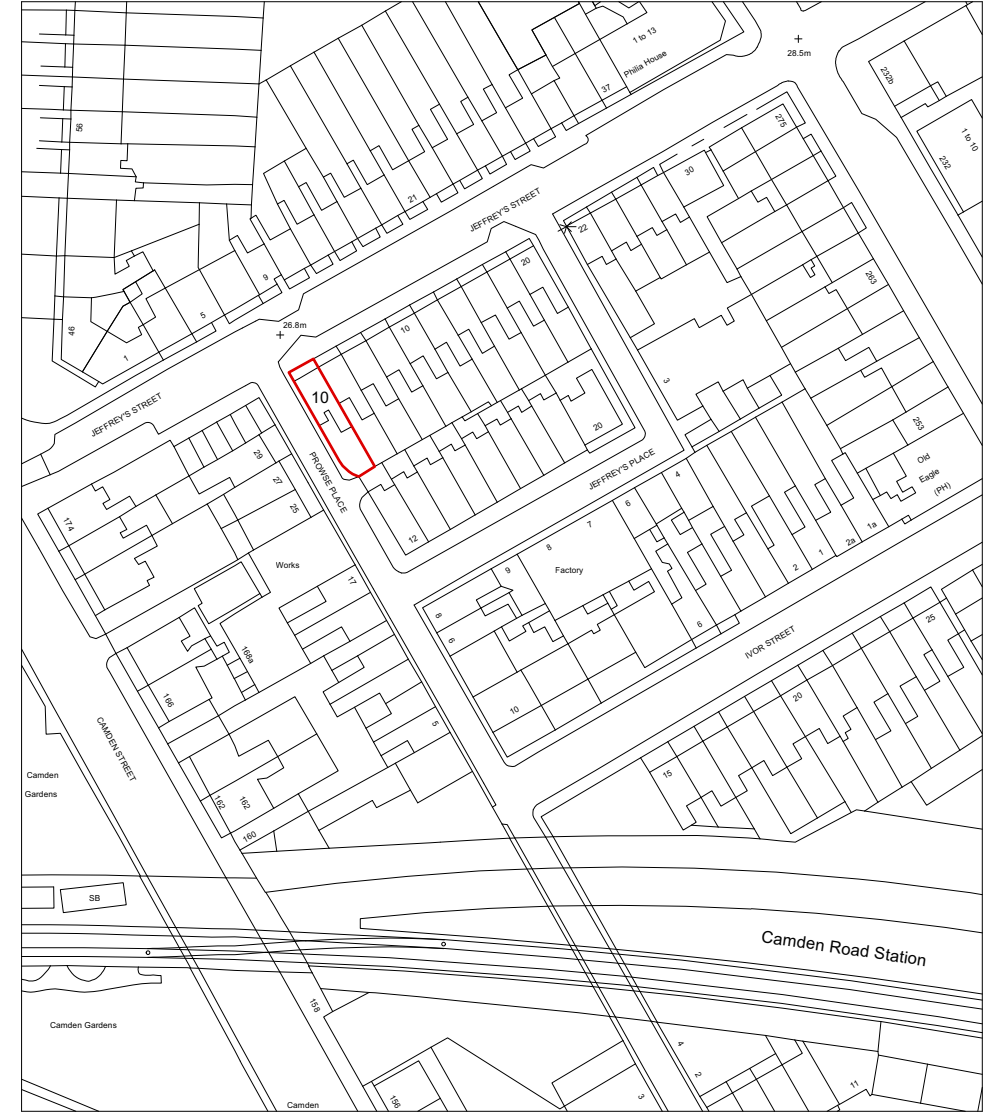

Ordnance Survey (c) Crown Copyright 2010. All rights reserved. Licence number 100020449

1 Location Plan
Scale: 1:1250



MILTADOU COOK MITZMAN architects llp

020 7722 8525 office@mcma.design www.mcma.design
3rd Floor 10-12 Emerald Street London WC1N 3QA

CLIENT
Mrs Misha Moore

PROJECT
10 Prowse Pl, NW1 9PN

SHEET TITLE
Location Plan

SCALE
AS NOTED@A3

DATE CREATED **FILE REFERENCE**

DRAWING NUMBER	REVISION
420-DWG-000	P1