


© This drawing is the property of Miltiadou Cook Mitzman architects. No disclosure or copy of it may be made without the written permission of Miltiadou Cook Mitzman architects.




**For construction purposes:**  
 - Do not scale this drawing.  
 - All dimensions and levels to be checked on site.  
 - Discrepancies to be reported to Miltiadou Cook Mitzman architects before proceeding.  
 - If in any doubt about information on this drawing contact Miltiadou Cook Mitzman architects.

REVISION NUMBER	DATE	BY	NOTES
P1	24/10/2024	OS	Issued for planning

REMOVAL  
 EXISTING BUILD UP  
 PROPOSED BUILD UP

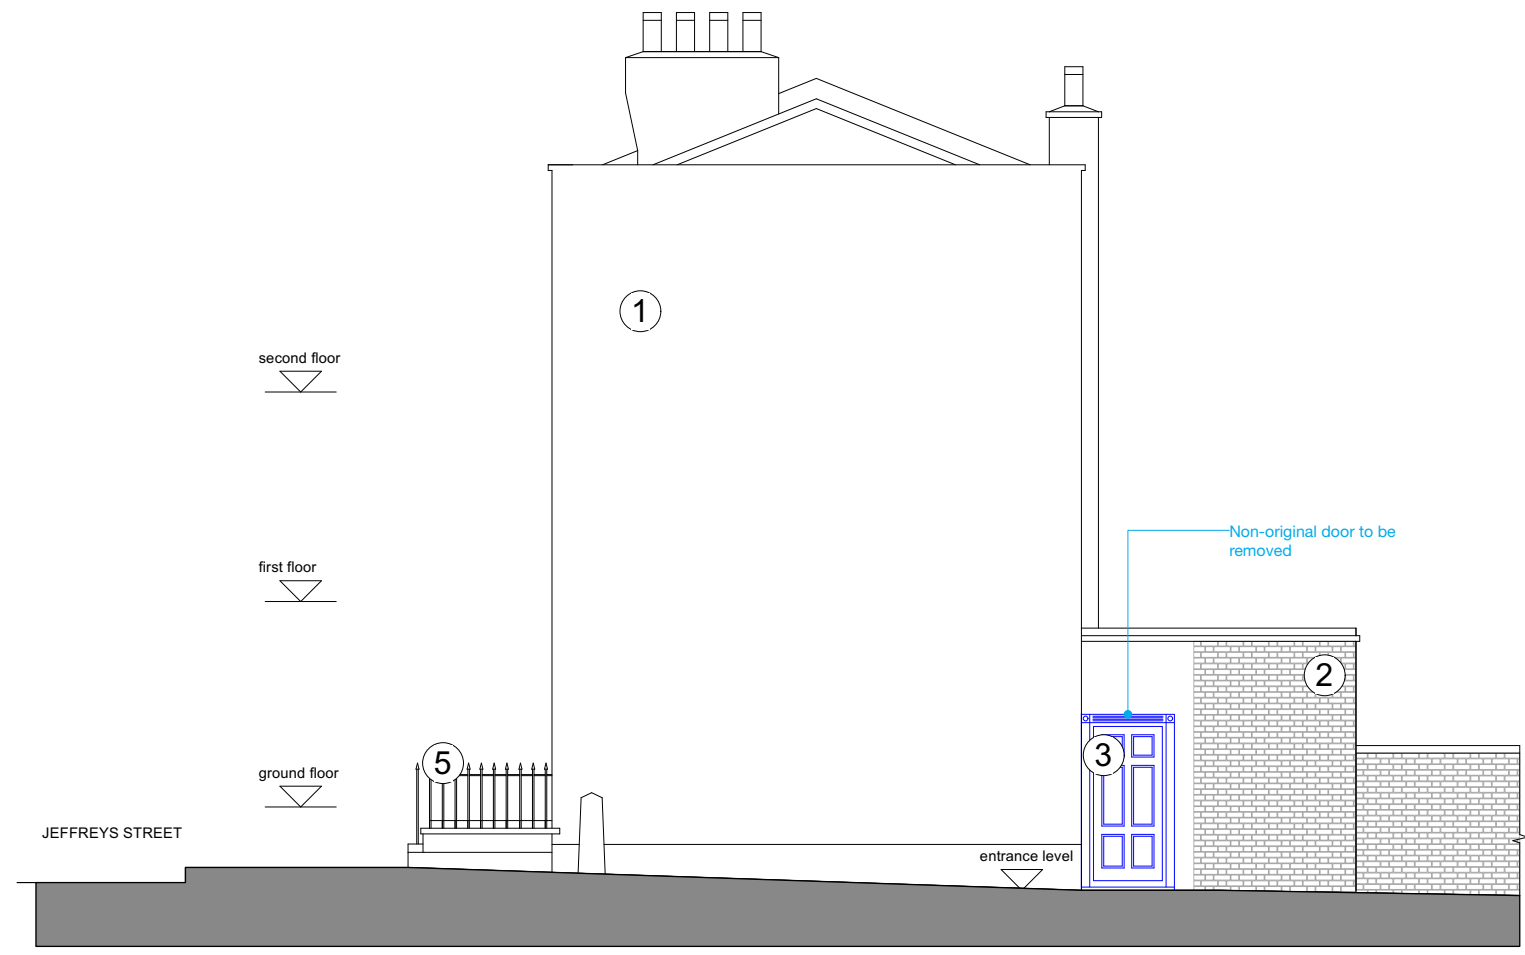

1 Existing - Side Elevation  
1:100

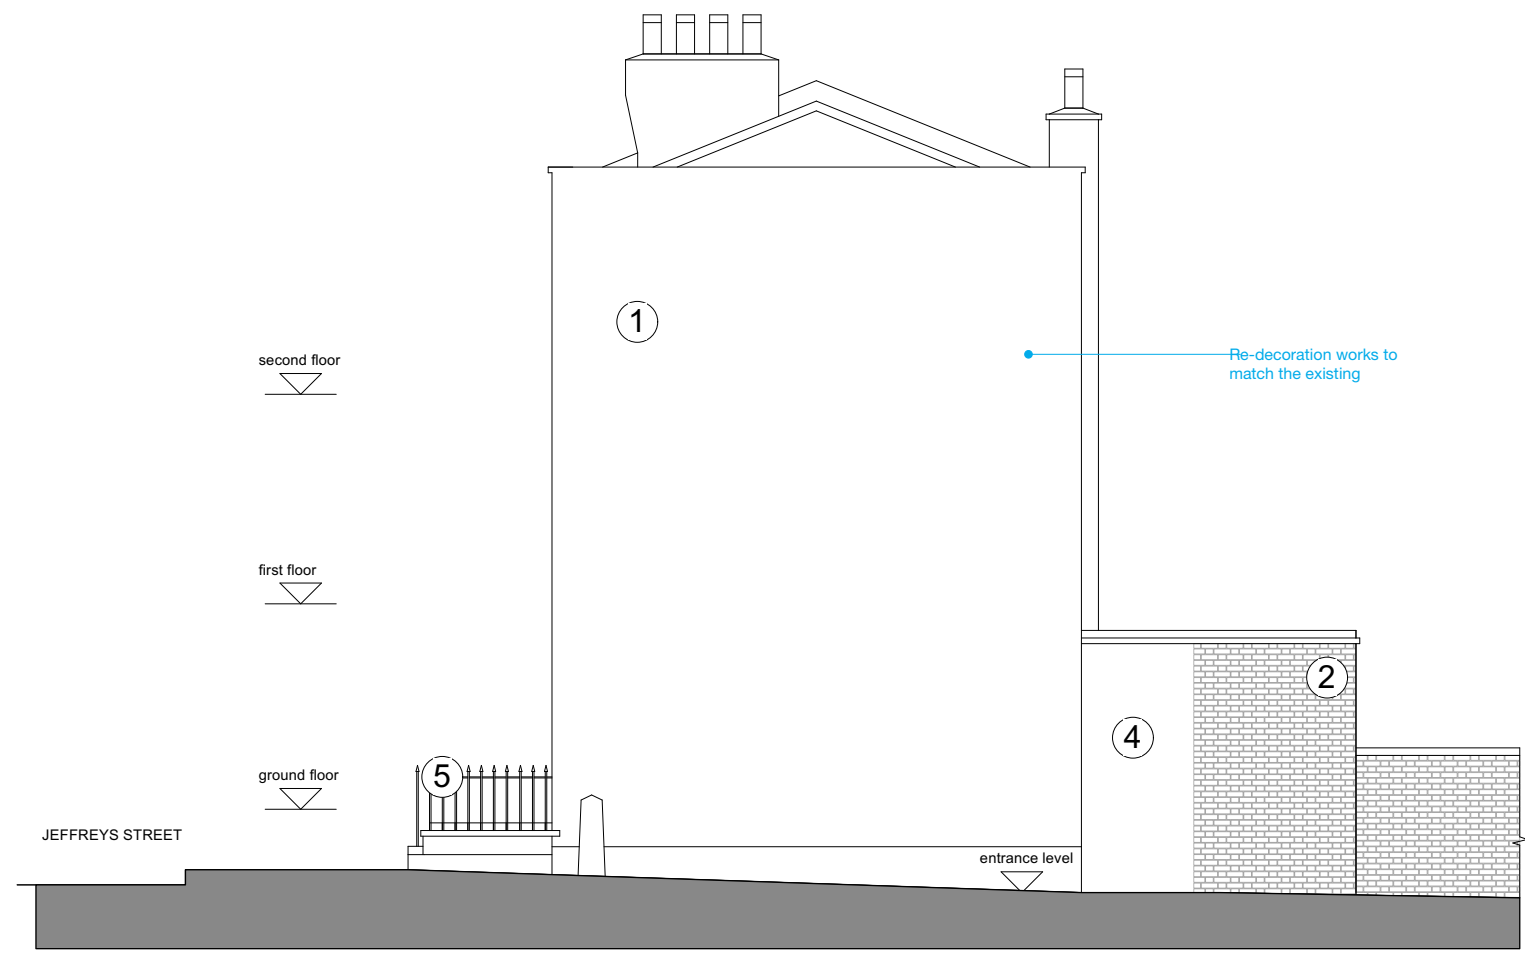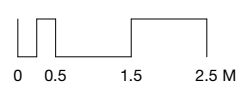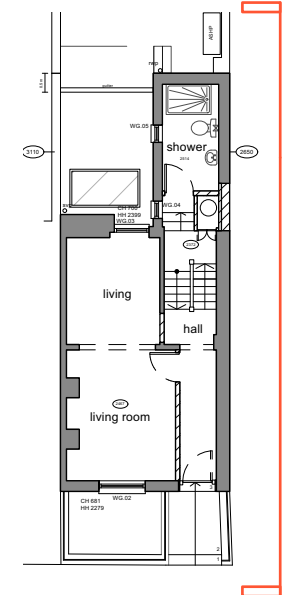

2 Proposed - Side Elevation  
1:100

- MATERIALS:**
- 1. BRICK WALL PAINTED IN MAGNOLIA [RETAINED]
  - 2. YELLOW STOCK BRICKS [RETAINED]
  - 3. PAINTED TIMBER DOOR [REMOVED]
  - 4. BRICKWORK PAINTED IN MAGNOLIA TO MATCH THE EXISTING [ADDITION]
  - 5. CAST IRON RAILINGS [RETAINED]

**MILTIADOU COOK MITZMAN architects llp**  
 020 7722 8525 office@mcma.design www.mcma.design  
 3rd Floor 10-12 Emerald Street London WC1N 3QA  
**CLIENT**  
 Mrs Misha Moore

**PROJECT**  
 10 Prowse Pl, NW1 9PN

**SHEET TITLE**  
 Side Elevation - Proposed and Existing

**SCALE**  
 AS NOTED@A3

**DATE CREATED**      **FILE REFERENCE**

DRAWING NUMBER	REVISION
420-DWG-010	P1