





1. Existing Section B2-B2

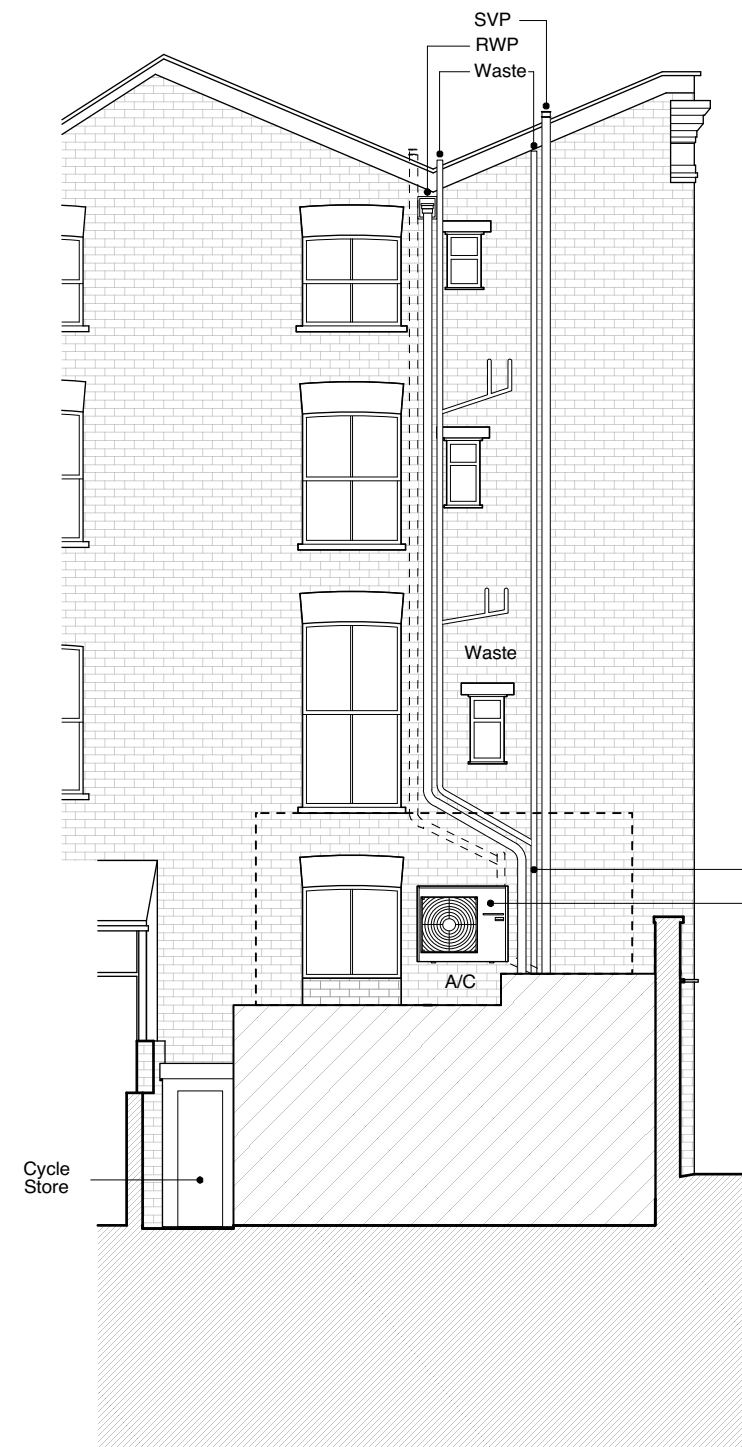

2. Proposed Section B2-B2

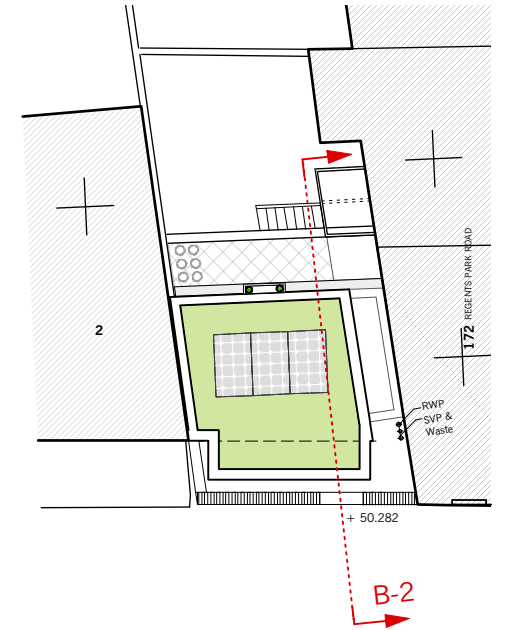

-  Proposed building mass adjacent rear of 172 Regent's Park Road
-  Proposed building outline of set back upper floor level

Drainage, rwp & svp rerouted
A/C unit relocated