


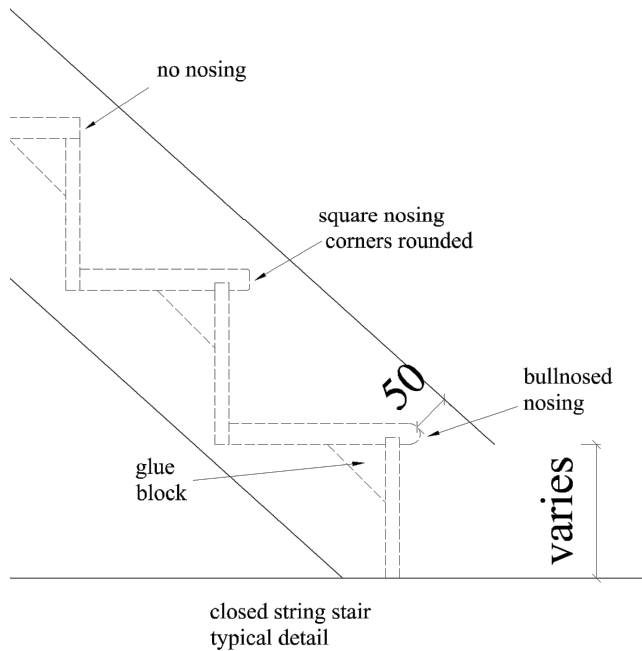

Proposed Stair Nosing Detail
Scale 1:10


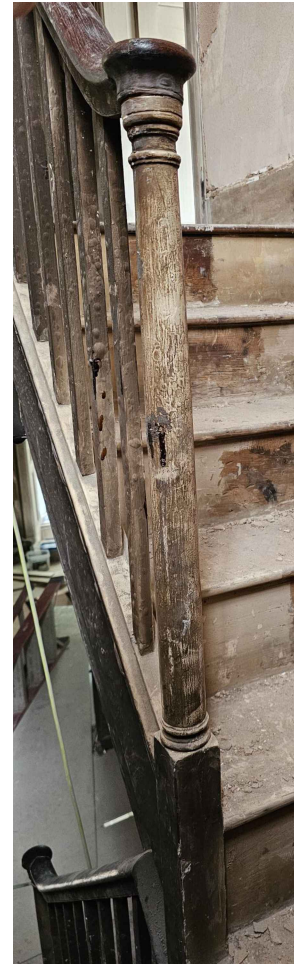


Photo 1: Proposed Newel post to
match existing

PLANNING

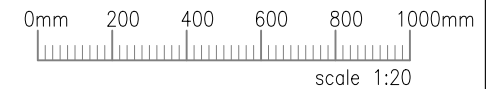

REV.	CHKD.	DATE

Gateley / SMITHERS PURSLOW
Engineering | Surveying | Architecture
gateleysmitherspurslow.com

Project:	77 South End Road, London NW3 2RJ
Drawing Title:	Proposed Stair Nosing & Newel Post Detail

Drawing No.	233278-110	Rev.	~
Scale @ A4	1:10	Drawn	SJB
Status	P	Checked	BA
		Design	SJB