


The contractor is responsible to ensure that no products are to be utilised that do not comply with relevant British and/or European Standards and/or Codes of Practice, COSHH Regulations, Construction Regulations, or which are known or suspected at the time of product selection and/or construction to be deleterious to health and safety or to the durability of the work or not in accordance with good building practices.


The contractor is responsible for checking dimensions, tolerances, levels and references. This drawing/model is to be read in conjunction with all relevant Other Project Team Members' or specialists' drawings/models/any Federated Model. Any discrepancy is to be notified to Baily Garner LLP and is to be rectified before proceeding with the works on site or shop drawings. Where an item is covered by drawings to different scales, the larger scale drawing is to be worked to.

Any rights (including copyright) in this drawing/model and any proprietary work contained therein belong to Baily Garner LLP and may only be used in accordance with the licence granted to the Employer and with attribution to Baily Garner LLP.


The drawing to be read in conjunction with: Document Suitability Codes page or at www.bailygarner.co.uk/disclaimer/

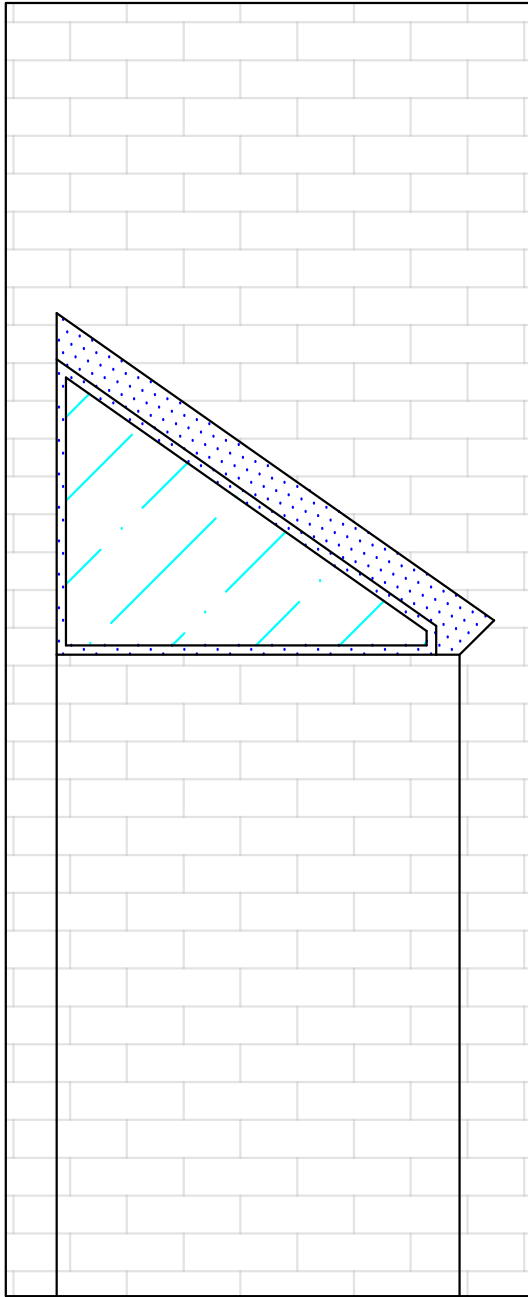

PROPOSED BUGGY STORE
ELEVATION:
N.T.S

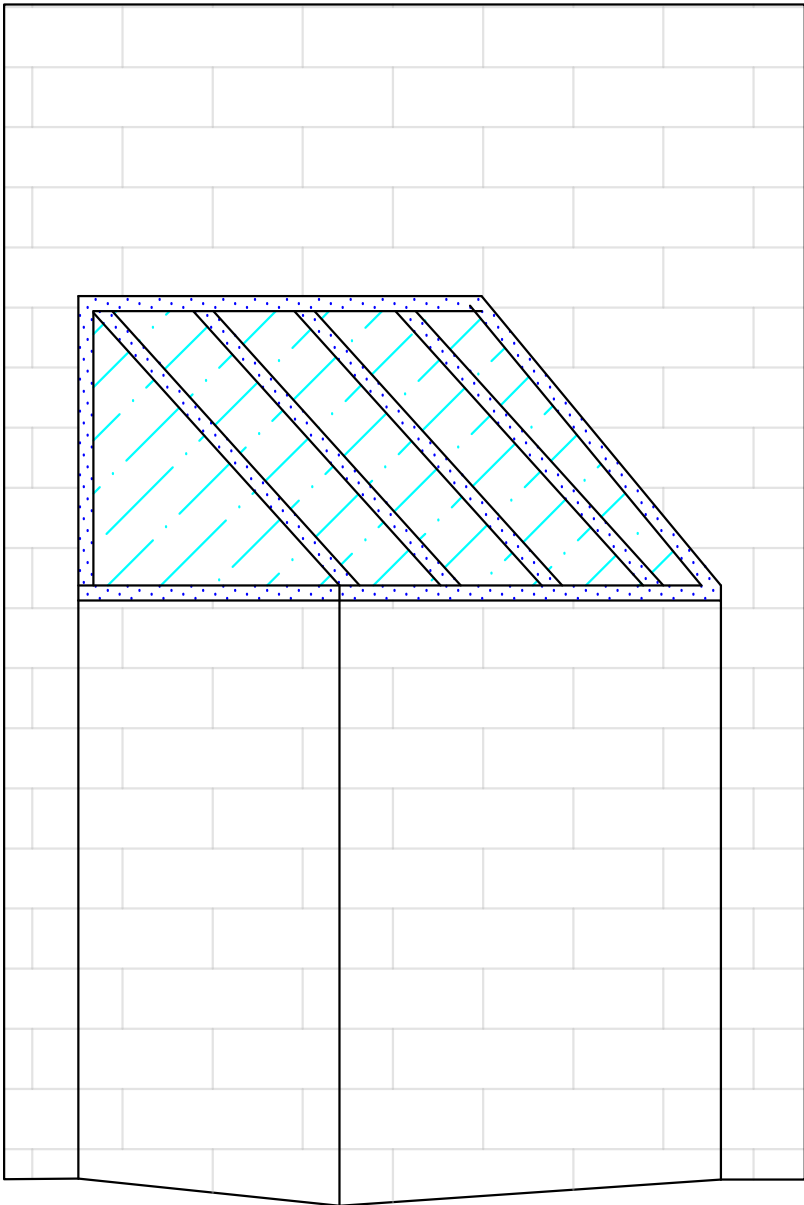

PROPOSED BUGGY STORE AXONOMETRIC
VIEW:
N.T.S

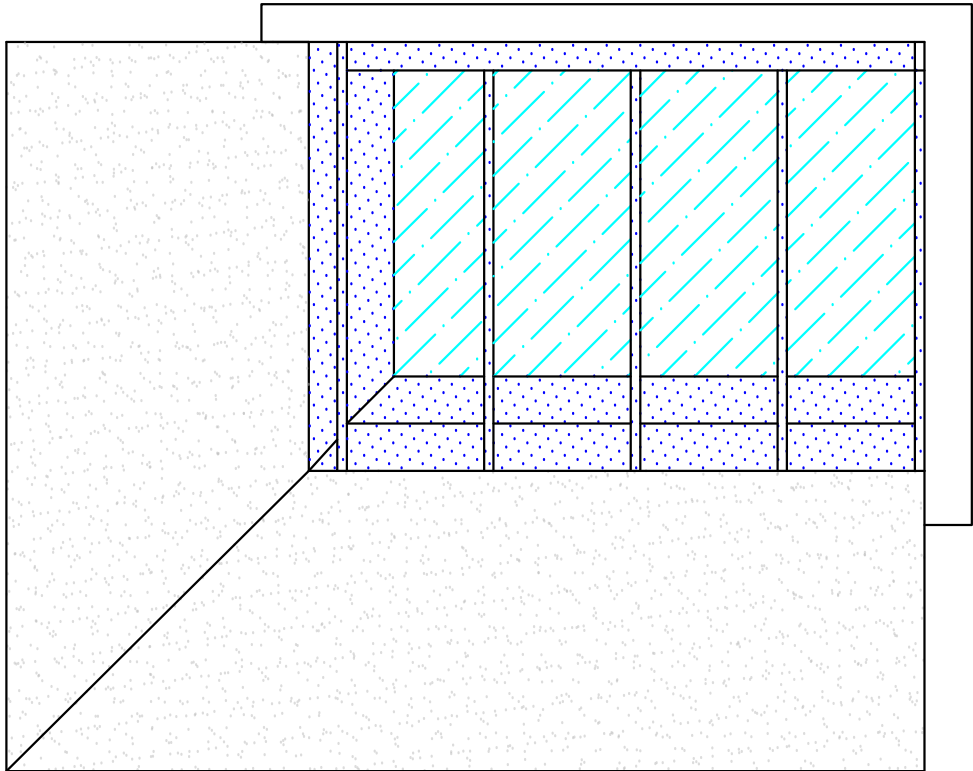




PROPOSED BUGGY STORE PLAN VIEW:
N.T.S

Hampden Children's Centre

Proposed Buggy Store

KEY:

-  Aluminium Framed
-  PVCu Framed
-  Glazing

- Note :
- Elevations To Be Read in Conjunction With Rehau Window Schedule
 - All Aluminium Frames to be Like For Like uPVC Replacements

CLIENT NAME London Borough Of Camden				PROJECT NAME Hampden Children's Centre			
PROJECT ADDRESS Hamden Children's Centre 80 Polygon Road London, NW1 1HQ				DRAWING TITLE Proposed Buggy Store			
SCALE: N.T.S				SUITABILITY CODE Planning			
PROJ NO 35330	AUTHOR BGR	VOLUME 01	LEVEL XX	DRAWN DR	ROLE P	DRAWING NO 006	REV STAT P
						REV NO A	DATE 25/09/2024



LONDON HEAD OFFICE
146-148 ELTHAM HILL
LONDON SE9 5DY
t. 020 8294 1000
e. general@bailygarner.co.uk